


F.A.I. RTE.	SECTION	COUNTY	TOTAL SHEETS	SHEET NO.
80	150-3H8K	LASALLE	492	73
STA. 95+00.00 TO STA. 109+50.00				
FED. ROAD DIST. NO.		ILLINOIS FED. AID PROJECT		

BONNIE BENNETT & DEE GRUSK


ETNA OIL CO.

LASALLE COUNTY  
ASPHALT CO.

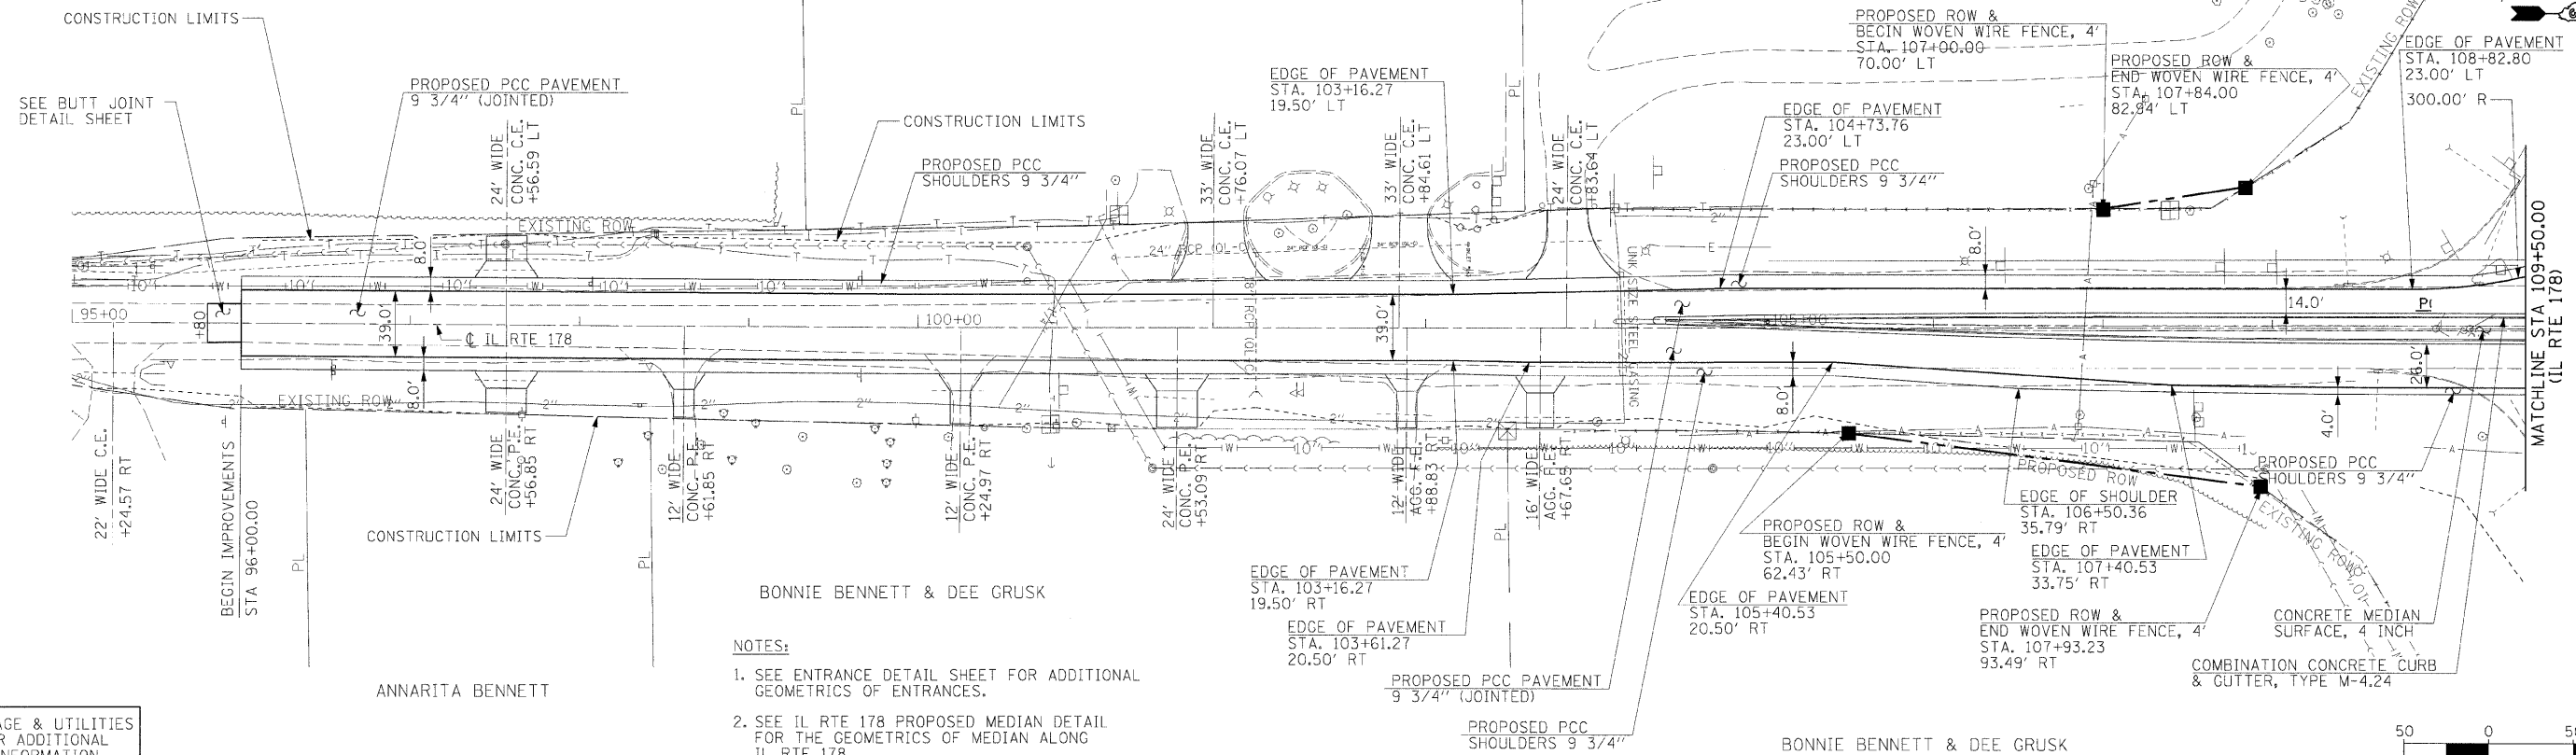

- NOTES:**
- SEE ENTRANCE DETAIL SHEET FOR ADDITIONAL GEOMETRICS OF ENTRANCES.
  - SEE IL RTE 178 PROPOSED MEDIAN DETAIL FOR THE GEOMETRICS OF MEDIAN ALONG IL RTE 178.

NOTE: SEE DRAINAGE & UTILITIES SHEETS FOR ADDITIONAL DRAINAGE INFORMATION

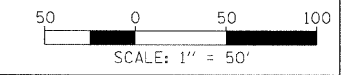

DATE	BY	REVISION
		PLANNING
		DESIGN
		CONSTRUCTION

HANSON Professional Services Inc.  
1425 South Illinois  
Springfield, Illinois 62703-2886  
Offices Nationwide

DATE	BY	REVISION
		PROFILE
		LAYOUT

MODEL NAME = IL\_Rte\_178\_Sht\_2  
PLOT DATE = 12/23/2009  
FILE NAME = C:\NPA\Export\AC-70L\URBN.dgn  
PLOT SCALE = 50.0000 / 1 in.  
USER NAME = jhanna0944

