



F.A.I. RTE.	SECTION	COUNTY	TOTAL SHEETS	SHEET NO.
80	150-31HBK	LASALLE	492	74
STA. 109+50.00		TO STA. 124+50.00		
FED. ROAD DIST. NO. ILLINOIS FED. AID PROJECT				

RONALD & MARION SENICA

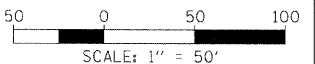

JANUS & PETER FERRACUTTI

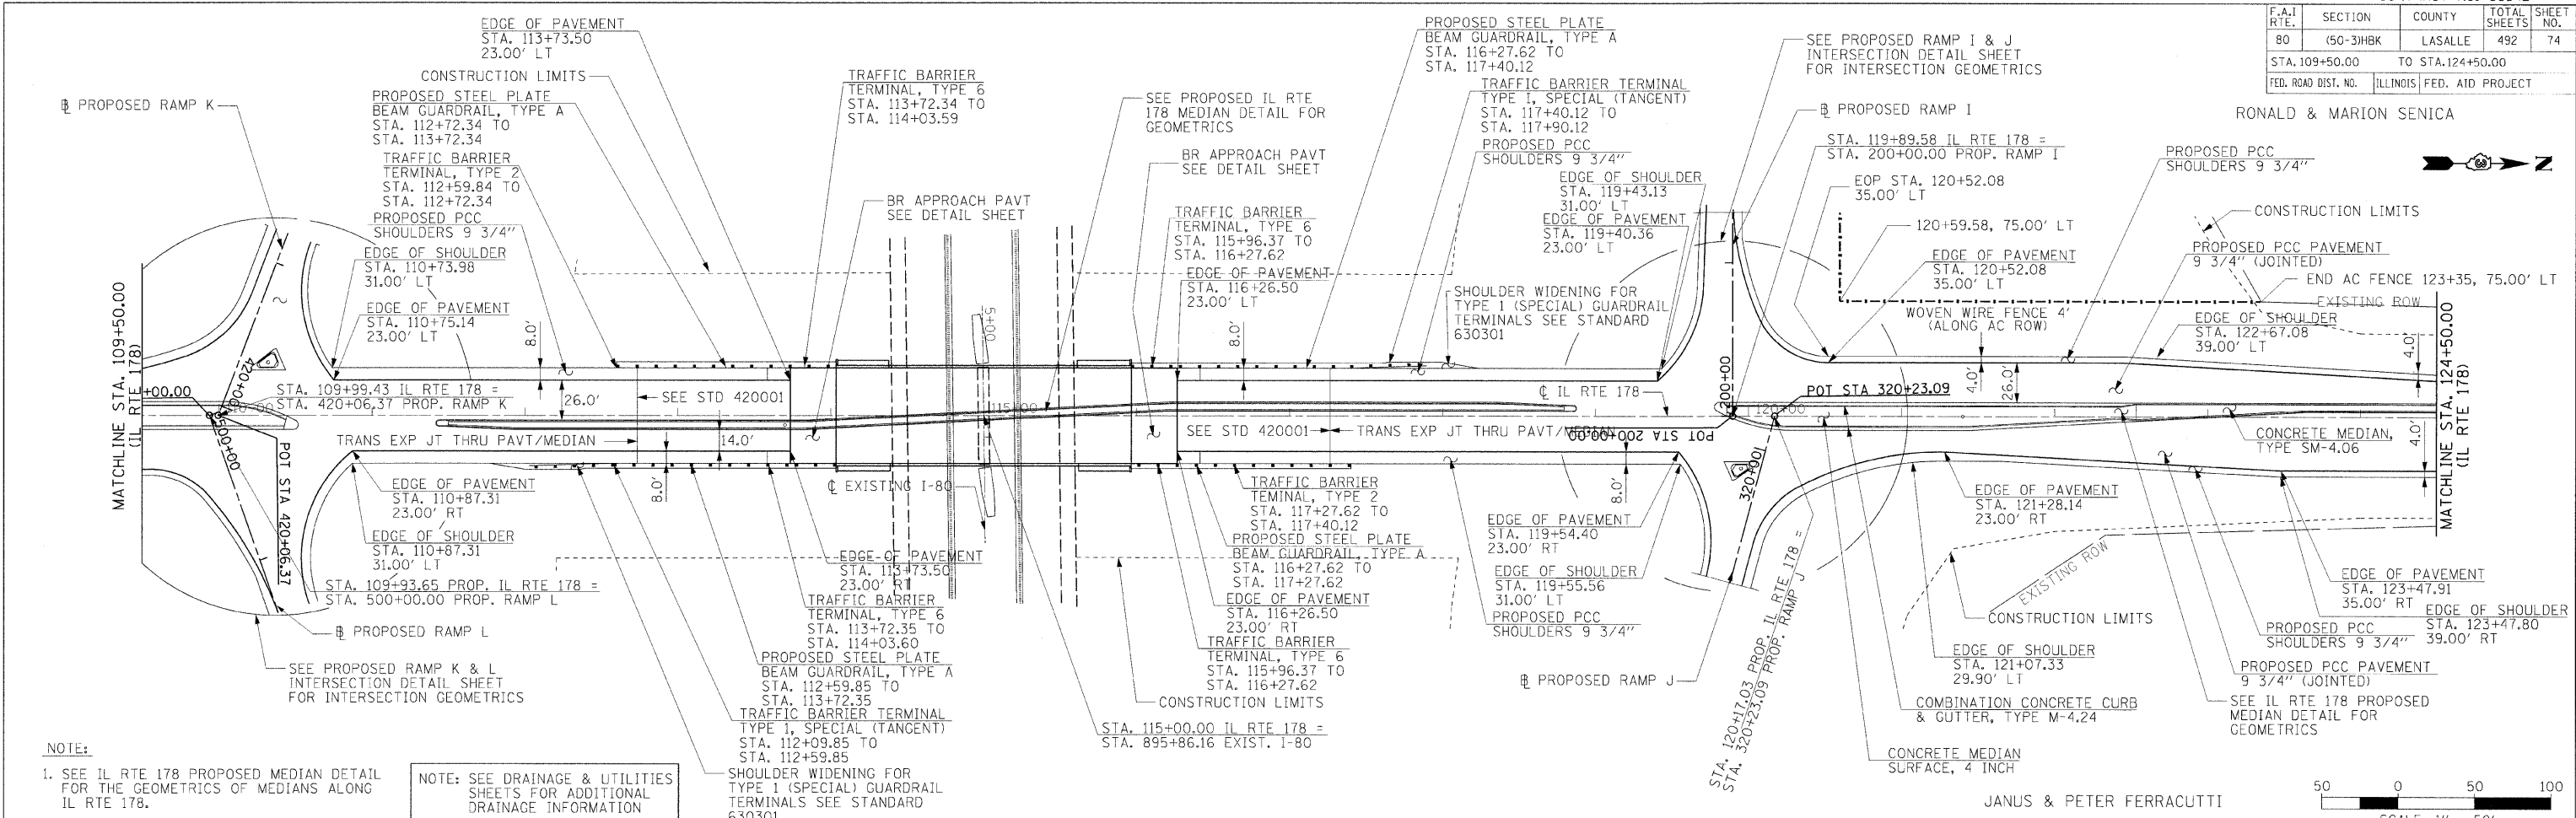

NOTE:
1. SEE IL RTE 178 PROPOSED MEDIAN DETAIL FOR THE GEOMETRICS OF MEDIANS DETAILED IL RTE 178.

NOTE: SEE DRAINAGE & UTILITIES SHEETS FOR ADDITIONAL DRAINAGE INFORMATION

PLAN	DATE	BY
DESIGNED		
PLOTTED		
CHECKED		
DATE		

HANSON
Hanson Professional Services Inc.
1800 South Illinois
Springfield, Illinois 62703-2886
Offices: Nationwide

PROFILE	DATE	BY
DESIGNED		
PLOTTED		
CHECKED		
DATE		

MODEL NAME = IL RTE 178 SH 3
PLOT DATE = 12/23/2009
FILE NAME = C:\P\E\proj\150-31HBK\150-31HBK.dgn
PLOT SCALE = 800000 / 1 in.
USER NAME = jh00000944

