


F.A. RTE.	SECTION	COUNTY	TOTAL SHEETS	SHEET NO.
80	50-3HDK	LASALLE	492	91
STA. 15+38.99 TO STA. 16+00.00				
FED. ROAD DIST. NO.			ILLINOIS FED. AID PROJECT	

FINAL SURVEY	DATE
REVISED SURVEY	BY
NOTED BOOK	
AREAS CHECKED	

HANSON
 Hanson Professional Services Inc.
 1525 South Sixth Street
 Springfield, Illinois 62703-2888
 Offices Nationwide

ORIGINAL SURVEY	DATE
REVISED SURVEY	BY
NOTED BOOK	
AREAS CHECKED	

PLOT DATE = 12/23/2009
 FILE NAME = I:\09 Jobs\66542\CAD\Road\Sheet\66542-91.dwg
 PLOT SCALE = 1" = 20.0000' / 1"
 USER NAME = John@09/14

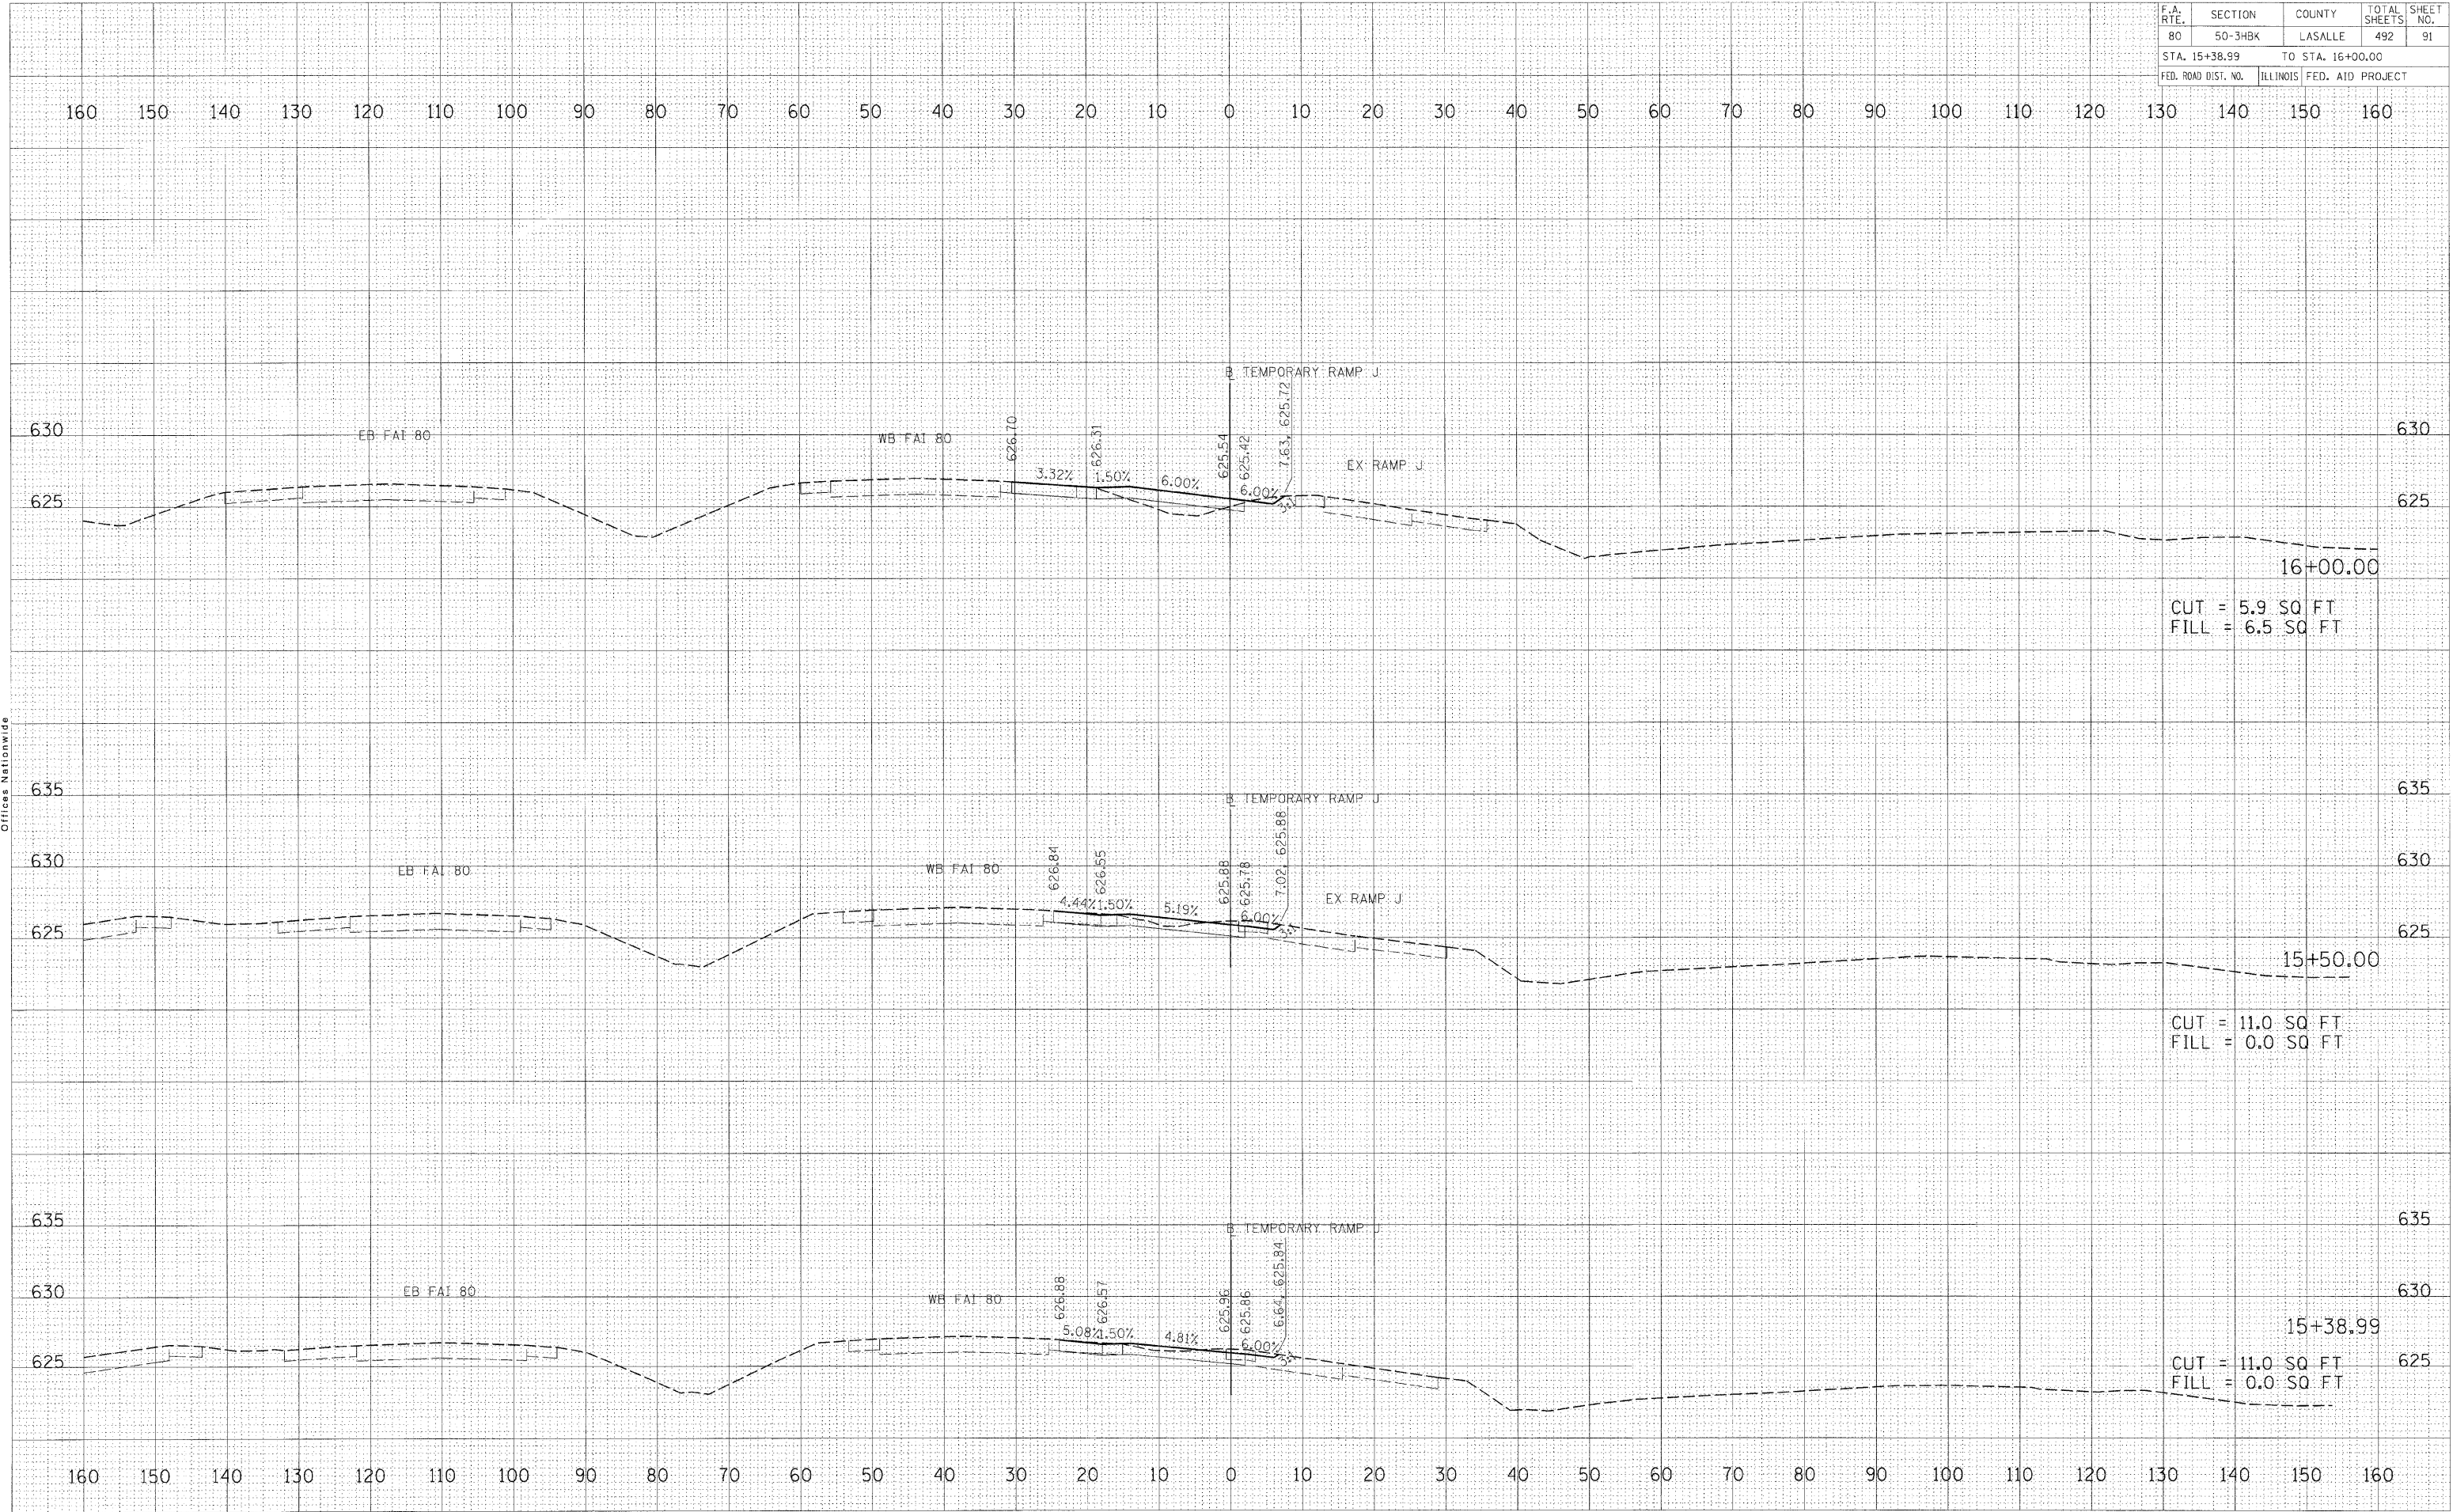

CUT = 5.9 SQ. FT
 FILL = 6.5 SQ. FT

CUT = 11.0 SQ. FT
 FILL = 0.0 SQ. FT

CUT = 11.0 SQ. FT
 FILL = 0.0 SQ. FT