


F.A. RTE.	SECTION	COUNTY	TOTAL SHEETS	SHEET NO.
80	50-3HBK	LASALLE	492	92
STA. 16+50.00 TO STA. 18+00.00				
FED. ROAD DIST. NO.		ILLINOIS FED. AID PROJECT		

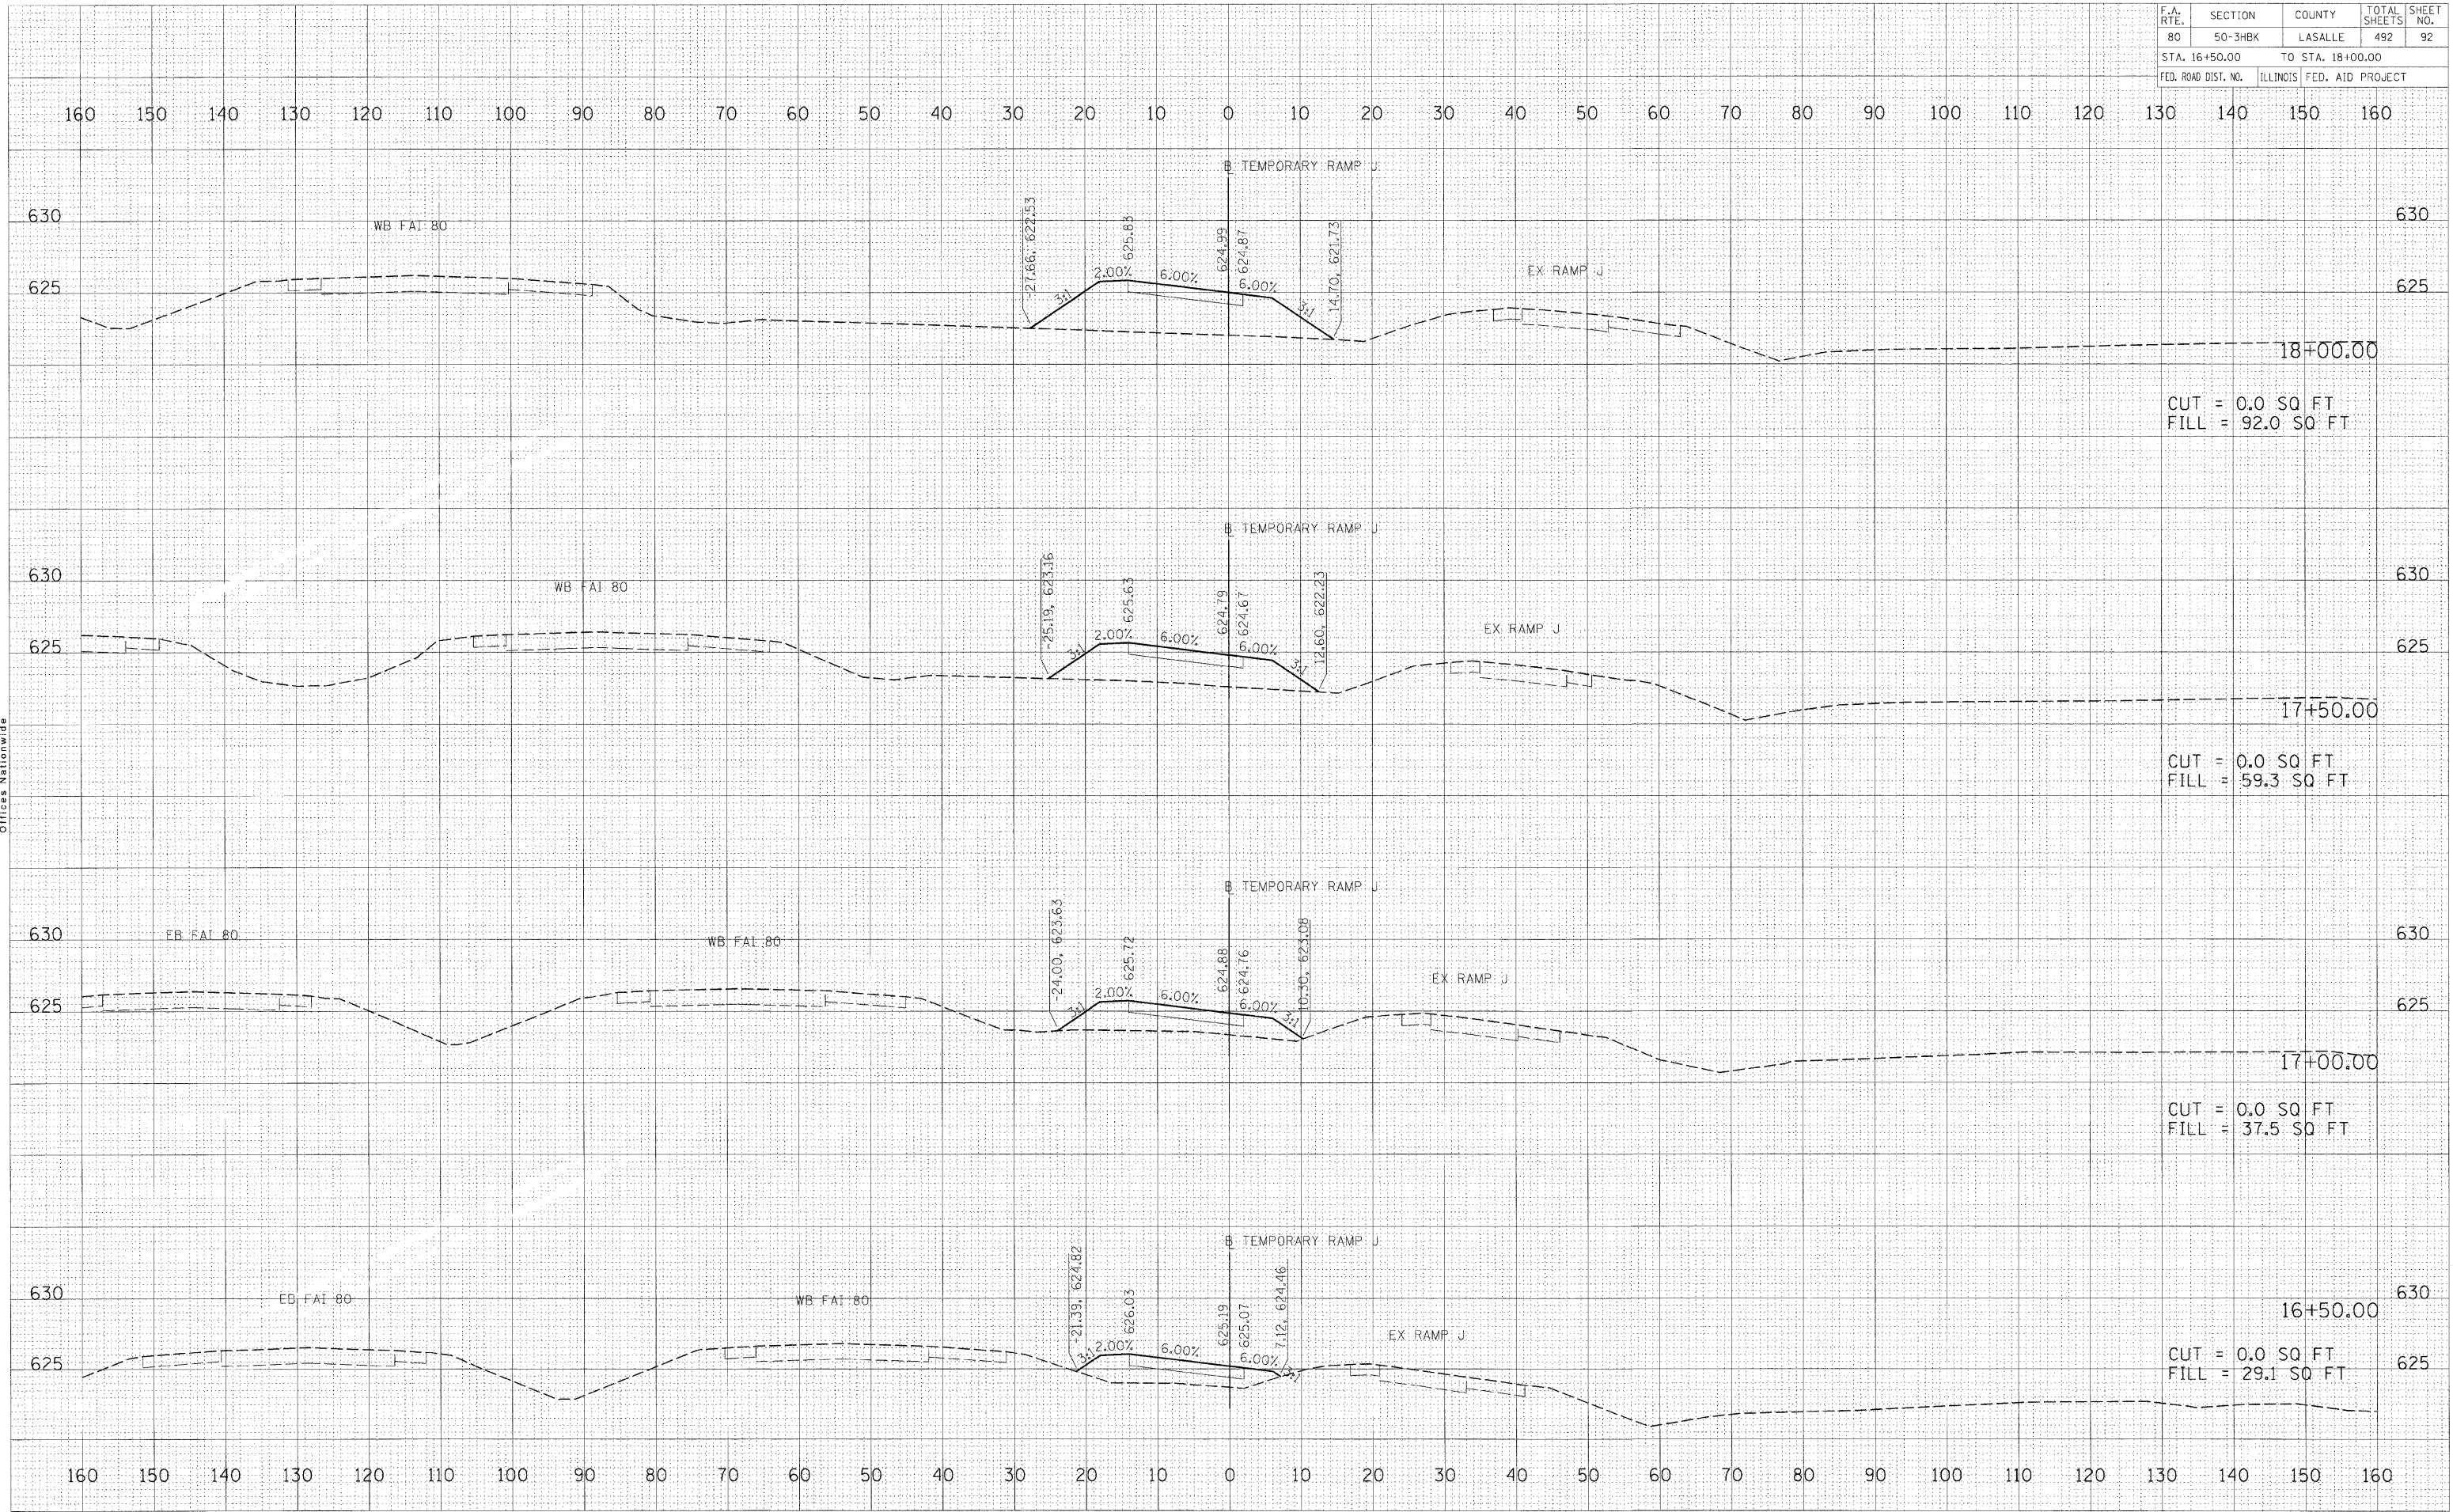

CUT = 0.0 SQ FT  
FILL = 92.0 SQ FT

CUT = 0.0 SQ FT  
FILL = 59.3 SQ FT

CUT = 0.0 SQ FT  
FILL = 37.5 SQ FT

CUT = 0.0 SQ FT  
FILL = 29.1 SQ FT

TEMPORARY RAMP J STATION 16+50.00 TO STATION 18+00.00

FINAL SURVEY	CHECKED	DATE
NO.	PLANNED	
	PLOTTED	
	TEMPLATE	
	AREAS	
	AREAS CHECKED	

**HANSON**  
Hanson Professional Services Inc.  
1525 South Sixth Street  
Springfield, Illinois 62703-2886  
Offices Nationwide

ORIGINAL SURVEY	CHECKED	DATE
NO.	PLANNED	
	PLOTTED	
	TEMPLATE	
	AREAS	
	AREAS CHECKED	

PLOT DATE : 12/23/2009  
FILE NAME : I:\Projects\66542\Road\Sheet\66542-92.dwg  
PLOT SCALE : 1/8" = 1'-0"  
USER NAME : jhans0914