


F.A. RTE.	SECTION	COUNTY	TOTAL SHEETS	SHEET NO.
80	50-3HBK	LASALLE	492	94
STA. 20+00.00 TO STA. 21+00.00				
FED. ROAD DIST. NO.	ILLINOIS	FED. AID PROJECT		

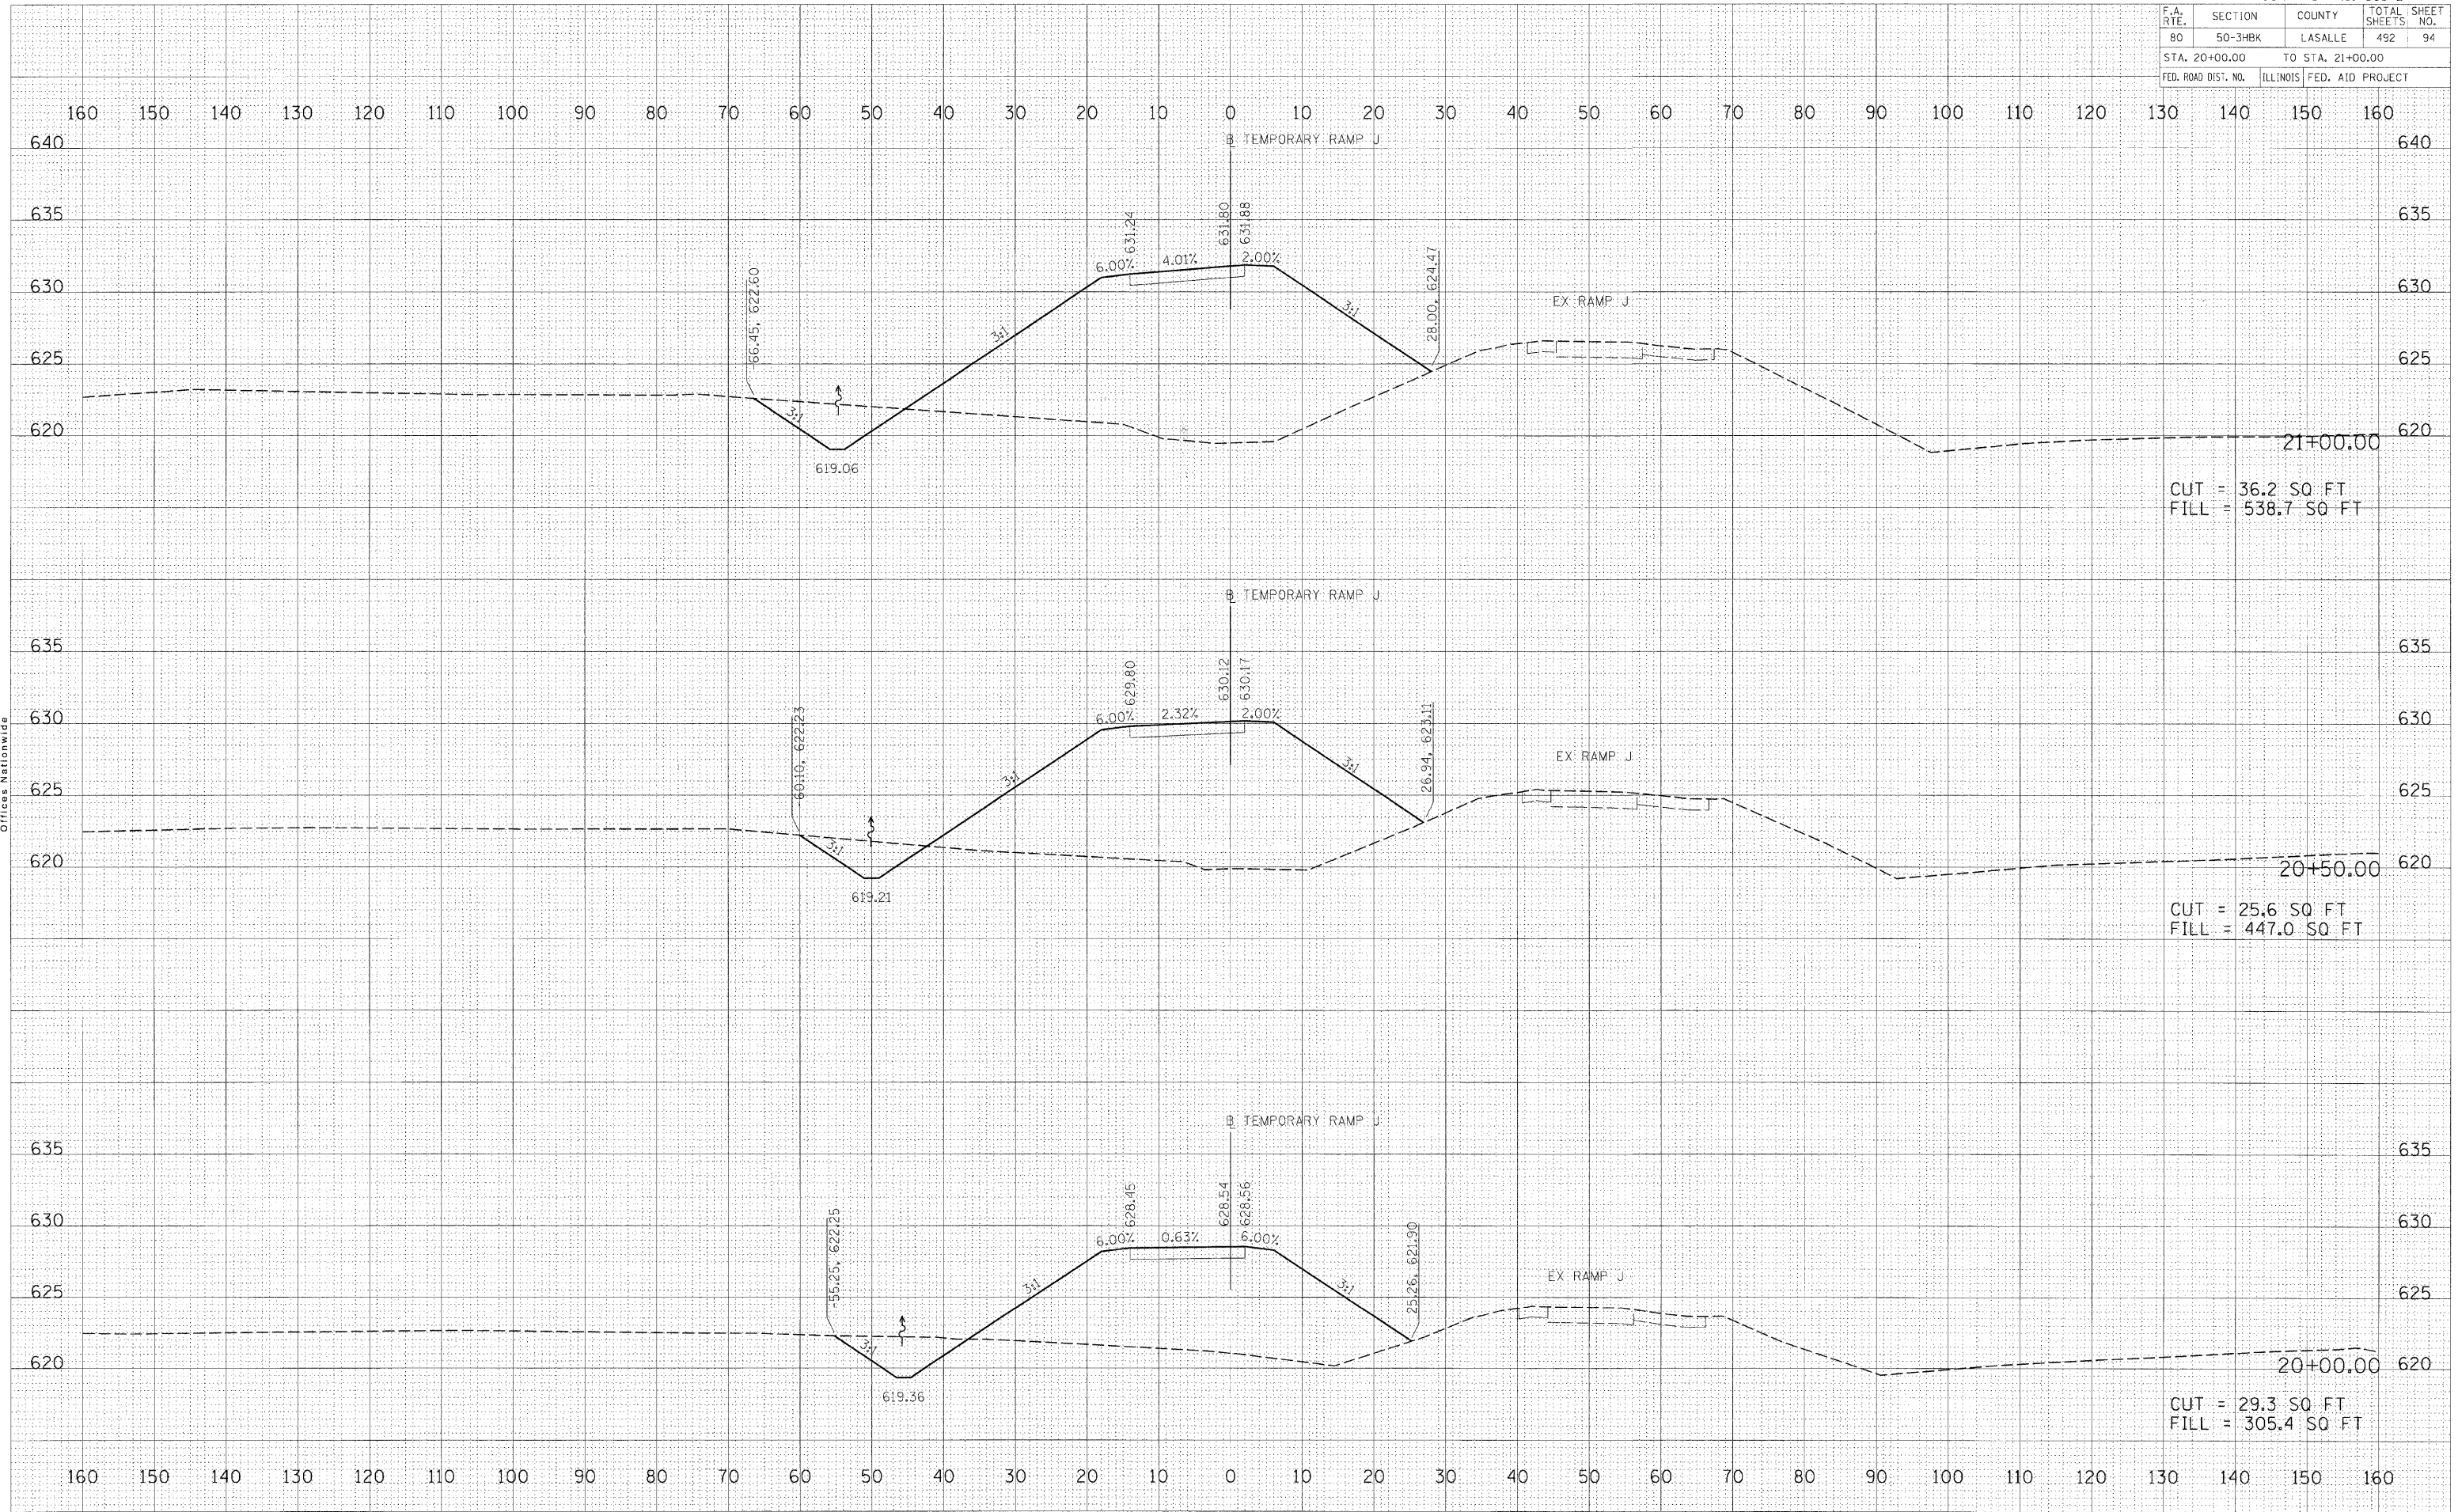

TEMPORARY RAMP J STATION 20+00.00 TO STATION 21+00.00

FINAL SURVEY	CORRECTED	BY	DATE
NOTE BOOK	FIELD		
NO.	AREAS CHECKED		

HANSON
 Hanson Professional Services Inc.
 1526 South Sixth Street
 Springfield, Illinois 62703-2886
 Offices Nationwide

ORIGINAL SURVEY	UNWARRANTED	BY	DATE
NO.	AREAS CHECKED		

PLOT DATE = 12/23/2009
 FILE NAME = I:\25\pba\6282815\CADD\Road\Sheet\TEMPORARY RAMP J.dwg
 PLOT SCALE = 1/8" = 1'-0"
 USER NAME = jhanna0914