


F.A. RTE.	SECTION	COUNTY	TOTAL SHEETS	SHEET NO.
80	50-3BK	LASALLE	492	96
STA. 22+50.00 TO STA. 22+79.57				
FED. ROAD DIST. NO. ILLINOIS FED. AID PROJECT				

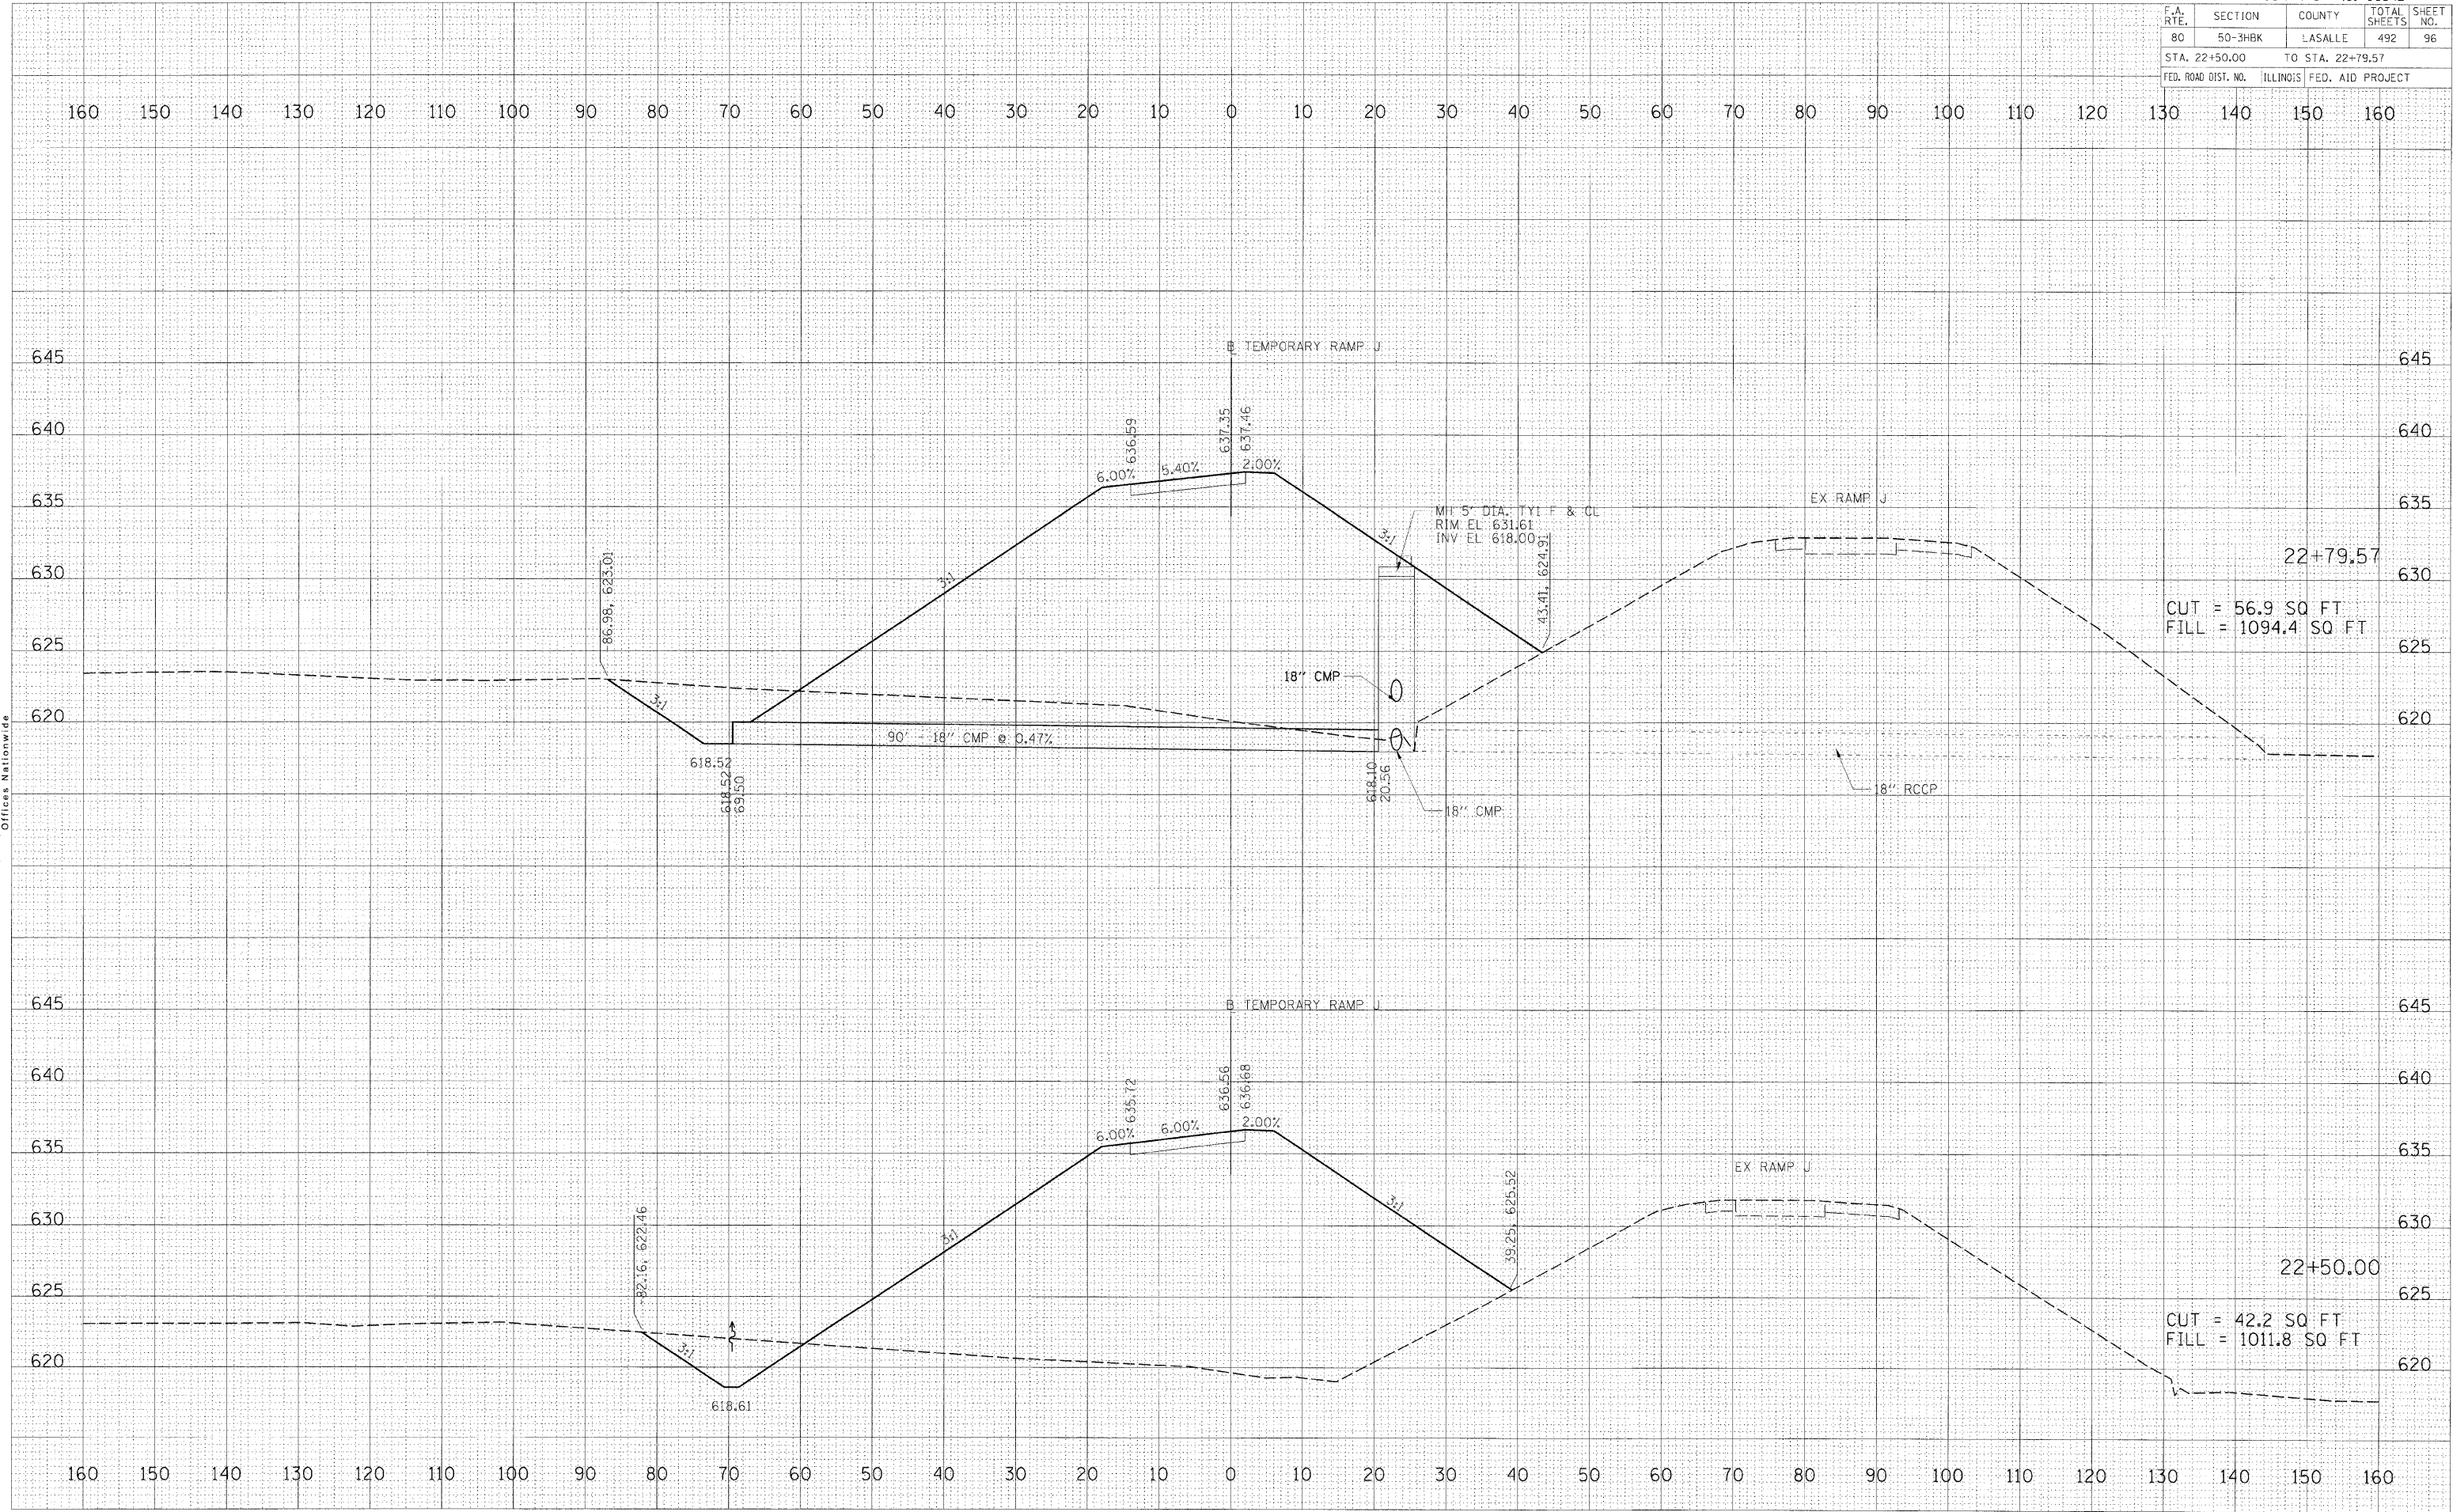

FINAL SURVEY	BY	DATE
REVIEWED		
NOTED		
TEMPLATE		
AREAS		
CHECKED		
NO.		

© Copyright Hanson Professional Services Inc. 2006
HANSON
 Hanson Professional Services Inc.
 1525 South Sixth Street
 Springfield, Illinois 62703-2886
 Offices Nationwide

ORIGINAL SURVEY	BY	DATE
REVIEWED		
NOTED		
TEMPLATE		
AREAS		
CHECKED		
NO.		

PLOT DATE = 12/23/2009
 FILE NAME = I:\Projects\66542\B\CADD\Road\Sheet\TEMP\TEMP.PLT
 PLOT SCALE = 0.2000 / in.
 USER NAME = jward@h4