


F.A. RTE.	SECTION	COUNTY	TOTAL SHEETS	SHEET NO.
80	50-3HBK	LASALLE	492	97

STA. 23+00.00 TO STA. 23+50.00
FED. ROAD DIST. NO. ILLINOIS FED. AID PROJECT

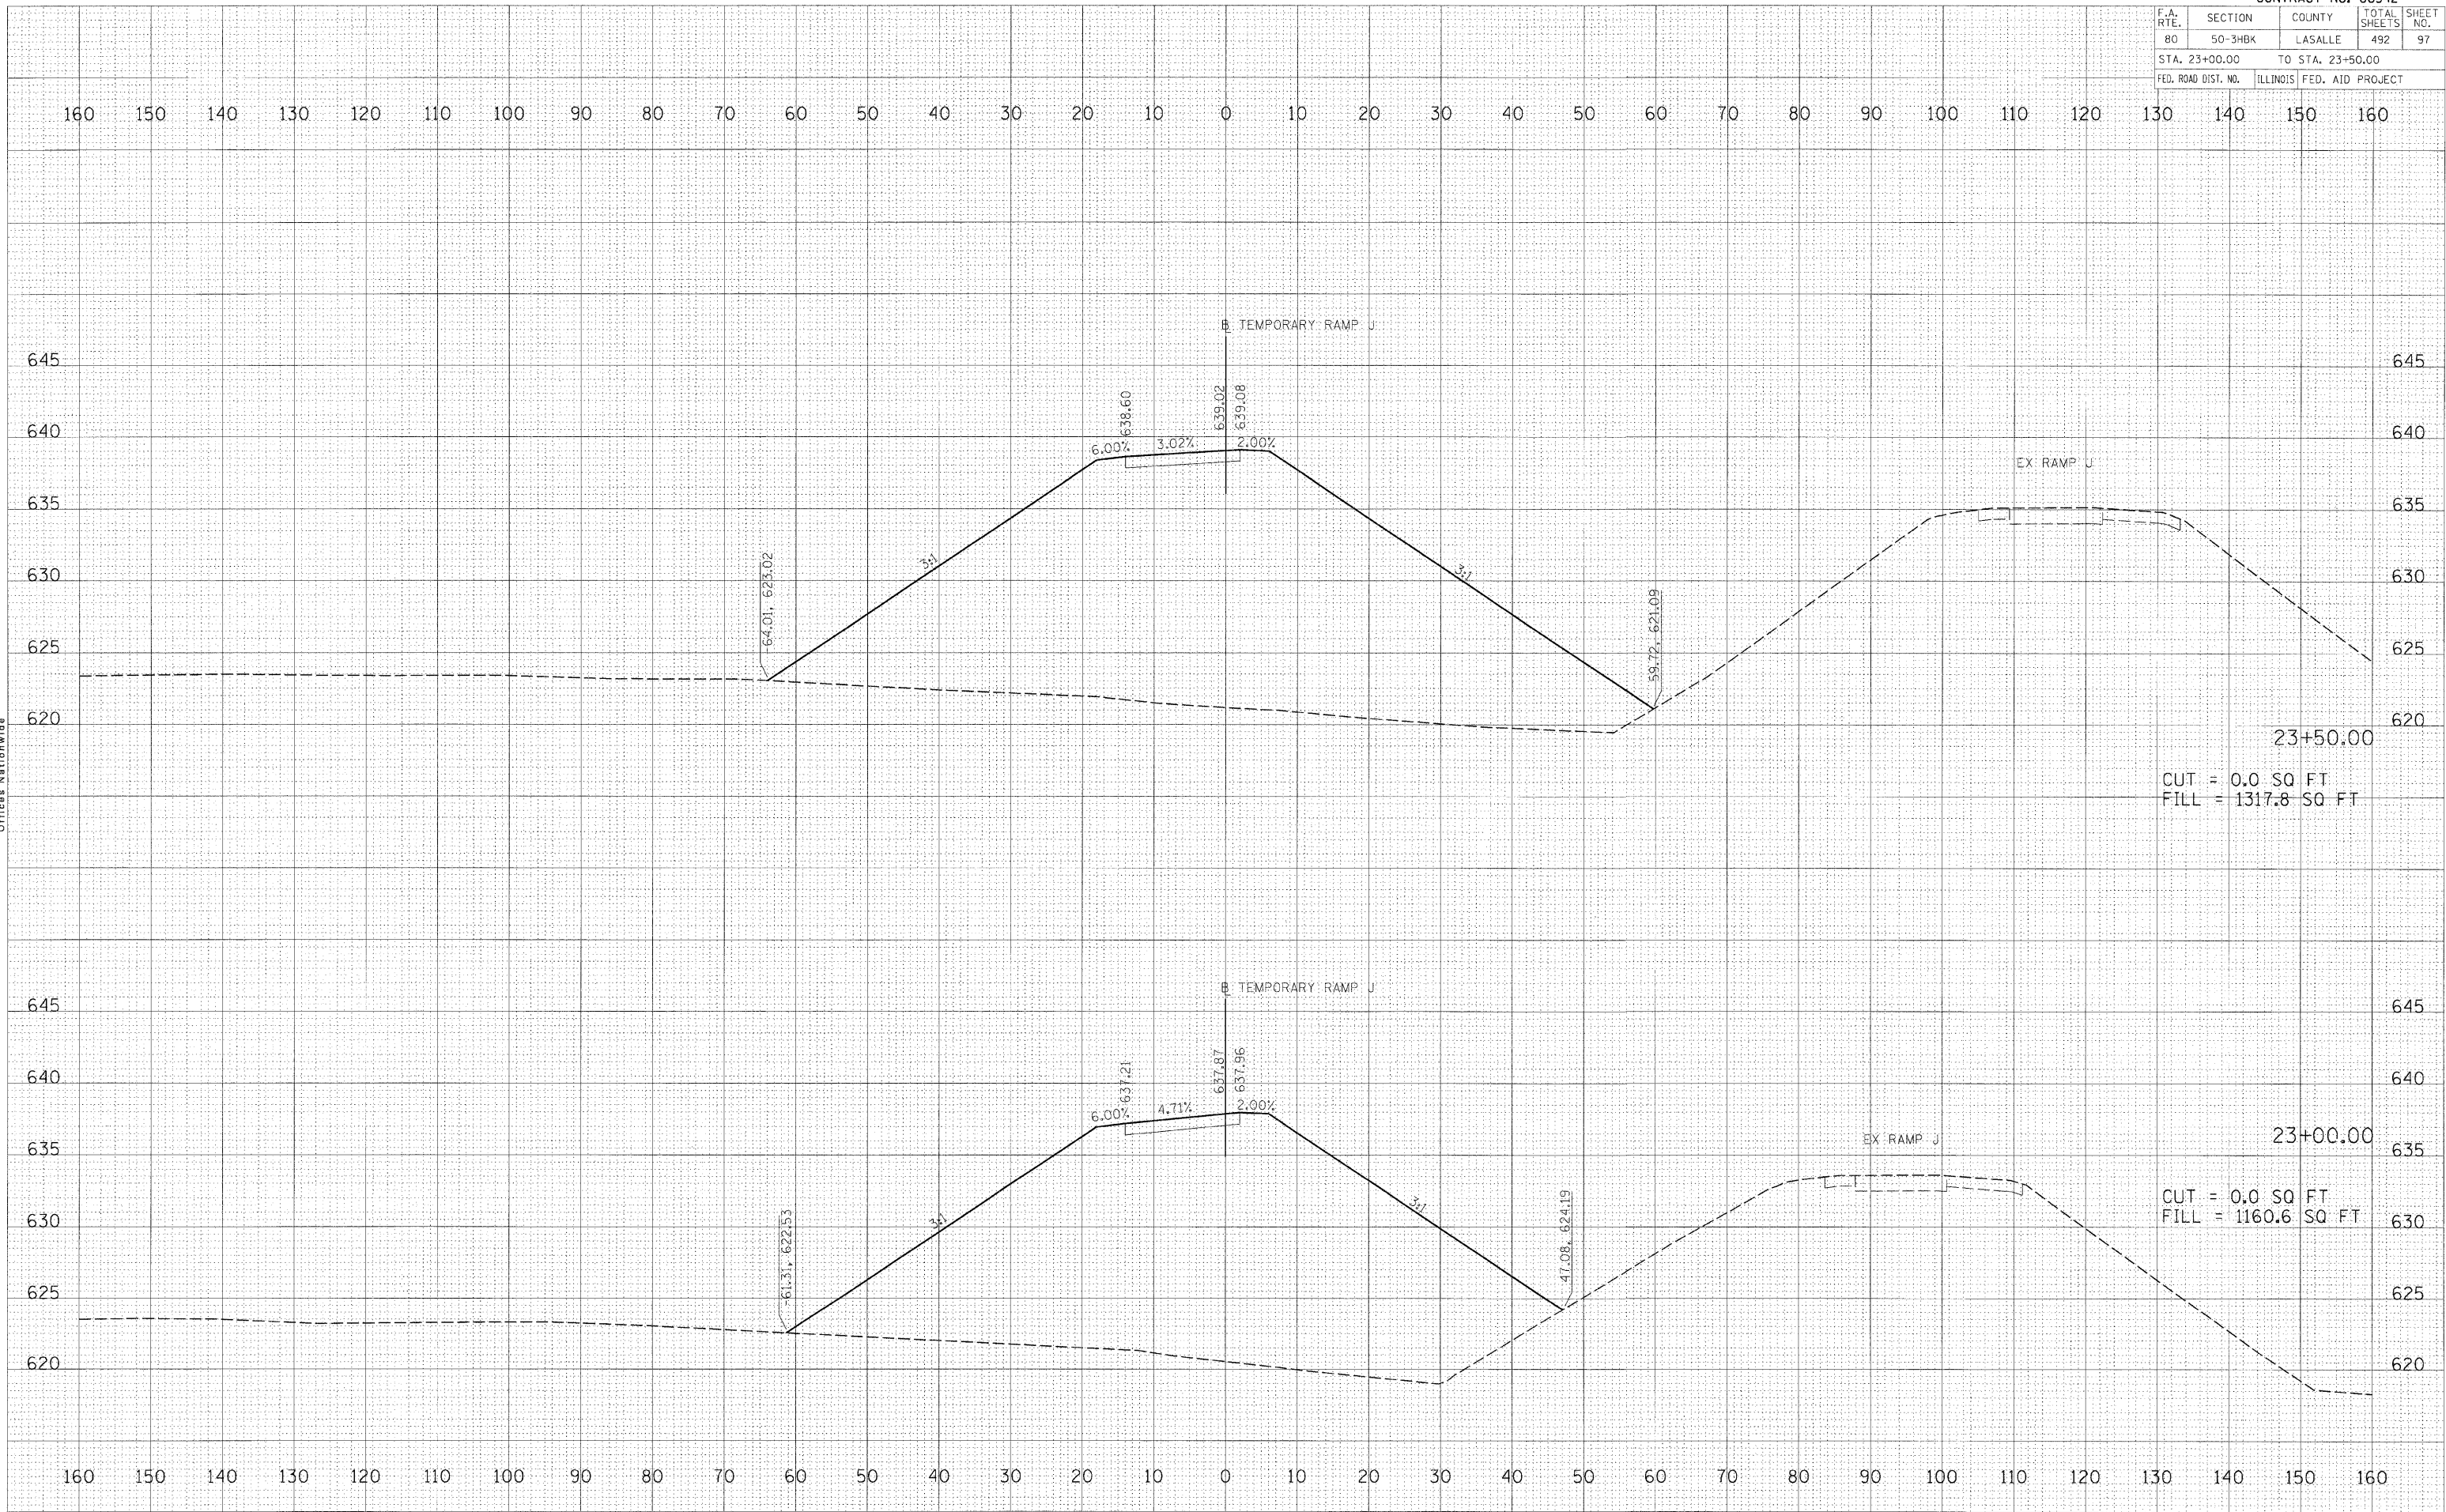

TEMPORARY RAMP J STATION 23+00.00 TO STATION 23+50.00

FINAL SURVEY
SURVEYED
NOTE BOOK
TEMPLATE
AREAS
AREAS CHECKED

BY
DATE

HANSON
Hanson Professional Services Inc.
1525 South Sixth Street
Springfield, Illinois 62703-2886
Offices Nationwide

ORIGINAL SURVEY
SURVEYED
NOTE BOOK
TEMPLATE
AREAS
AREAS CHECKED

BY
DATE

PLOT DATE = 12/23/2009
FILE NAME = I:\2009\66542\B\CAD\Road\Sheet\TEMPORARY RAMP J.dwg
PLOT SCALE = 1/8" = 1'-0"
USER NAME = John@hpi.com