


F.A. RTE.	SECTION	COUNTY	TOTAL SHEETS	SHEET NO.
80	50-3HBK	LASALLE	492	101
STA. 12+50.00 TO STA. 13+50.00				
FED. ROAD DIST. NO.	ILLINOIS	FED. AID PROJECT		

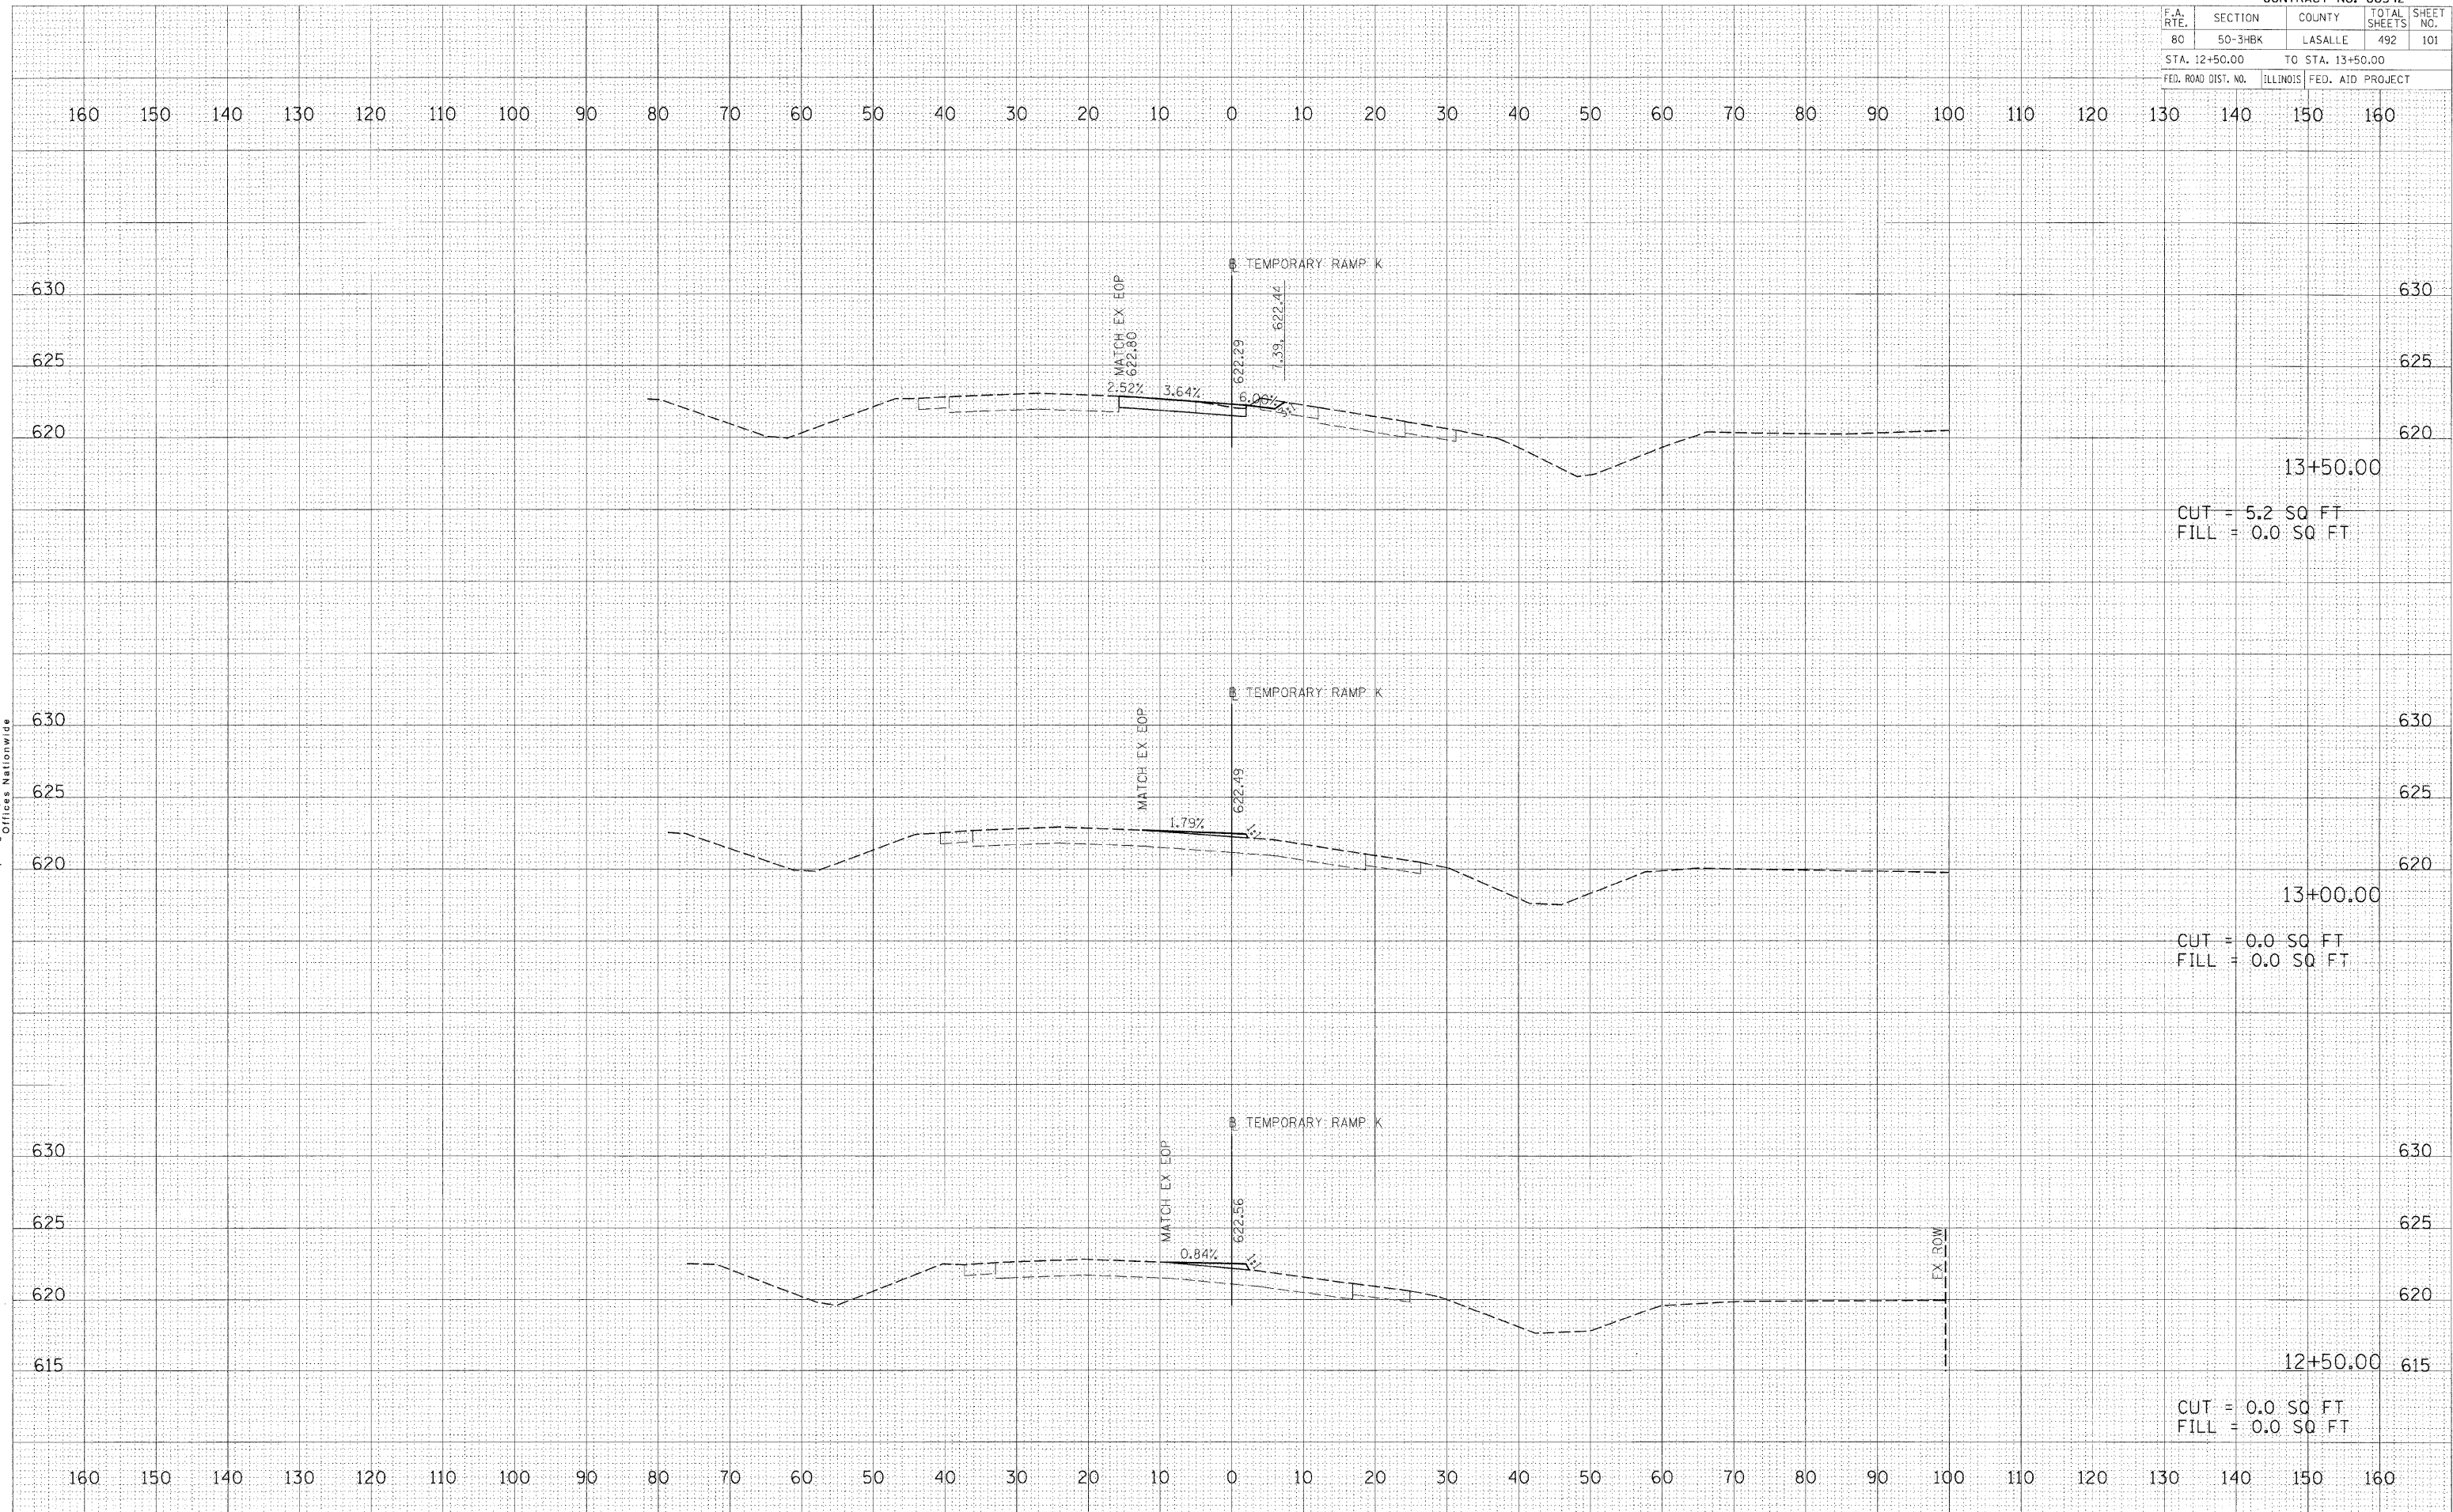

TEMPORARY RAMP K STATION 12+50.00 TO STATION 13+50.00

FINAL SURVEY

DATE	
BY	
REVISED	
TEMPLATE	
AREAS	
CHECKED	

HANSON
 Hanson Professional Services Inc.
 1525 South Sixth Street
 Springfield, Illinois 62703-2886
 Offices Nationwide

ORIGINAL SURVEY

DATE	
BY	
REVISED	
TEMPLATE	
AREAS	
CHECKED	

PLOT DATE = 12/23/2009
 FILE NAME = I:\Jobs\0562815\CADD\Road\Sheet\TEMPORARY RAMP K.dwg
 PLOT SCALE = 1/8" = 1'-0"
 USER NAME = johna0914