


F.A. RTE.	SECTION	COUNTY	TOTAL SHEETS	SHEET NO.
80	50-3BK	LASALLE	492	102
STA. 14+00.00		TO STA. 15+00.00		
FED. ROAD DIST. NO.	ILLINOIS	FED. AID PROJECT		

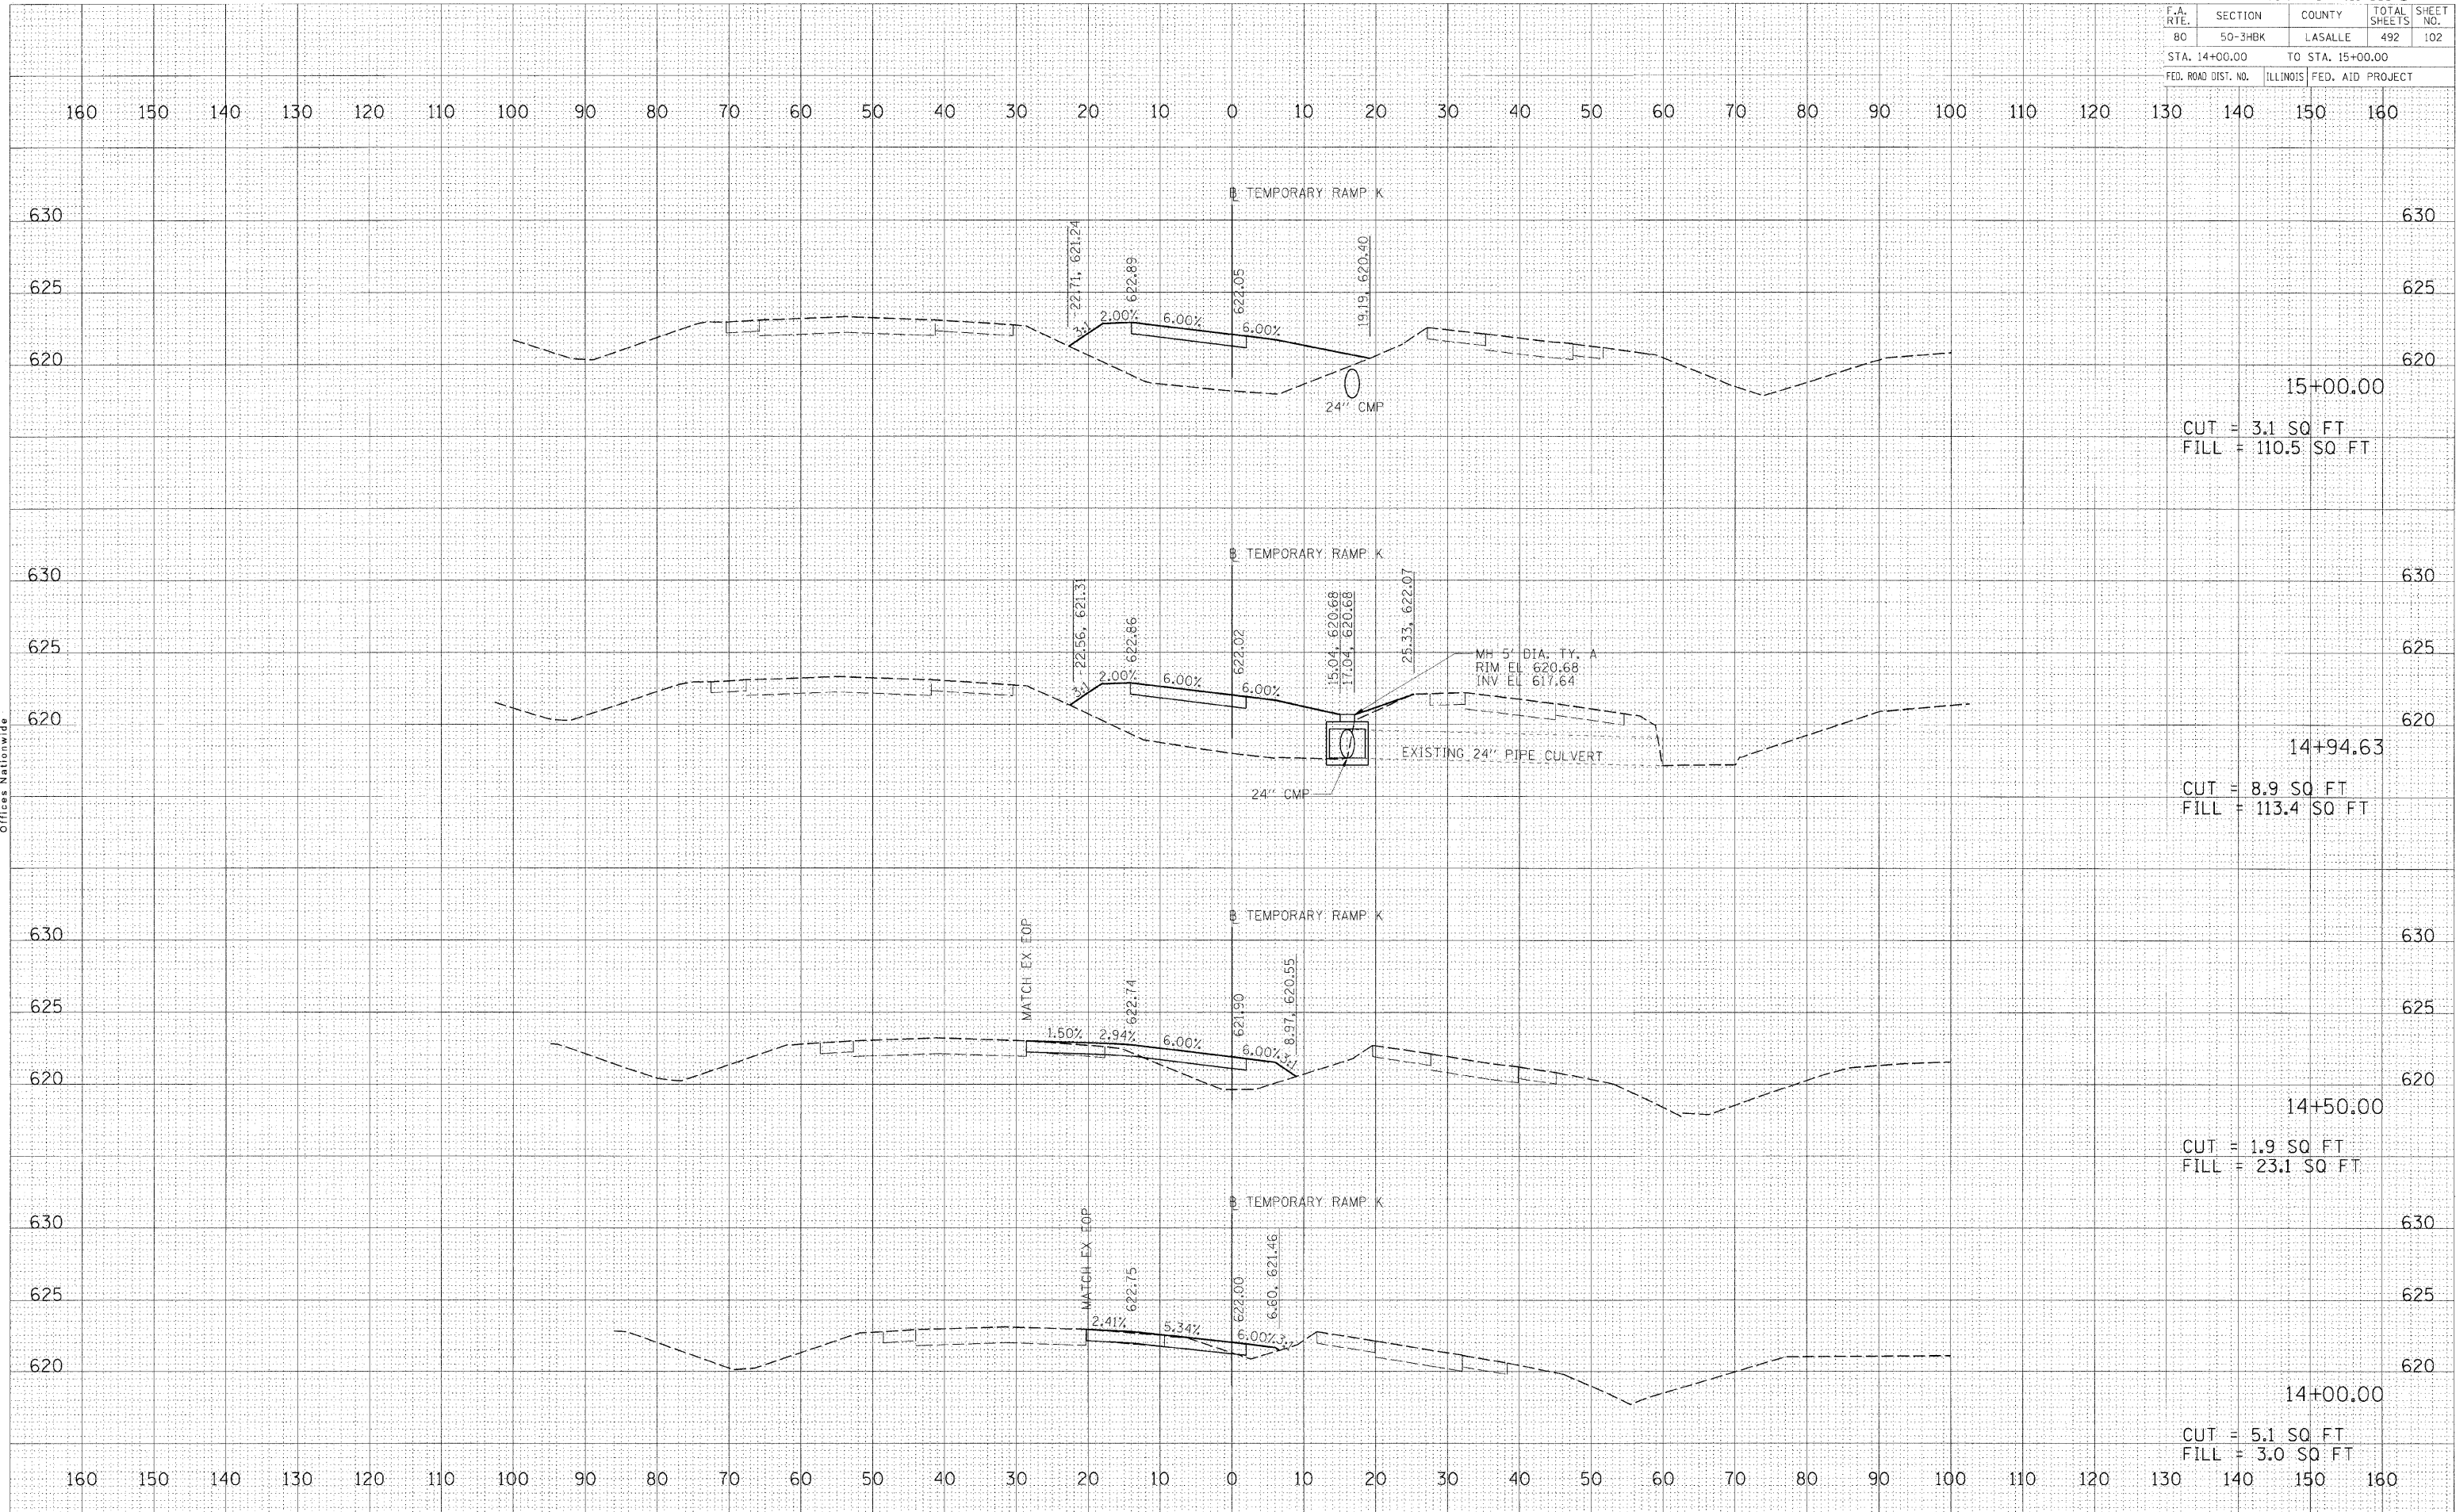

15+00.00
 CUT = 3.1 SQ FT
 FILL = 110.5 SQ FT

14+94.63
 CUT = 8.9 SQ FT
 FILL = 113.4 SQ FT

14+50.00
 CUT = 1.9 SQ FT
 FILL = 23.1 SQ FT

14+00.00
 CUT = 5.1 SQ FT
 FILL = 3.0 SQ FT

DATE	BY

OR ORIGINAL SURVEY
 SURVEY NO. 25342
 DATE 12/23/2009
 FILE NAME E:\05_obs\052615\CADD\Road\Sheet\TEMPORARY RAMP K.dwg
 PLOT SCALE 1/8" = 1'-0"
 USER NAME John09144

DATE	BY

OR ORIGINAL SURVEY
 SURVEY NO. 25342
 DATE 12/23/2009
 FILE NAME E:\05_obs\052615\CADD\Road\Sheet\TEMPORARY RAMP K.dwg
 PLOT SCALE 1/8" = 1'-0"
 USER NAME John09144



HANSON Professional Services Inc.
 1525 South Sixth Street
 Springfield, Illinois 62703-2886
 Offices Nationwide