


F.A. RTE.	SECTION	COUNTY	TOTAL SHEETS	SHEET NO.
80	50-3HBK	LASALLE	492	105
STA. 18+50.00 TO STA. 19+00.00				
FED. ROAD DIST. NO.		ILLINOIS FED. AID PROJECT		

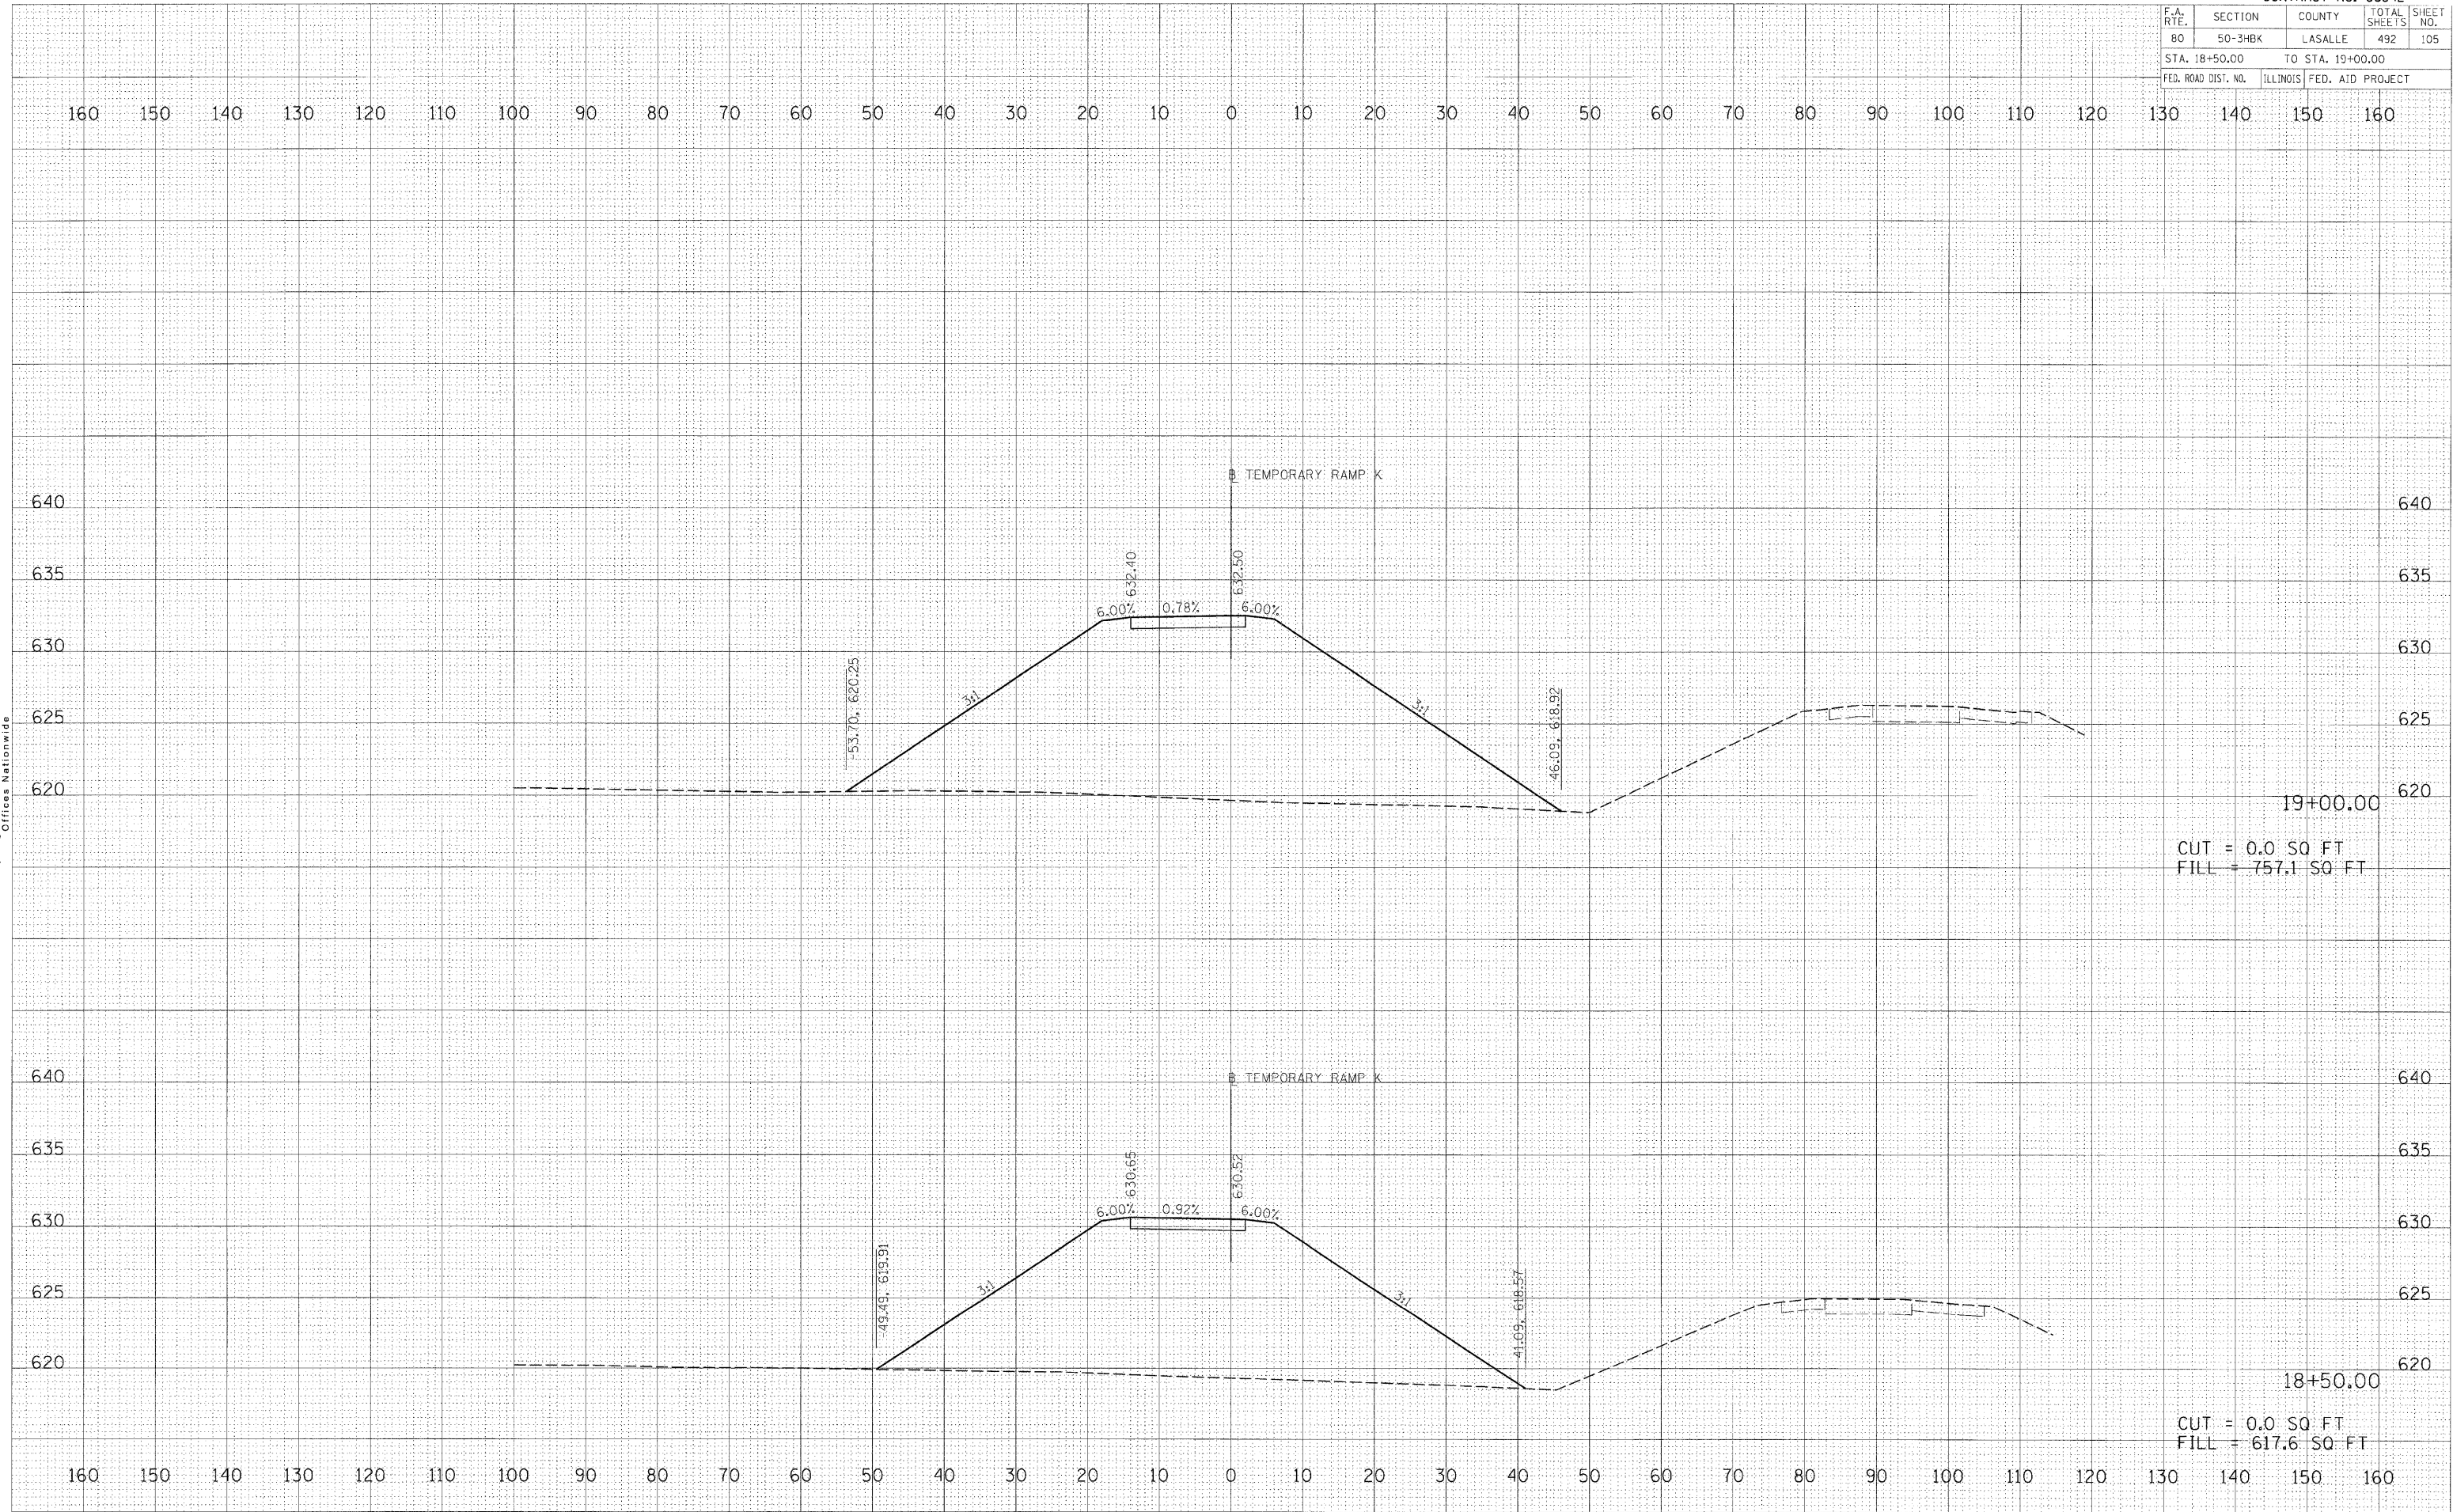

TEMPORARY RAMP K STATION 18+50.00 TO STATION 19+00.00

FINAL SURVEY	DATE
NO. _____	_____
BY _____	_____

HANSON
 Hanson Professional Services Inc.
 1525 South Sixth Street
 Springfield, Illinois 62703-2886
 Offices Nationwide

ORIGINAL SURVEY	DATE
NO. _____	_____
BY _____	_____

PLOT DATE : 12/23/2009
 FILE NAME : I:\2009\66542\18+50\TempRampK.dwg
 PLOT SCALE : 1/8" = 1'-0"
 USER NAME : jhans014