


F.A. RTE.	SECTION	COUNTY	TOTAL SHEETS	SHEET NO.
80	50-3HBK	LASALLE	492	109
STA. 22+41.85		TO STA. 22+41.85		
FED. ROAD DIST. NO.		ILLINOIS FED. AID PROJECT		

FINAL SURVEY	BY	DATE
NOTE BOOK		
AREAS CHECKED		
NO.		

ORIGINAL SURVEY	BY	DATE
NOTE BOOK		
AREAS CHECKED		
NO.		

PLOT DATE = 12/23/2009
 FILE NAME = I:\05_0552219\CADD\Road\Road\Station\22+35.96\22+35.96.PLT
 PLOT SCALE = 1/8" = 100' / in.
 USER NAME = jomahgk44

© Copyright Hanson Professional Services Inc. 2008
HANSON
 Hanson Professional Services Inc.
 1525 South Sixth Street
 Springfield, Illinois 62703-2886
 Offices Nationwide

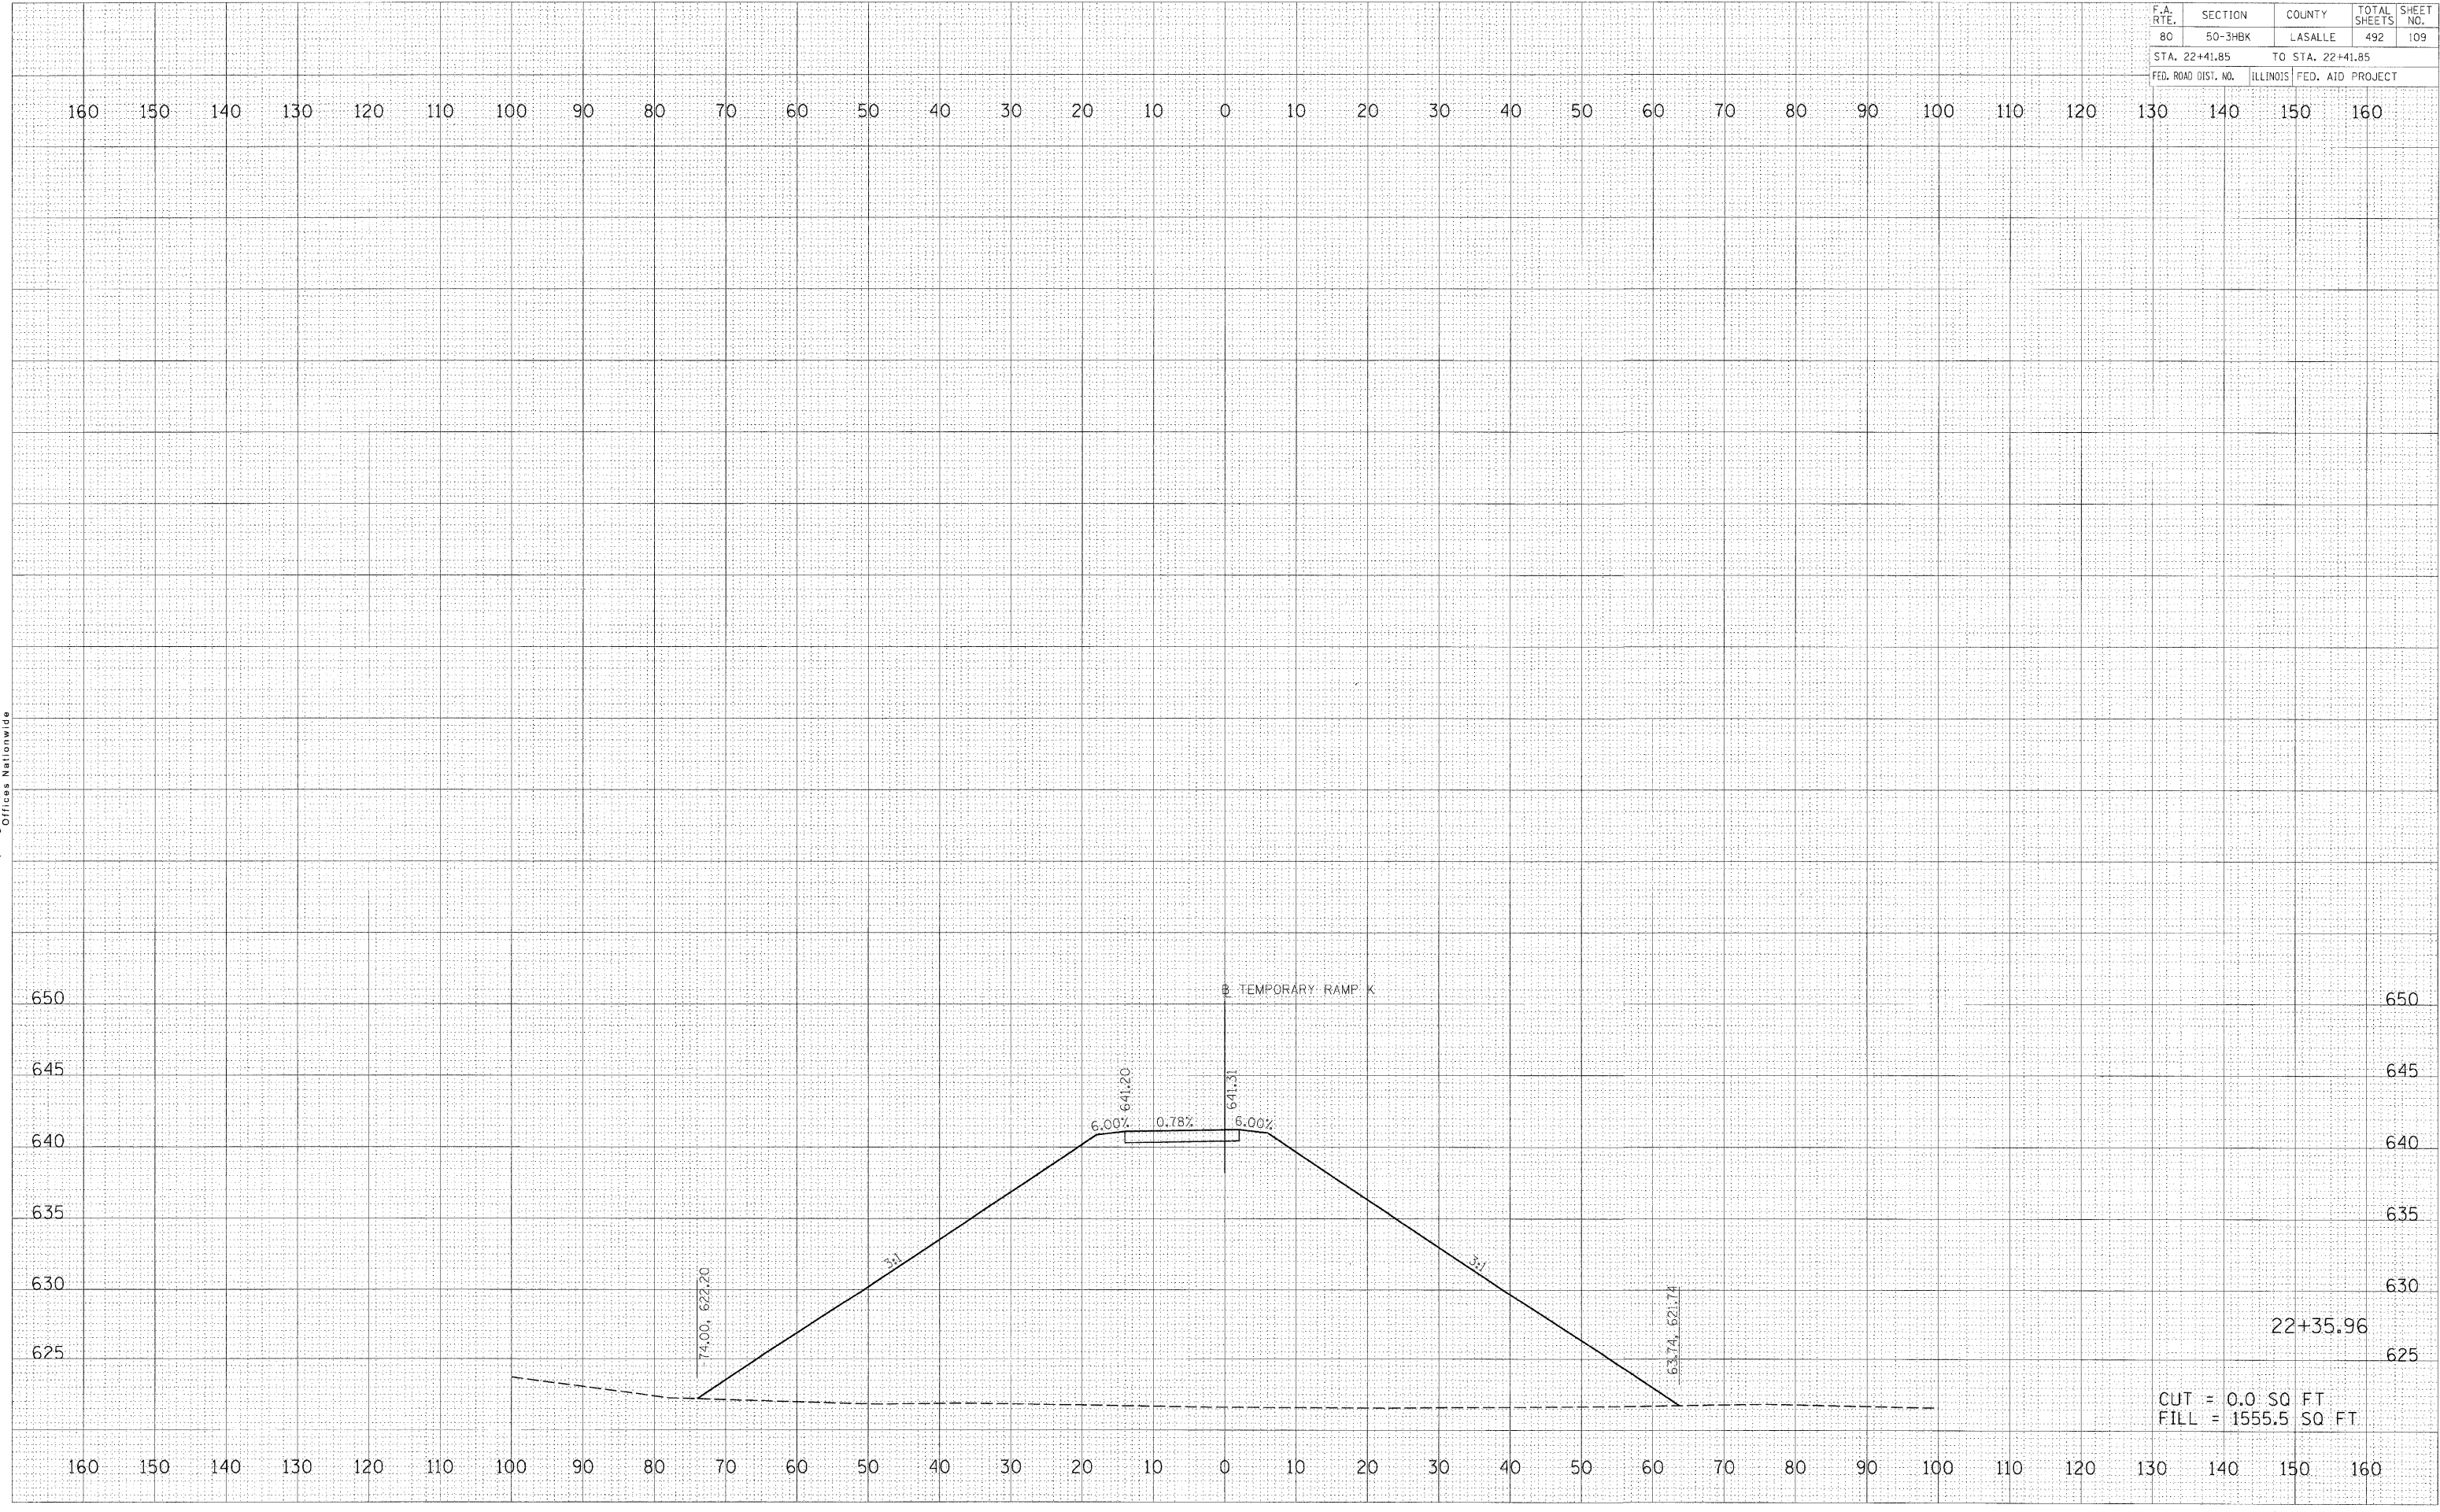

TEMPORARY RAMP K STATION 22+35.96 TO STATION 22+41.85