
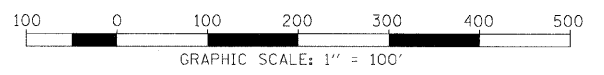


F.A.I. RTE.	SECTION	COUNTY	TOTAL SHEETS	SHEET NO.
80	150-31HBK	LASALLE	492	118
STA.		TO STA.		
FED. ROAD DIST. NO.		ILLINOIS	FED. AID PROJECT	

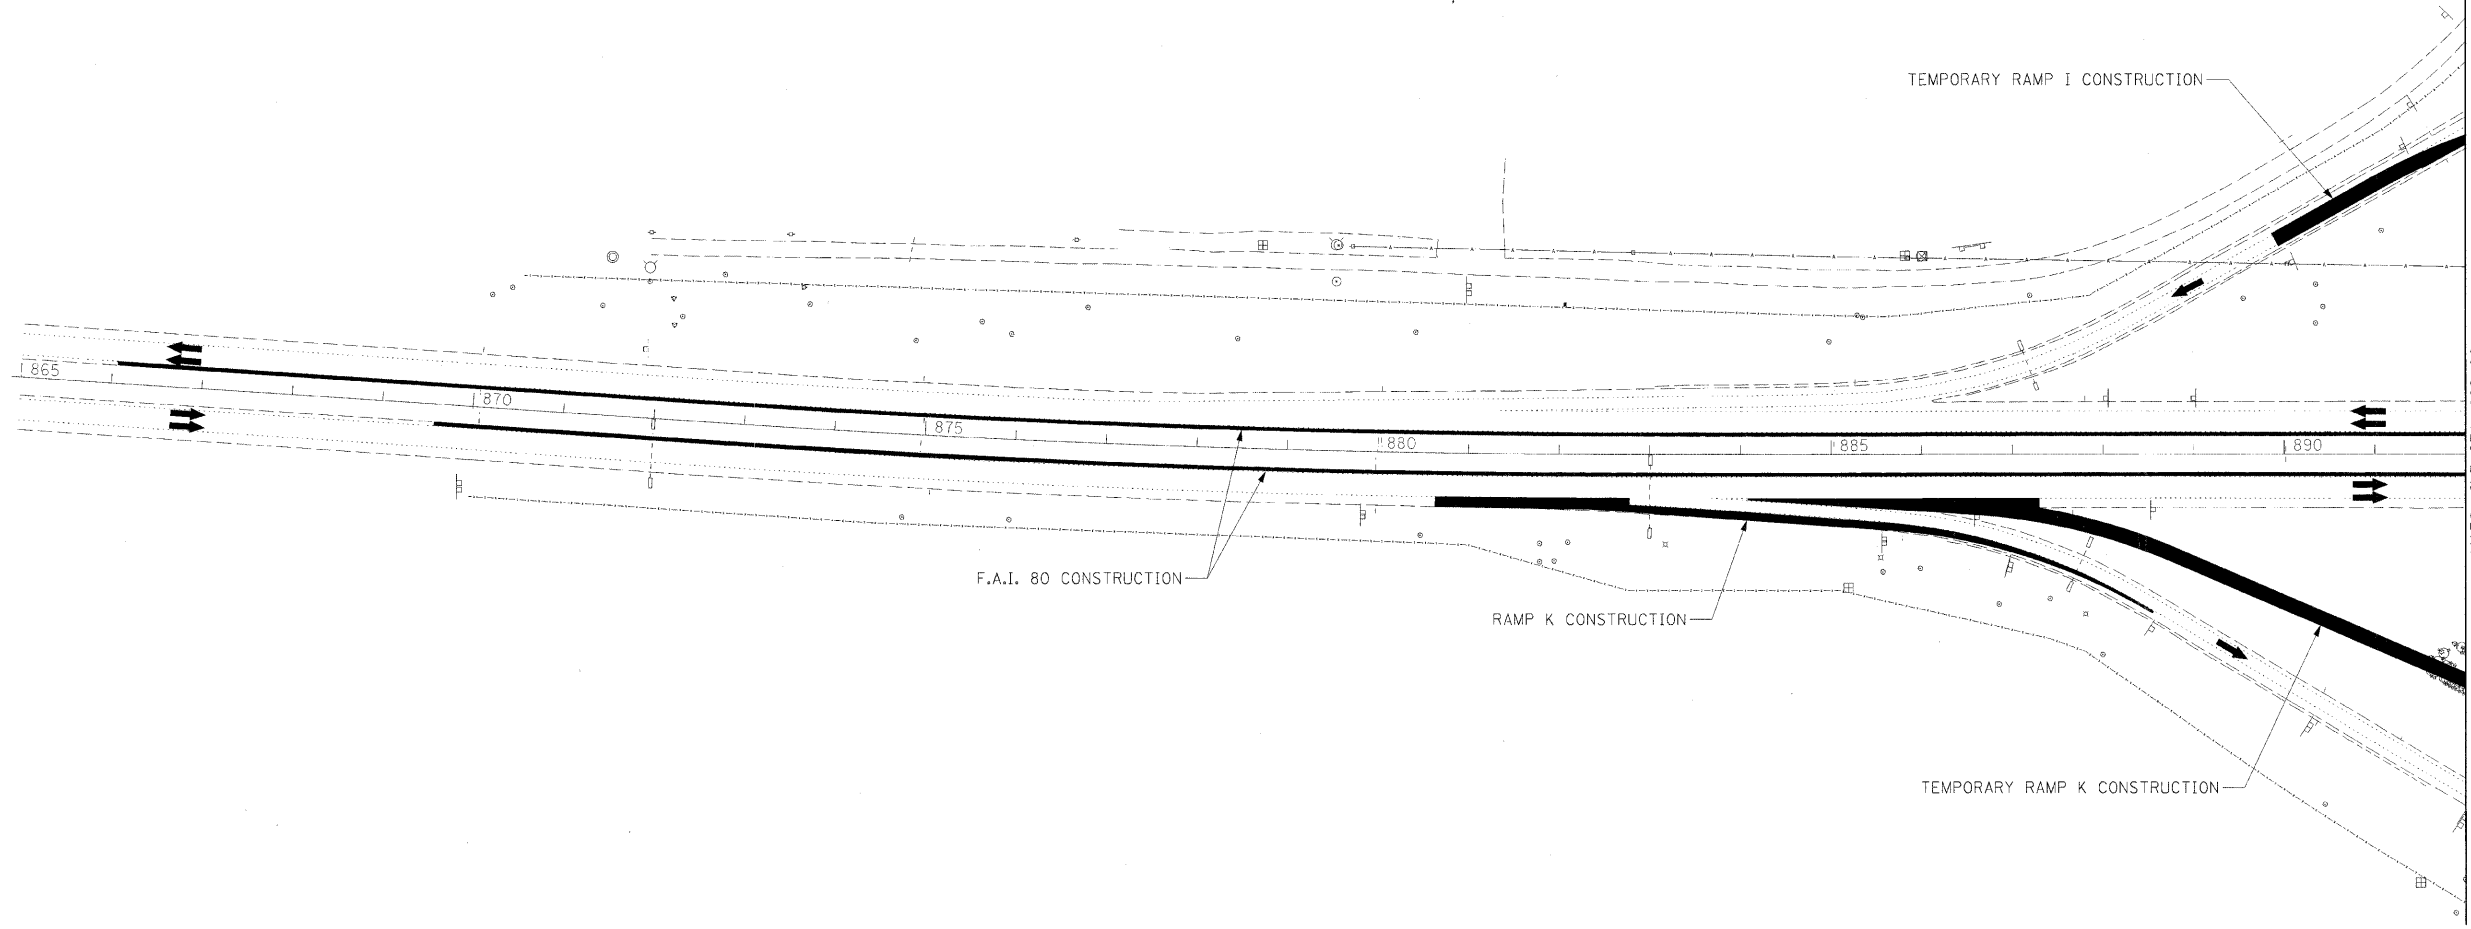

LEGEND	
	CONSTRUCTION THIS STAGE
	TRAFFIC FLOW THIS STAGE

REVISIONS	
NAME	DATE

ILLINOIS DEPARTMENT OF TRANSPORTATION
**MAINTENANCE OF TRAFFIC
 SCHEMATIC
 PRESTAGE**
 SCALE: VERT. N/A
 HORIZ. 1"=100'
 DATE _____ DRAWN BY RSJ
 CHECKED BY _____

HANSON
 Hanson Professional Services Inc.
 1525 South Sixth Street
 Springfield, Illinois 62703-2886
 Offices Nationwide

MODEL NAME = Prestage Sht 1
 PLOT DATE = 12/23/2009
 PLOT SCALE = 100.0000 / 1.00
 USER NAME = Johna009444

LAYOUT	RSJ	07/29/09
DRAWN	RSJ	07/29/09
REVIEWED	MTM	10/1/07

© Copyright Hanson Professional Services Inc. 2009