


F.A.I. RTE.	SECTION	COUNTY	TOTAL SHEETS	SHEET NO.
80	150-318K	LASALLE	492	119
STA.		TO STA.		
FED. ROAD DIST. NO.		ILLINOIS FED. AID PROJECT		

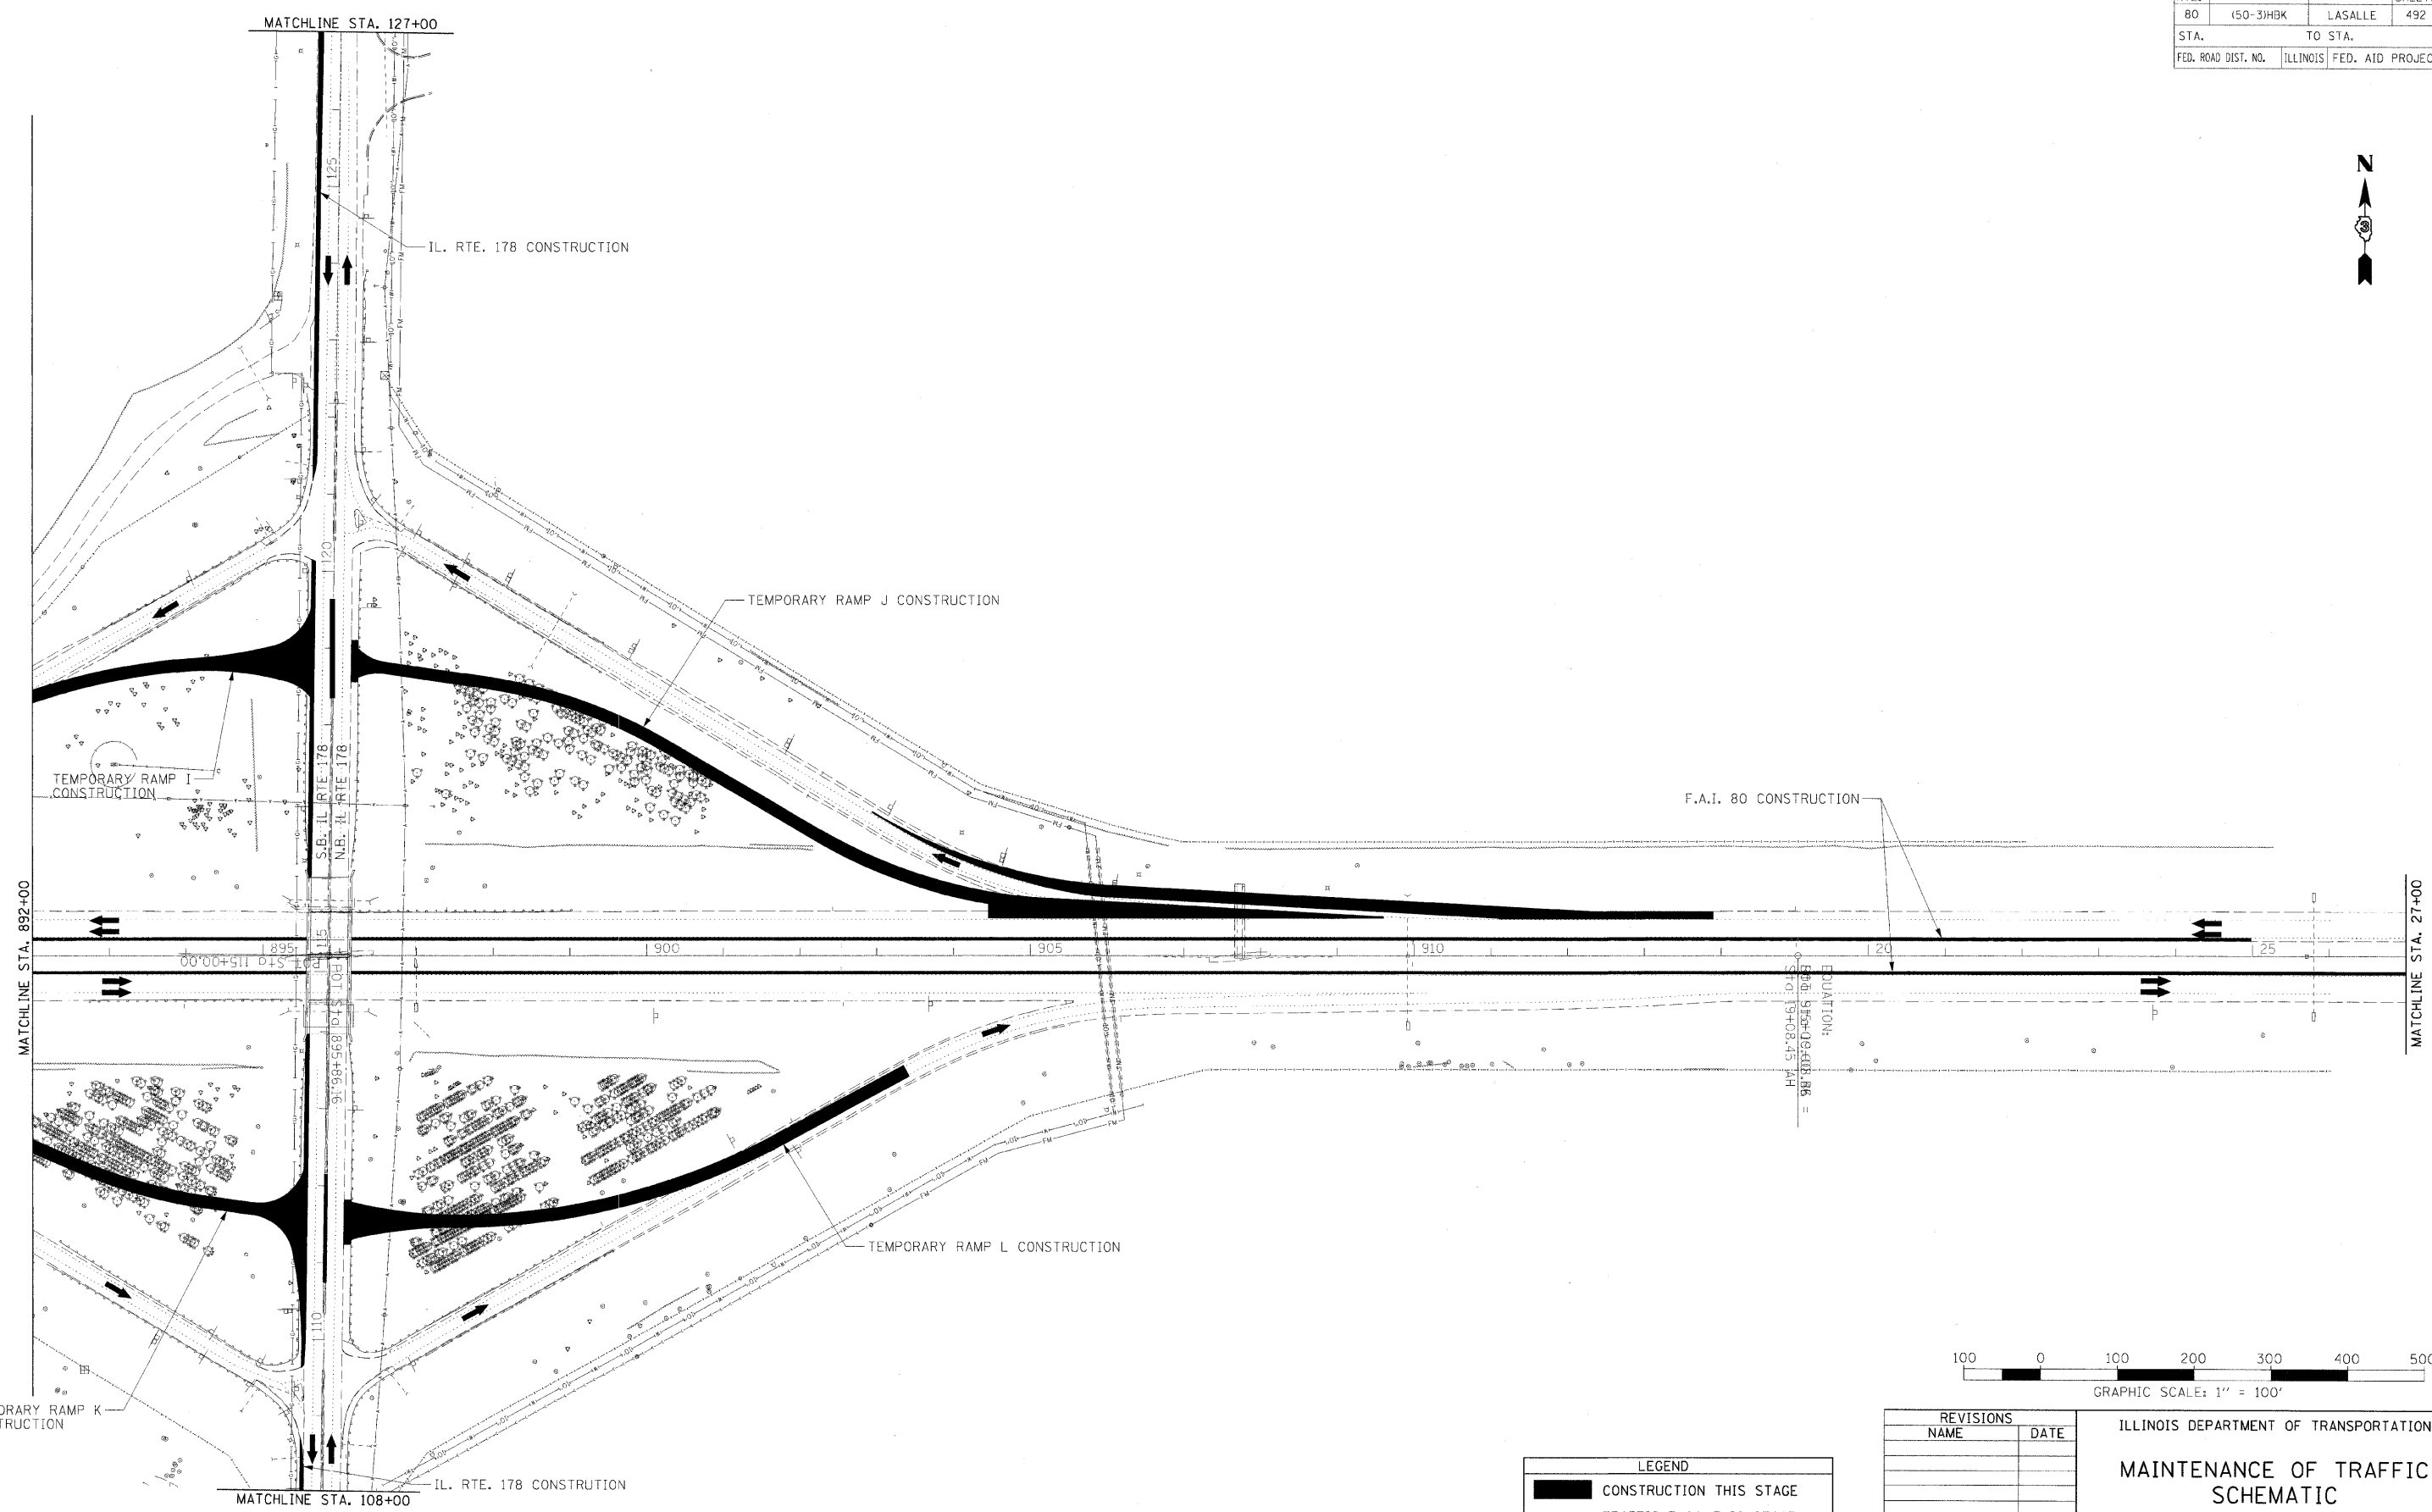


HANSON
 Hanson Professional Services Inc.
 1525 South Sixth Street
 Springfield, Illinois 62703-2888
 Offices Nationwide

© Copyright Hanson Professional Services Inc. 2009

MODEL NAME = Prestage Sht. 2
 FILE NAME = 12\23\2265\AC-1307C_SCH.dgn
 PLOT SCALE = 1/8"=1'-0"
 USER NAME = JohnM20144

LAYOUT	07/01/05
DRAWN	07/01/05
REVIEWED	10/1/07

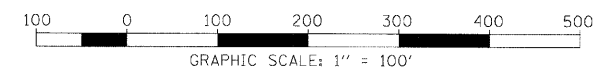

LEGEND	
	CONSTRUCTION THIS STAGE
	TRAFFIC FLOW THIS STAGE

REVISIONS	
NAME	DATE

ILLINOIS DEPARTMENT OF TRANSPORTATION
**MAINTENANCE OF TRAFFIC
 SCHEMATIC
 PRESTAGE**
 SCALE: VERT. N/A
 HORIZ. 1"=100'
 DATE _____ DRAWN BY MEW
 CHECKED BY _____