



F.A.I. RTE.	SECTION	COUNTY	TOTAL SHEETS	SHEET NO.
80	150-31BK	LASALLE	492	120
STA.		TO STA.		
FED. ROAD DIST. NO.		ILLINOIS FED. AID PROJECT		




**HANSON**  
 Hanson Professional Services Inc.  
 1525 South Sixth Street  
 Springfield, Illinois 62703-2888  
 Offices Nationwide

MODEL NAME = Prestage\_Sht\_3  
 DATE = 07/01/05  
 FILE = 150-31BK-AC-1307C.SCH.dgn  
 PLOT SCALE = 1/8"=100' / in.  
 USER NAME = JohnH08/144

LAYOUT	MEW	07/01/05
DRAWN	MEW	07/01/05
REVIEWED	MTM	10/1/07

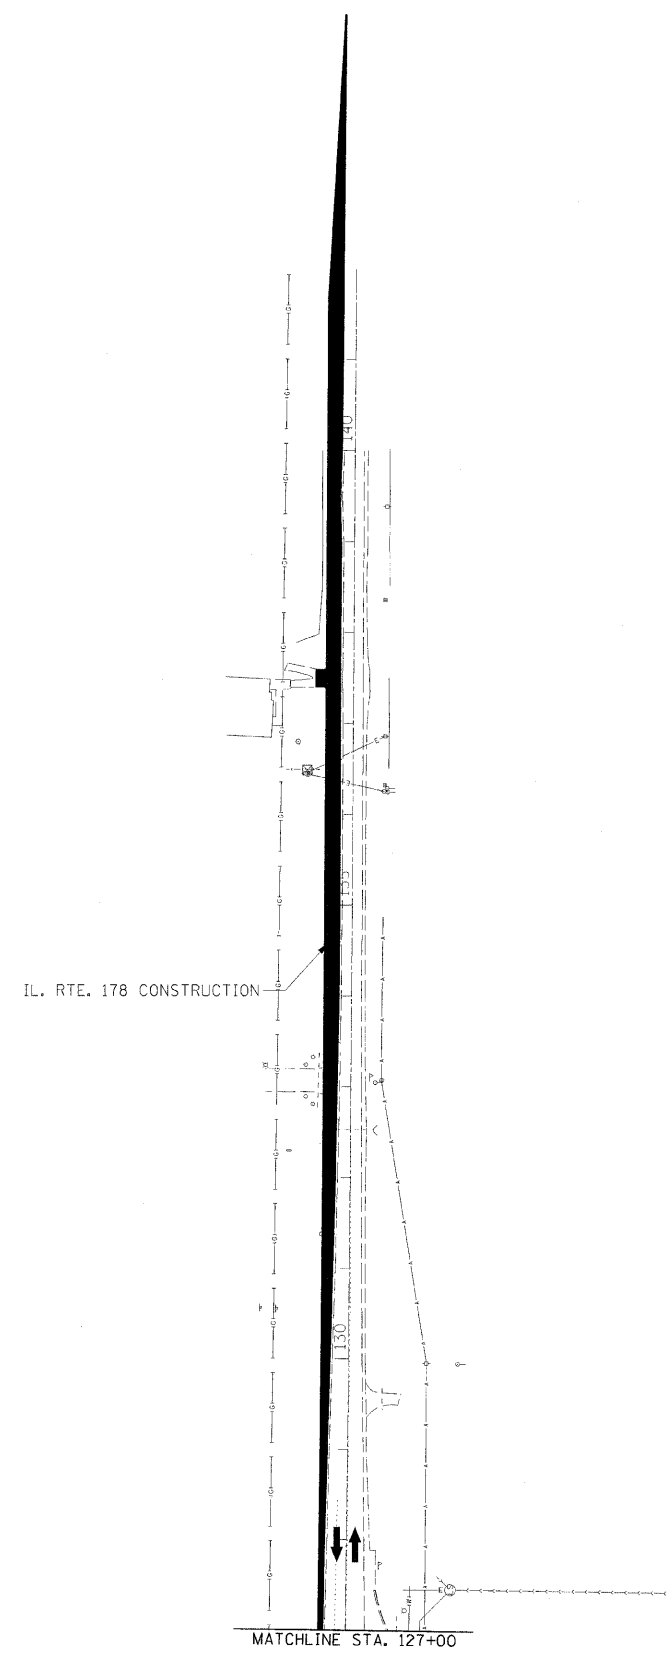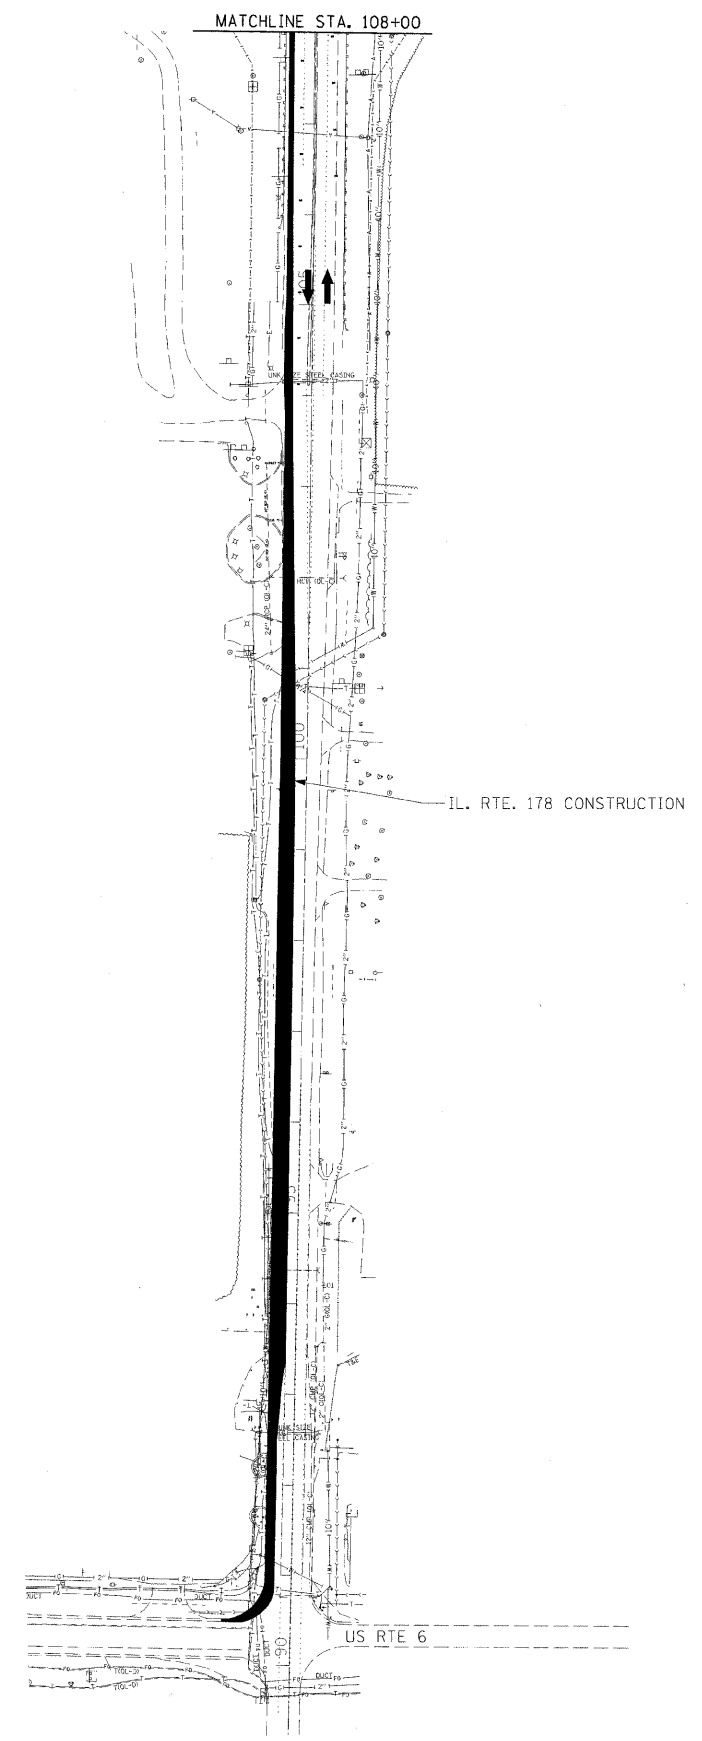

LEGEND	
	CONSTRUCTION THIS STAGE
	TRAFFIC FLOW THIS STAGE

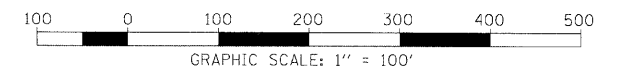

REVISIONS	
NAME	DATE

ILLINOIS DEPARTMENT OF TRANSPORTATION  
**MAINTENANCE OF TRAFFIC  
 SCHEMATIC  
 PRESTAGE**

SCALE: VERT. N/A  
 HORIZ. 1"=100'

DATE \_\_\_\_\_ DRAWN BY MEW  
 CHECKED BY \_\_\_\_\_