



F.A.I. RTE.	SECTION	COUNTY	TOTAL SHEETS	SHEET NO.
80	150-31HBK	LASALLE	492	123
STA.		TO STA.		
FED. ROAD DIST. NO.	ILLINOIS	FED. AID PROJECT		

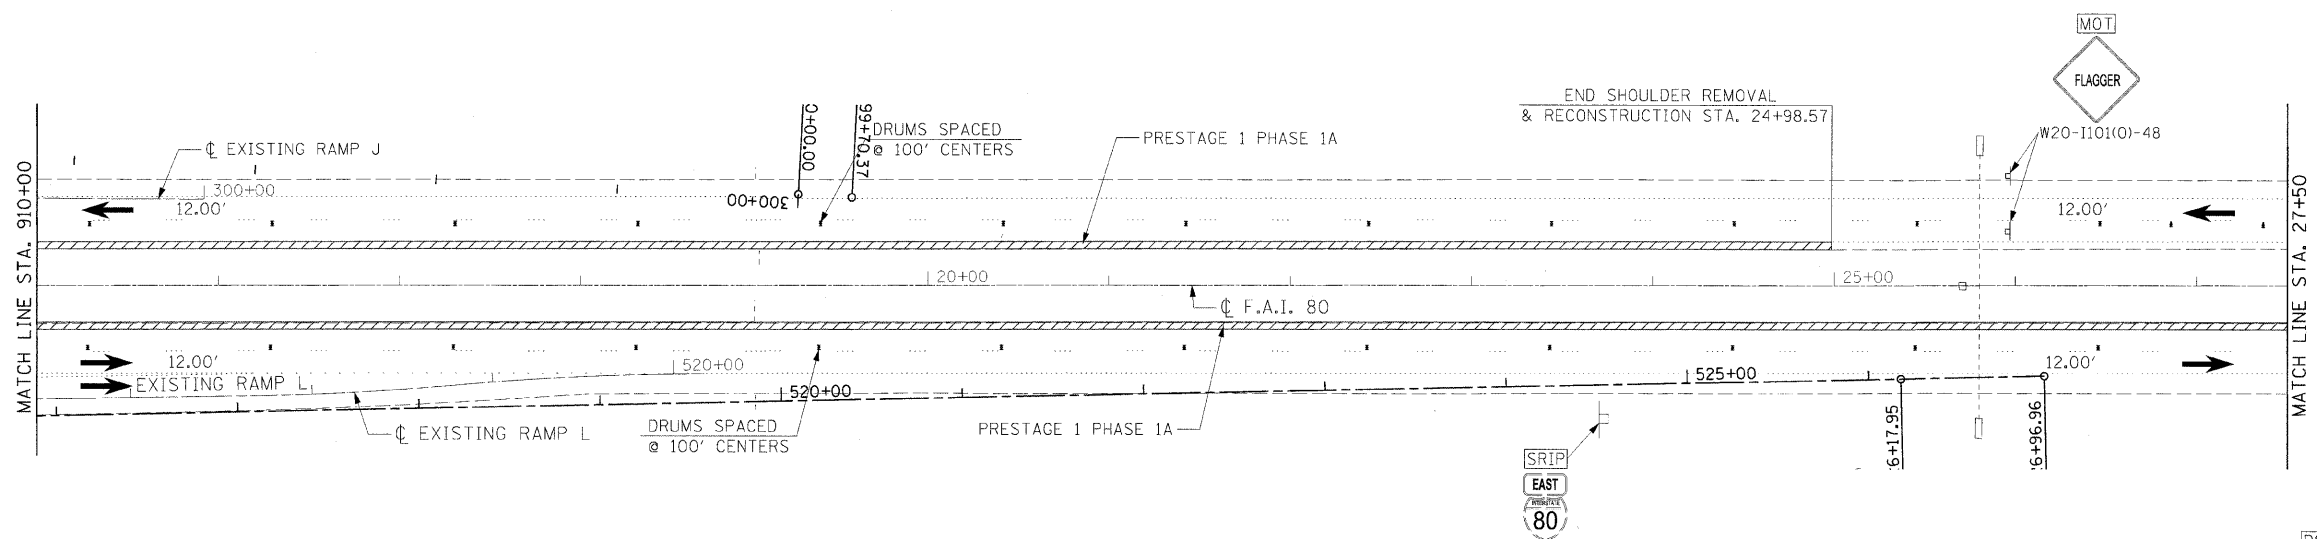

SIGNING LEGEND


[RSPA]	REMOVE SIGN PANEL ASSEMBLY (AT END OF STAGE)
[RSP]	REMOVE SIGN PANEL (AT END OF STAGE)
[RLSP]	RELOCATE SIGN PANEL
[RLSPA]	RELOCATE SIGN PANEL ASSEMBLY
[SRIP]	SIGN TO REMAIN IN PLACE
[TAS]	TEMPORARY ACCESS SIGNS
[MOT]	SIGNS TO BE PAID FOR THROUGH TRAFFIC CONTROL STANDARDS

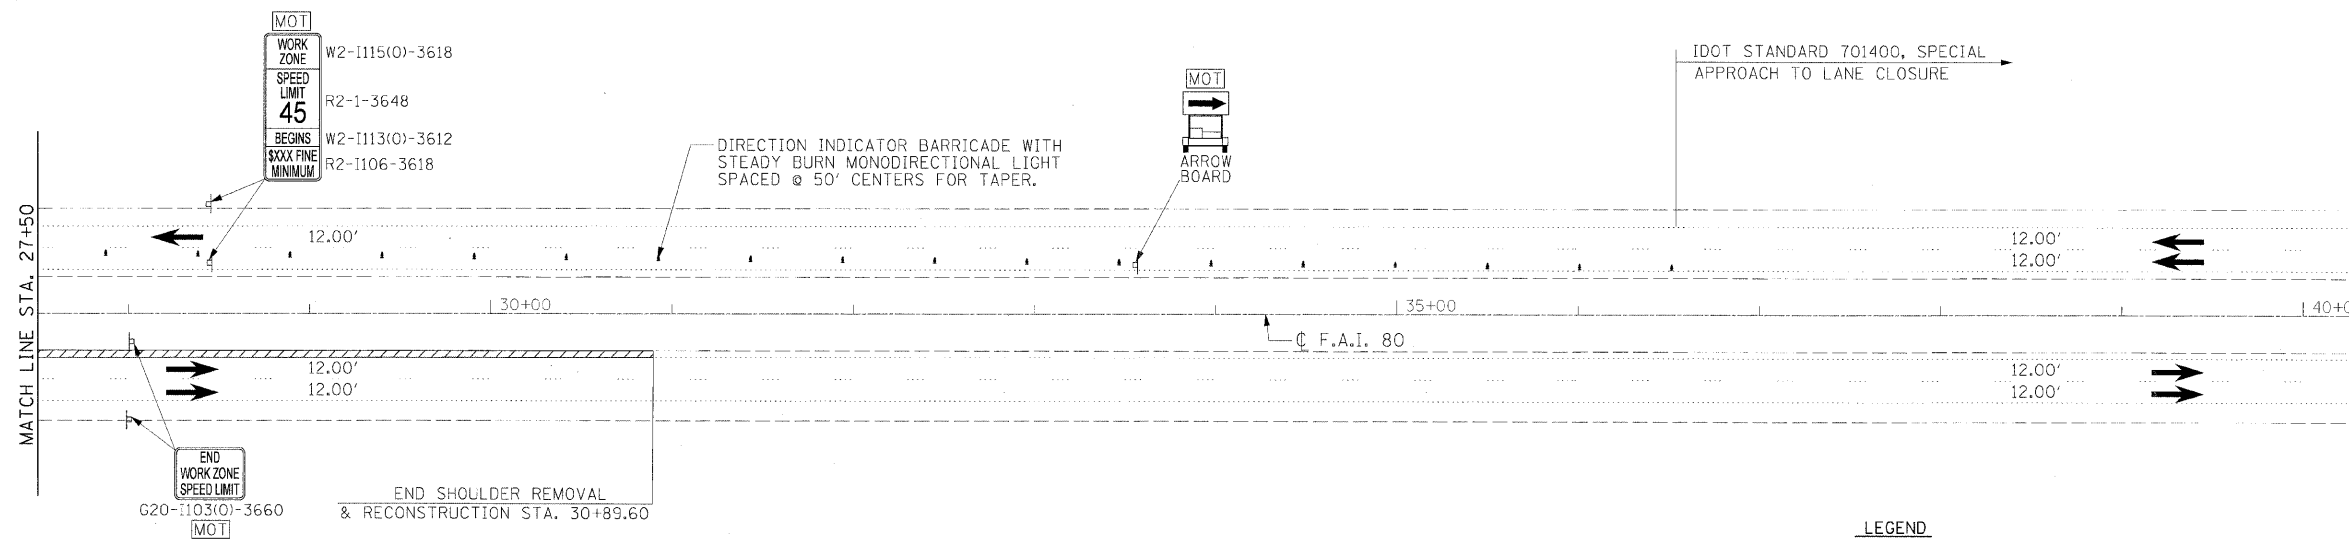

LEGEND

[Hatched Box]	CONSTRUCTION AREA
[Dotted Box]	TEMPORARY PAVEMENT
[Small Square]	DRUMS
[Arrow]	TRAFFIC FLOW
[Vertical Line]	TEMPORARY CONCRETE BARRIER
[T-shaped Symbol]	TYPE III BARRICADES
[Small Square]	SIGN

NOTES:
 1. ALL WORK PERFORMED ON OR ADJACENT TO F.A.I. 80 SHALL BE COMPLETED DURING NIGHT TIME OPERATIONS ONLY.

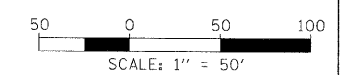

REVISIONS	
NAME	DATE

ILLINOIS DEPARTMENT OF TRANSPORTATION
 MAINTENANCE OF TRAFFIC
 PRESTAGE 1 PHASE I
 SHEET 3 OF 15
 SCALE: VERT. N/A
 HORIZ. 1"=50'
 DATE: _____
 DRAWN BY MEW
 CHECKED BY _____

HANSON
 Hanson Professional Services Inc.
 1525 South Sixth Street
 Springfield, Illinois 62703-2886
 Offices Nationwide

MODEL NAME = PS 1 Phase 1 Sht. 3
 FILE NAME = C:\2005\150-31HBK\150-31HBK-1007C.PS.dgn
 PLOT SCALE = 50.0000 / in.
 USER NAME = Jahn-007/144

LAYOUT	5/27/05
DRAWN	5/27/05
REVIEWED	10/17/07