
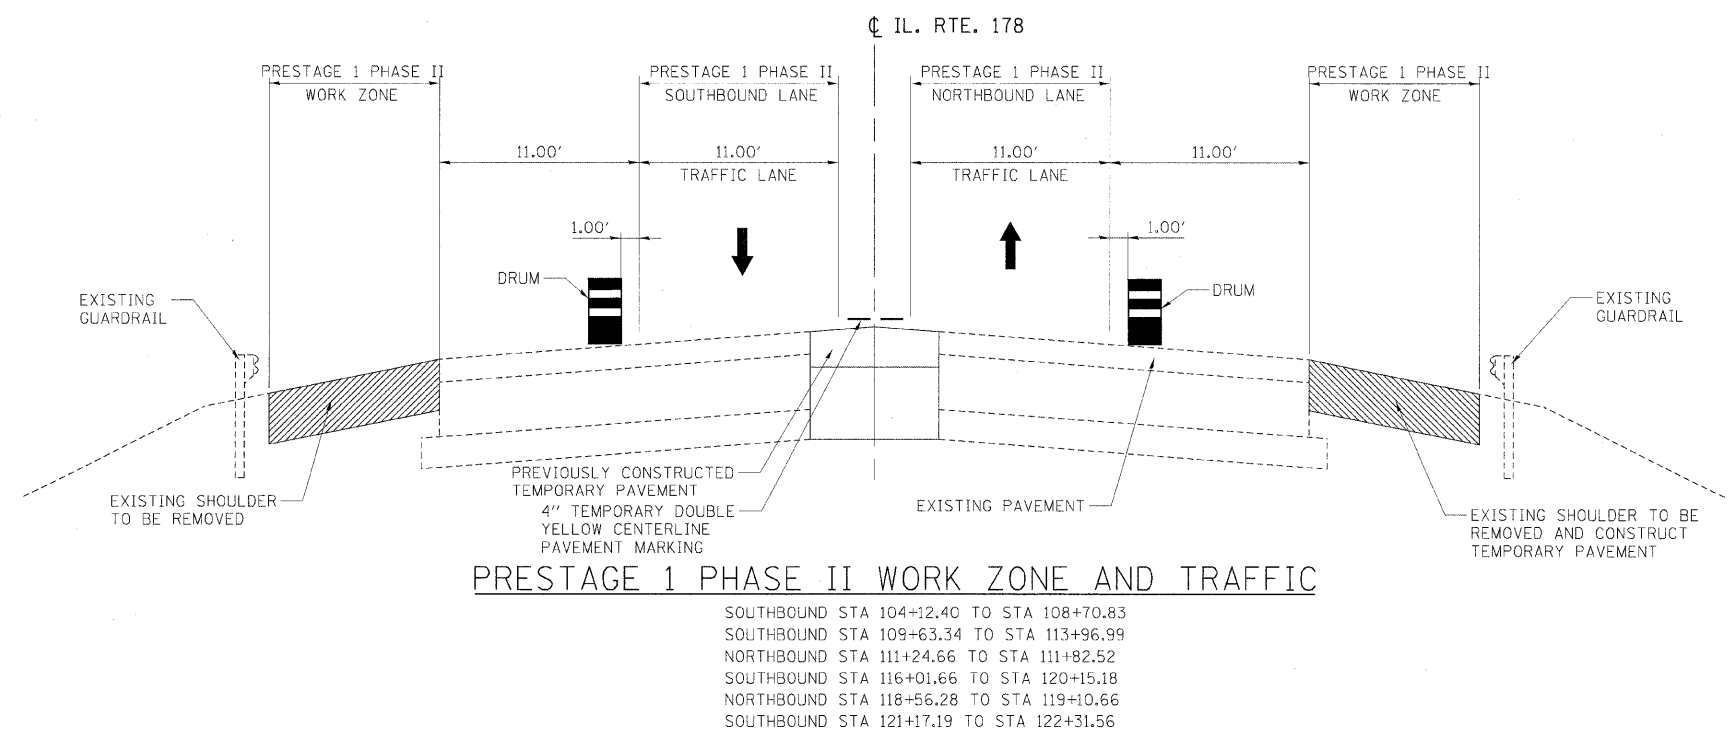
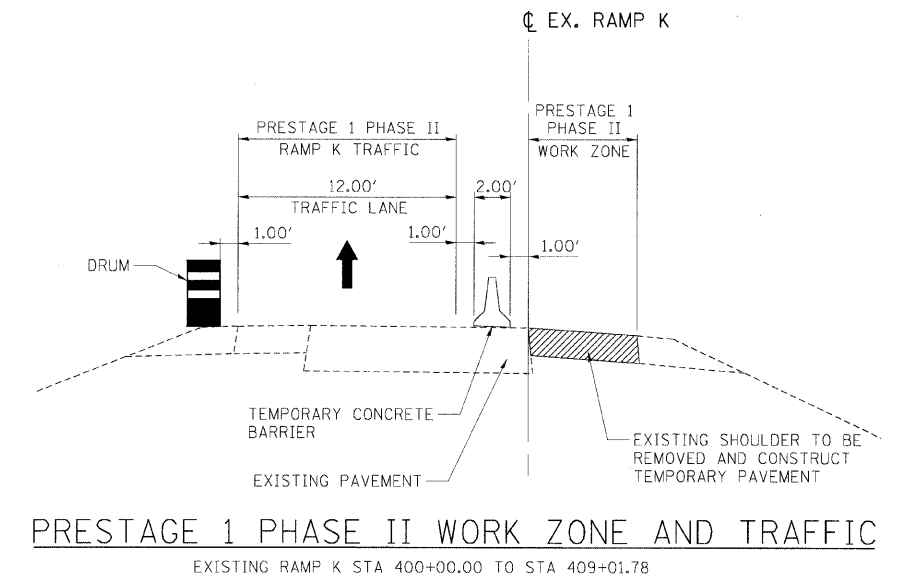


F.A.I. RTE.	SECTION	COUNTY	TOTAL SHEETS	SHEET NO.
80	(50-3)HBK	LASALLE	492	125
STA.		TO STA.		
FED. ROAD DIST. NO.	ILLINOIS	FED. AID PROJECT		

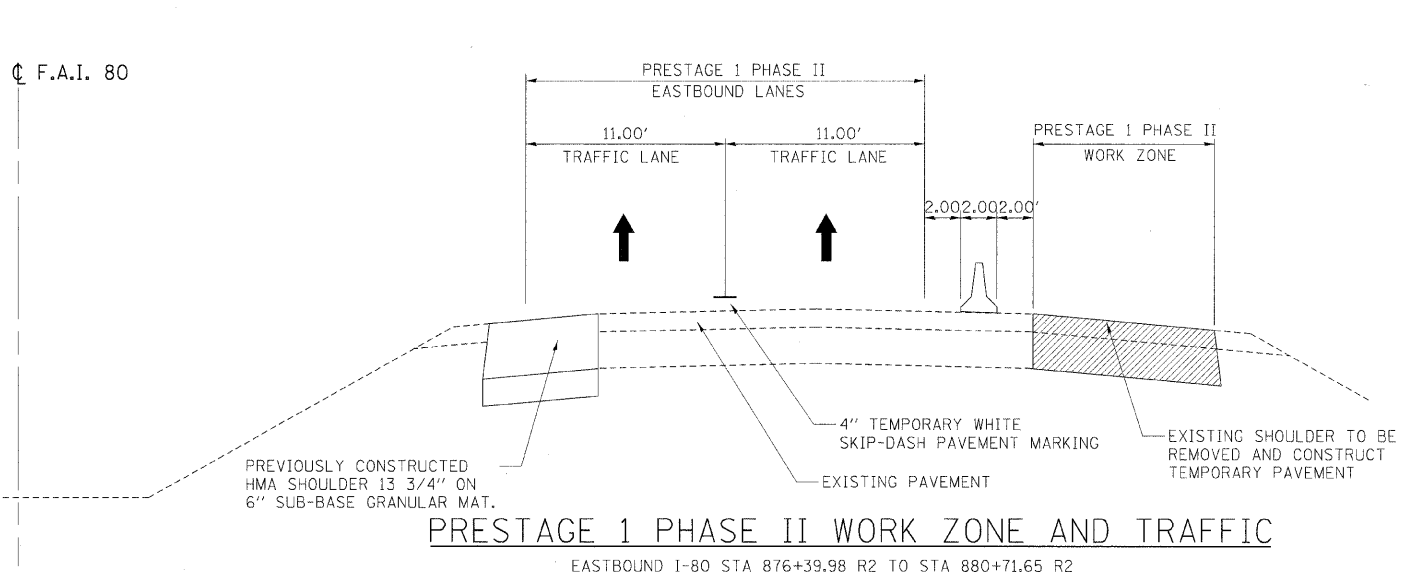

REVISIONS	
NAME	DATE

ILLINOIS DEPARTMENT OF TRANSPORTATION

**MAINTENANCE OF TRAFFIC
TYPICAL SECTIONS
PRESTAGE 1 - PHASE II**

SCALE: VERT. NA
HORIZ. NA

DRAWN BY RSJ
CHECKED BY

HANSON
Hanson Professional Services Inc.
1525 South Sixth Street
Springfield, Illinois 62703-2886
Offices Nationwide

MODEL NAME = PS Phase II Sht 1
FILE NAME = C:\P2009\AC-502\typ_1.tcd.dgn
PLOT SCALE = 5/000000000
USER NAME = jehma02144

LAYOUT	RSJ	09/07/05
DRAWN	RSJ	09/07/05
REVIEWED	MTM	10/1/07