
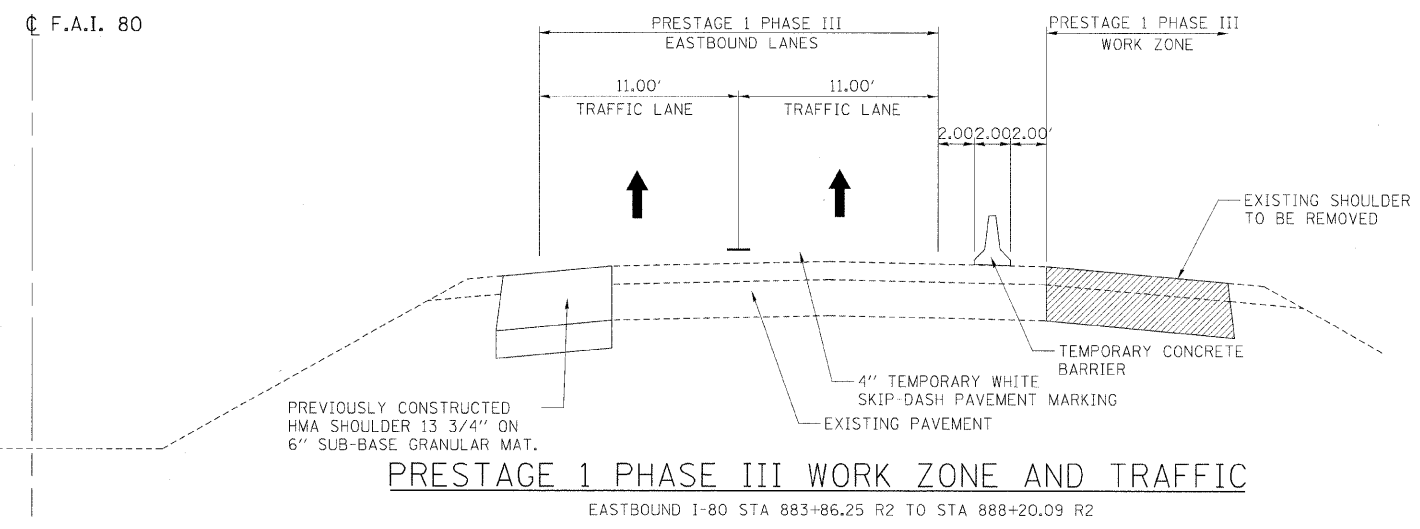


F.A.I. RTE.	SECTION	COUNTY	TOTAL SHEETS	SHEET NO.
80	150-31BK	LASALLE	492	133
STA.		TO STA.		
FED. ROAD DIST. NO.		ILLINOIS FED. AID PROJECT		

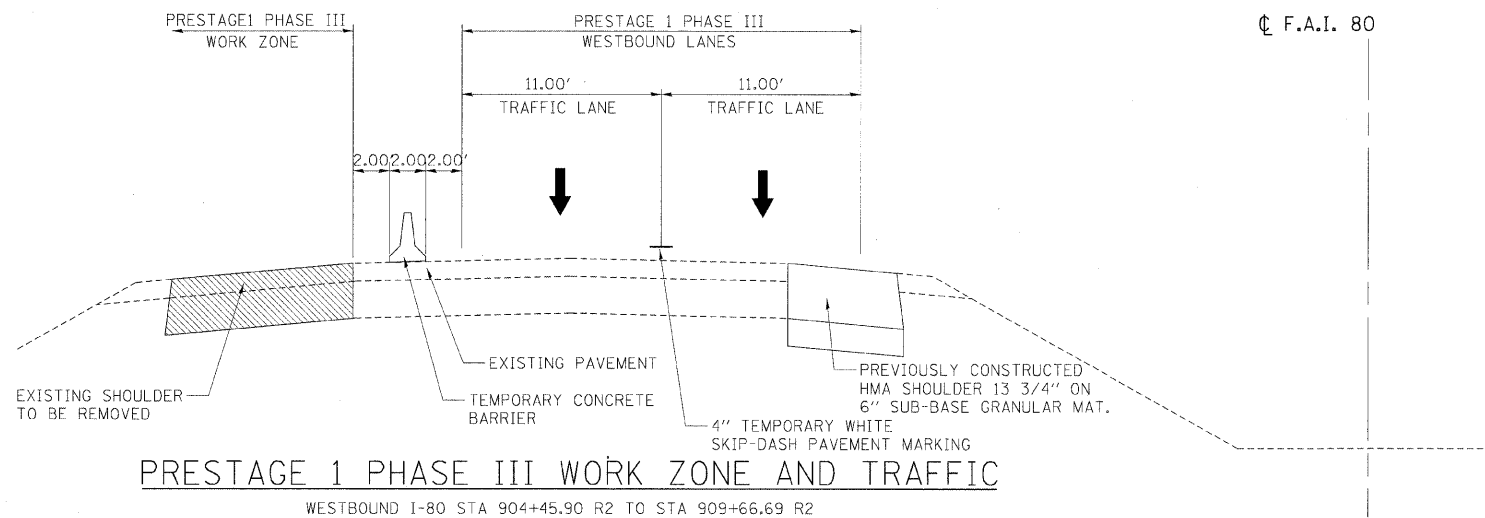

REVISIONS	
NAME	DATE

ILLINOIS DEPARTMENT OF TRANSPORTATION

**MAINTENANCE OF TRAFFIC
TYPICAL SECTIONS
PRESTAGE 1 - PHASE III**

SCALE: VERT. NA
HORIZ. NA

DRAWN BY RSJ
CHECKED BY

HANSON
Hanson Professional Services Inc.
1525 South Sixth Street
Springfield, Illinois 62703-2886
Offices Nationwide

MODEL NAME = PS Phase III Sht. 1
FILE NAME = C:\312809\AC-5021YP_1C.dgn
PLOT SCALE = 5.00000 1/4" = 1'-0"
USER NAME = John-1007144

LAYOUT	RSJ	09/09/05
DRAWN	RSJ	09/09/05
REVIEWED	MTM	10/11/07