


F.A.I. RTE.	SECTION	COUNTY	TOTAL SHEETS	SHEET NO.
80	150-3HKB	LASALLE	492	136
STA.		TO STA.		
FED. ROAD DIST. NO.		ILLINOIS FED. AID PROJECT		

SEE APPROACH TO CONSTRUCTION F.A.I. 80 DETAIL FOR TYPE AND PLACEMENT OF MOT SIGNING.

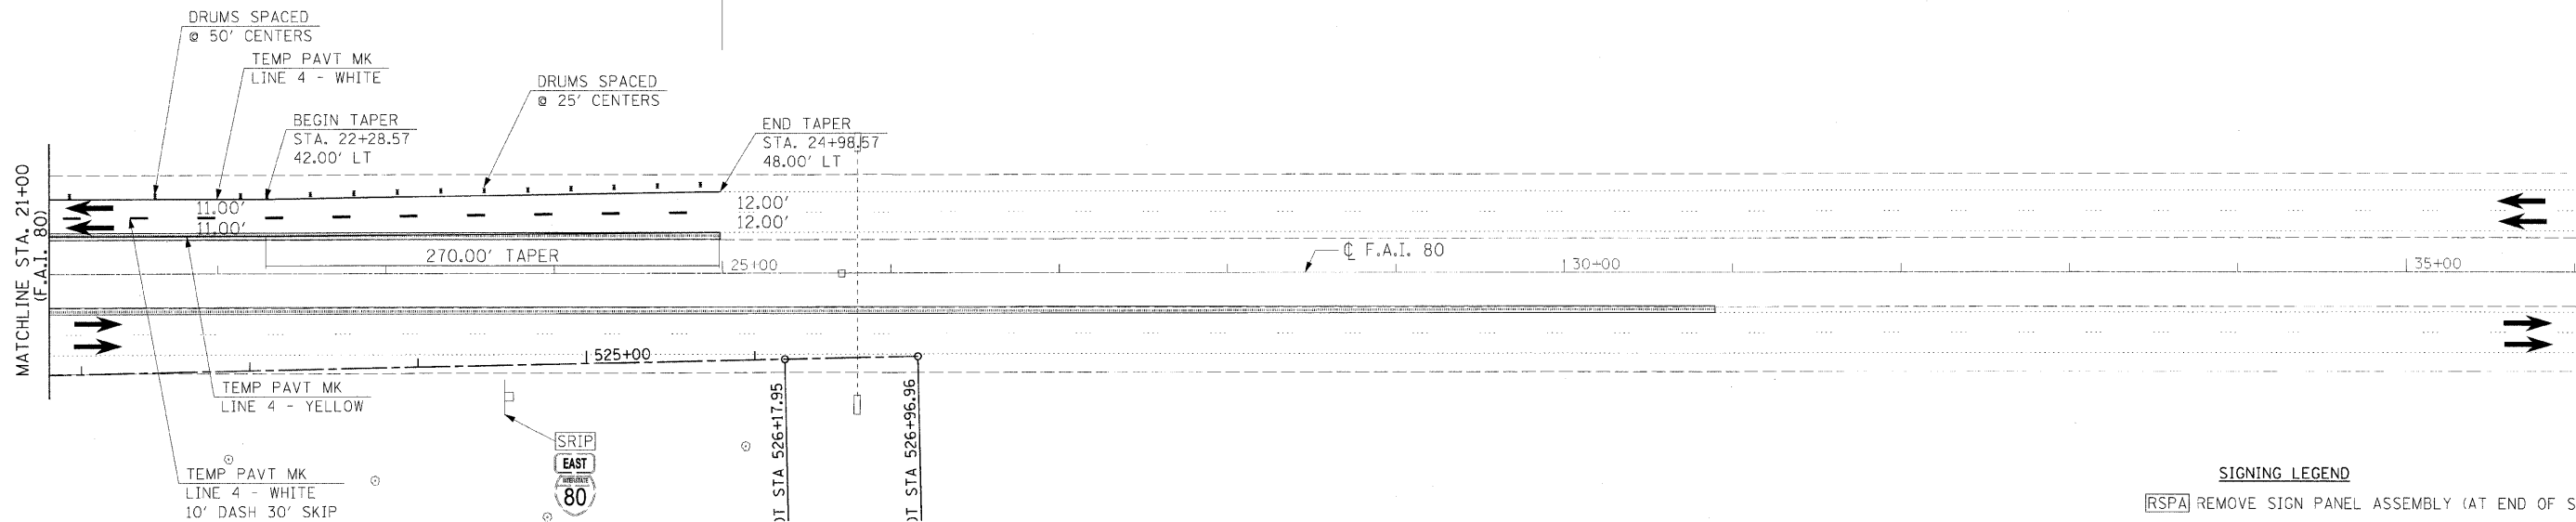


**SIGNING LEGEND**

[RSPA]	REMOVE SIGN PANEL ASSEMBLY (AT END OF STAGE)
[RSP]	REMOVE SIGN PANEL (AT END OF STAGE)
[RLSP]	RELOCATE SIGN PANEL
[RLSPA]	RELOCATE SIGN PANEL ASSEMBLY
[SRIP]	SIGN TO REMAIN IN PLACE
[TAS]	TEMPORARY ACCESS SIGNS
[MOT]	SIGNS TO BE PAID FOR THROUGH TRAFFIC CONTROL STANDARDS

THIS SPACE INTENTIONALLY LEFT BLANK

**LEGEND**

[Hatched Box]	PREVIOUSLY CONSTRUCTED PERMANENT SHOULDER
[Cross-hatched Box]	CONSTRUCTION AREA
[Dotted Box]	TEMPORARY PAVEMENT
[Barricade Symbol]	DRUMS OR TYPE II BARRICADES
[Arrow]	TRAFFIC FLOW
[Barrier Symbol]	TEMPORARY CONCRETE BARRIER
[T-shaped Symbol]	TYPE III BARRICADES
[Square]	SIGN

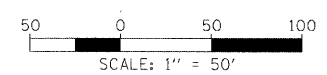

REVISIONS	
NAME	DATE

ILLINOIS DEPARTMENT OF TRANSPORTATION

**MAINTENANCE OF TRAFFIC  
PRESTAGE 1 PHASE III  
SHEET 13 OF 15**

SCALE: VERT. N/A  
HORIZ. 1"=50'

DATE: \_\_\_\_\_ DRAWN BY MEW  
CHECKED BY: \_\_\_\_\_

© Copyright Hanson Professional Services Inc. 2009

**HANSON**

Hanson Professional Services Inc.  
1525 South Sixth Street  
Springfield, Illinois 62703-2886  
Offices Nationwide

MODEL NAME = P15 Phase III Sht. 13  
PLOT DATE = 12/23/2009  
PLOT SCALE = 50.0000 1/100  
USER NAME = John@62344

LAYOUT	MEW	5/27/05
DRAWN	MEW	5/27/05
REVIEWED	MTM	10/1/07