
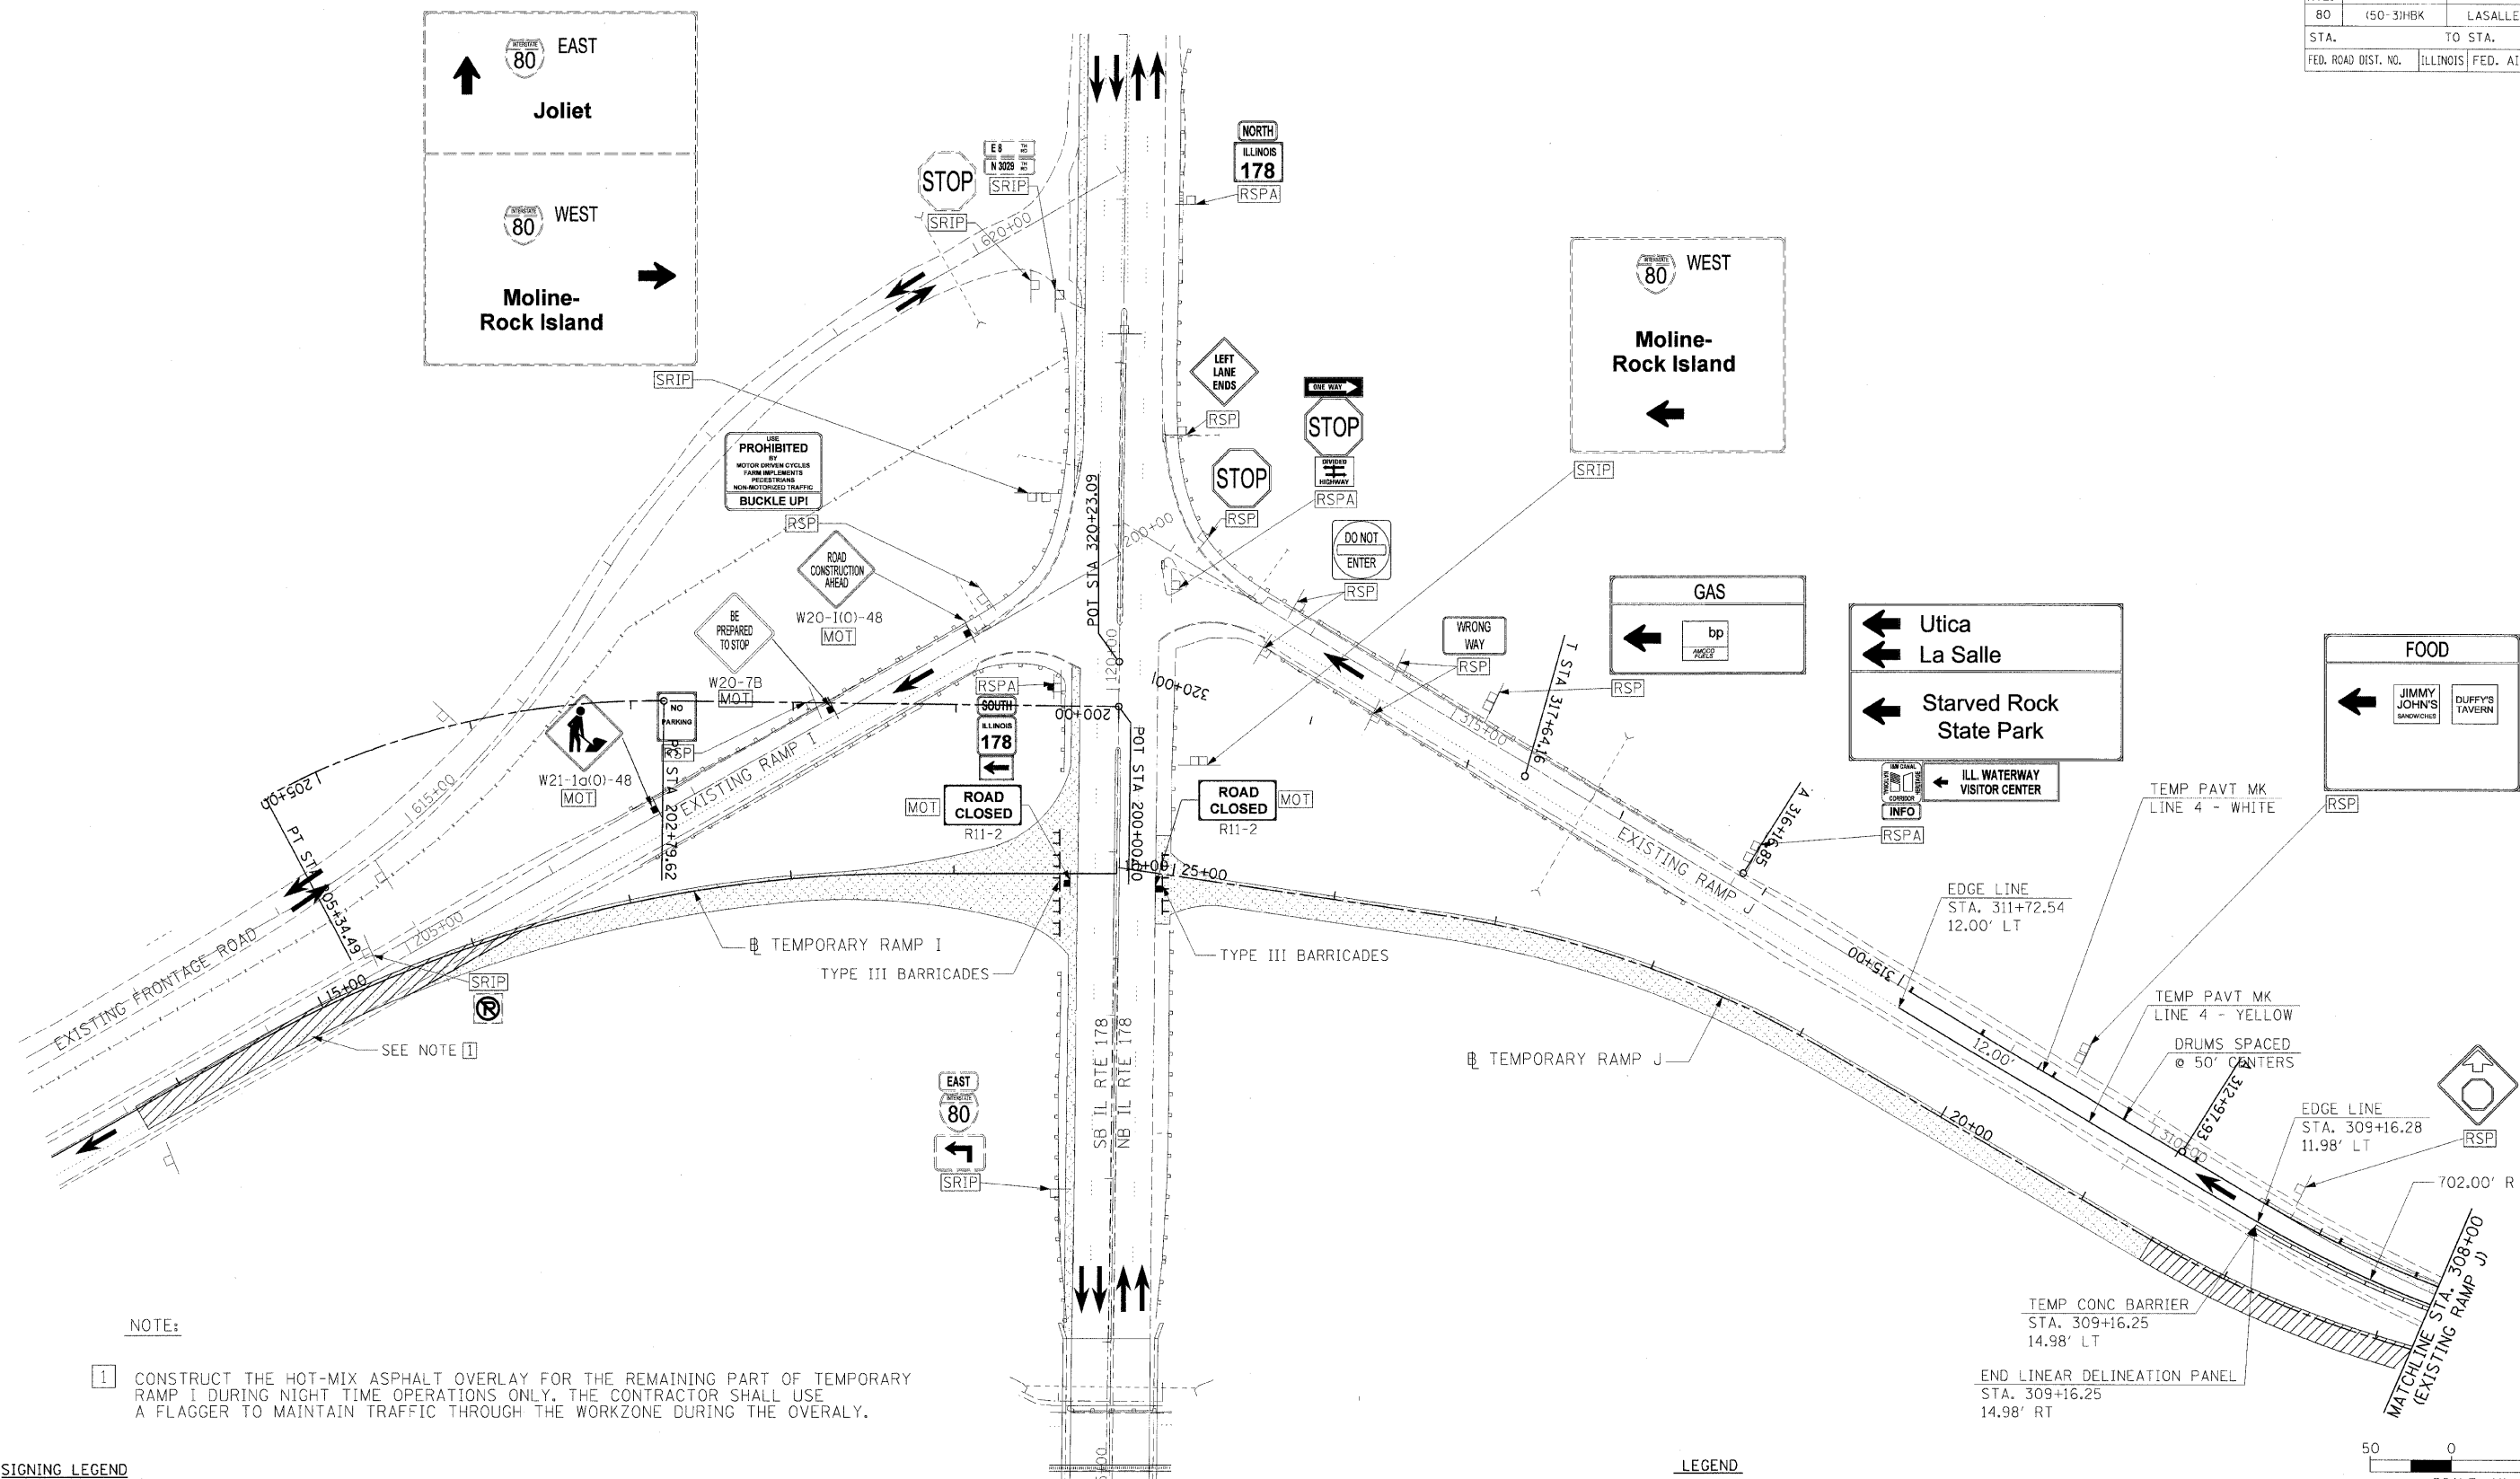


F.A.I. RTE.	SECTION	COUNTY	TOTAL SHEETS	SHEET NO.
80	150-318K	LASALLE	492	138
STA.		TO STA.		
FED. ROAD DIST. NO.		ILLINOIS FED. AID PROJECT		

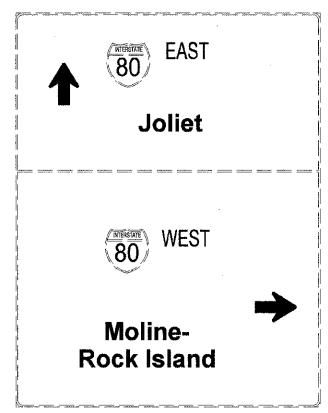

**NOTE:**  
 1 CONSTRUCT THE HOT-MIX ASPHALT OVERLAY FOR THE REMAINING PART OF TEMPORARY RAMP I DURING NIGHT TIME OPERATIONS ONLY. THE CONTRACTOR SHALL USE A FLAGGER TO MAINTAIN TRAFFIC THROUGH THE WORKZONE DURING THE OVERLAY.

**SIGNING LEGEND**

- [RSPA] REMOVE SIGN PANEL ASSEMBLY (AT END OF STAGE)
- [RSP] REMOVE SIGN PANEL (AT END OF STAGE)
- [RLSP] RELOCATE SIGN PANEL
- [RLSPA] RELOCATE SIGN PANEL ASSEMBLY
- [SRIP] SIGN TO REMAIN IN PLACE
- [TAS] TEMPORARY ACCESS SIGNS
- [MOT] SIGNS TO BE PAID FOR THROUGH TRAFFIC CONTROL STANDARDS

**LEGEND**

- [Hatched Box] CONSTRUCTION AREA
- [Dotted Box] TEMPORARY PAVEMENT
- [Drum Symbol] DRUMS OR TYPE II BARRICADES
- [Arrow Symbol] TRAFFIC FLOW
- [Barrier Symbol] TEMPORARY CONCRETE BARRIER
- [Barricade Symbol] TYPE III BARRICADES
- [Sign Symbol] SIGN

REVISIONS	
NAME	DATE

ILLINOIS DEPARTMENT OF TRANSPORTATION

**MAINTENANCE OF TRAFFIC  
 PRESTAGE 1 PHASE III  
 SHEET 15 OF 15**

SCALE: VERT. N/A  
 HORIZ. 1"=50'

DATE: \_\_\_\_\_ DRAWN BY MEW  
 CHECKED BY \_\_\_\_\_



MODEL NAME = PS I Phase III SH. 15  
 PLOT DATE = 05/23/2009  
 PLOT SCALE = 1/8"=1'-0"  
 USER NAME = Jjohnson0944

LAYOUT	5/27/05
DRAWN	5/27/05
REVIEWED	10/17/07