


F.A.I. RTE.	SECTION	COUNTY	TOTAL SHEETS	SHEET NO.
80	150-318K	LASALLE	492	142
STA.		TO STA.		
FED. ROAD DIST. NO.		ILLINOIS FED. AID PROJECT		



FRONTAGE ROAD CONSTRUCTION

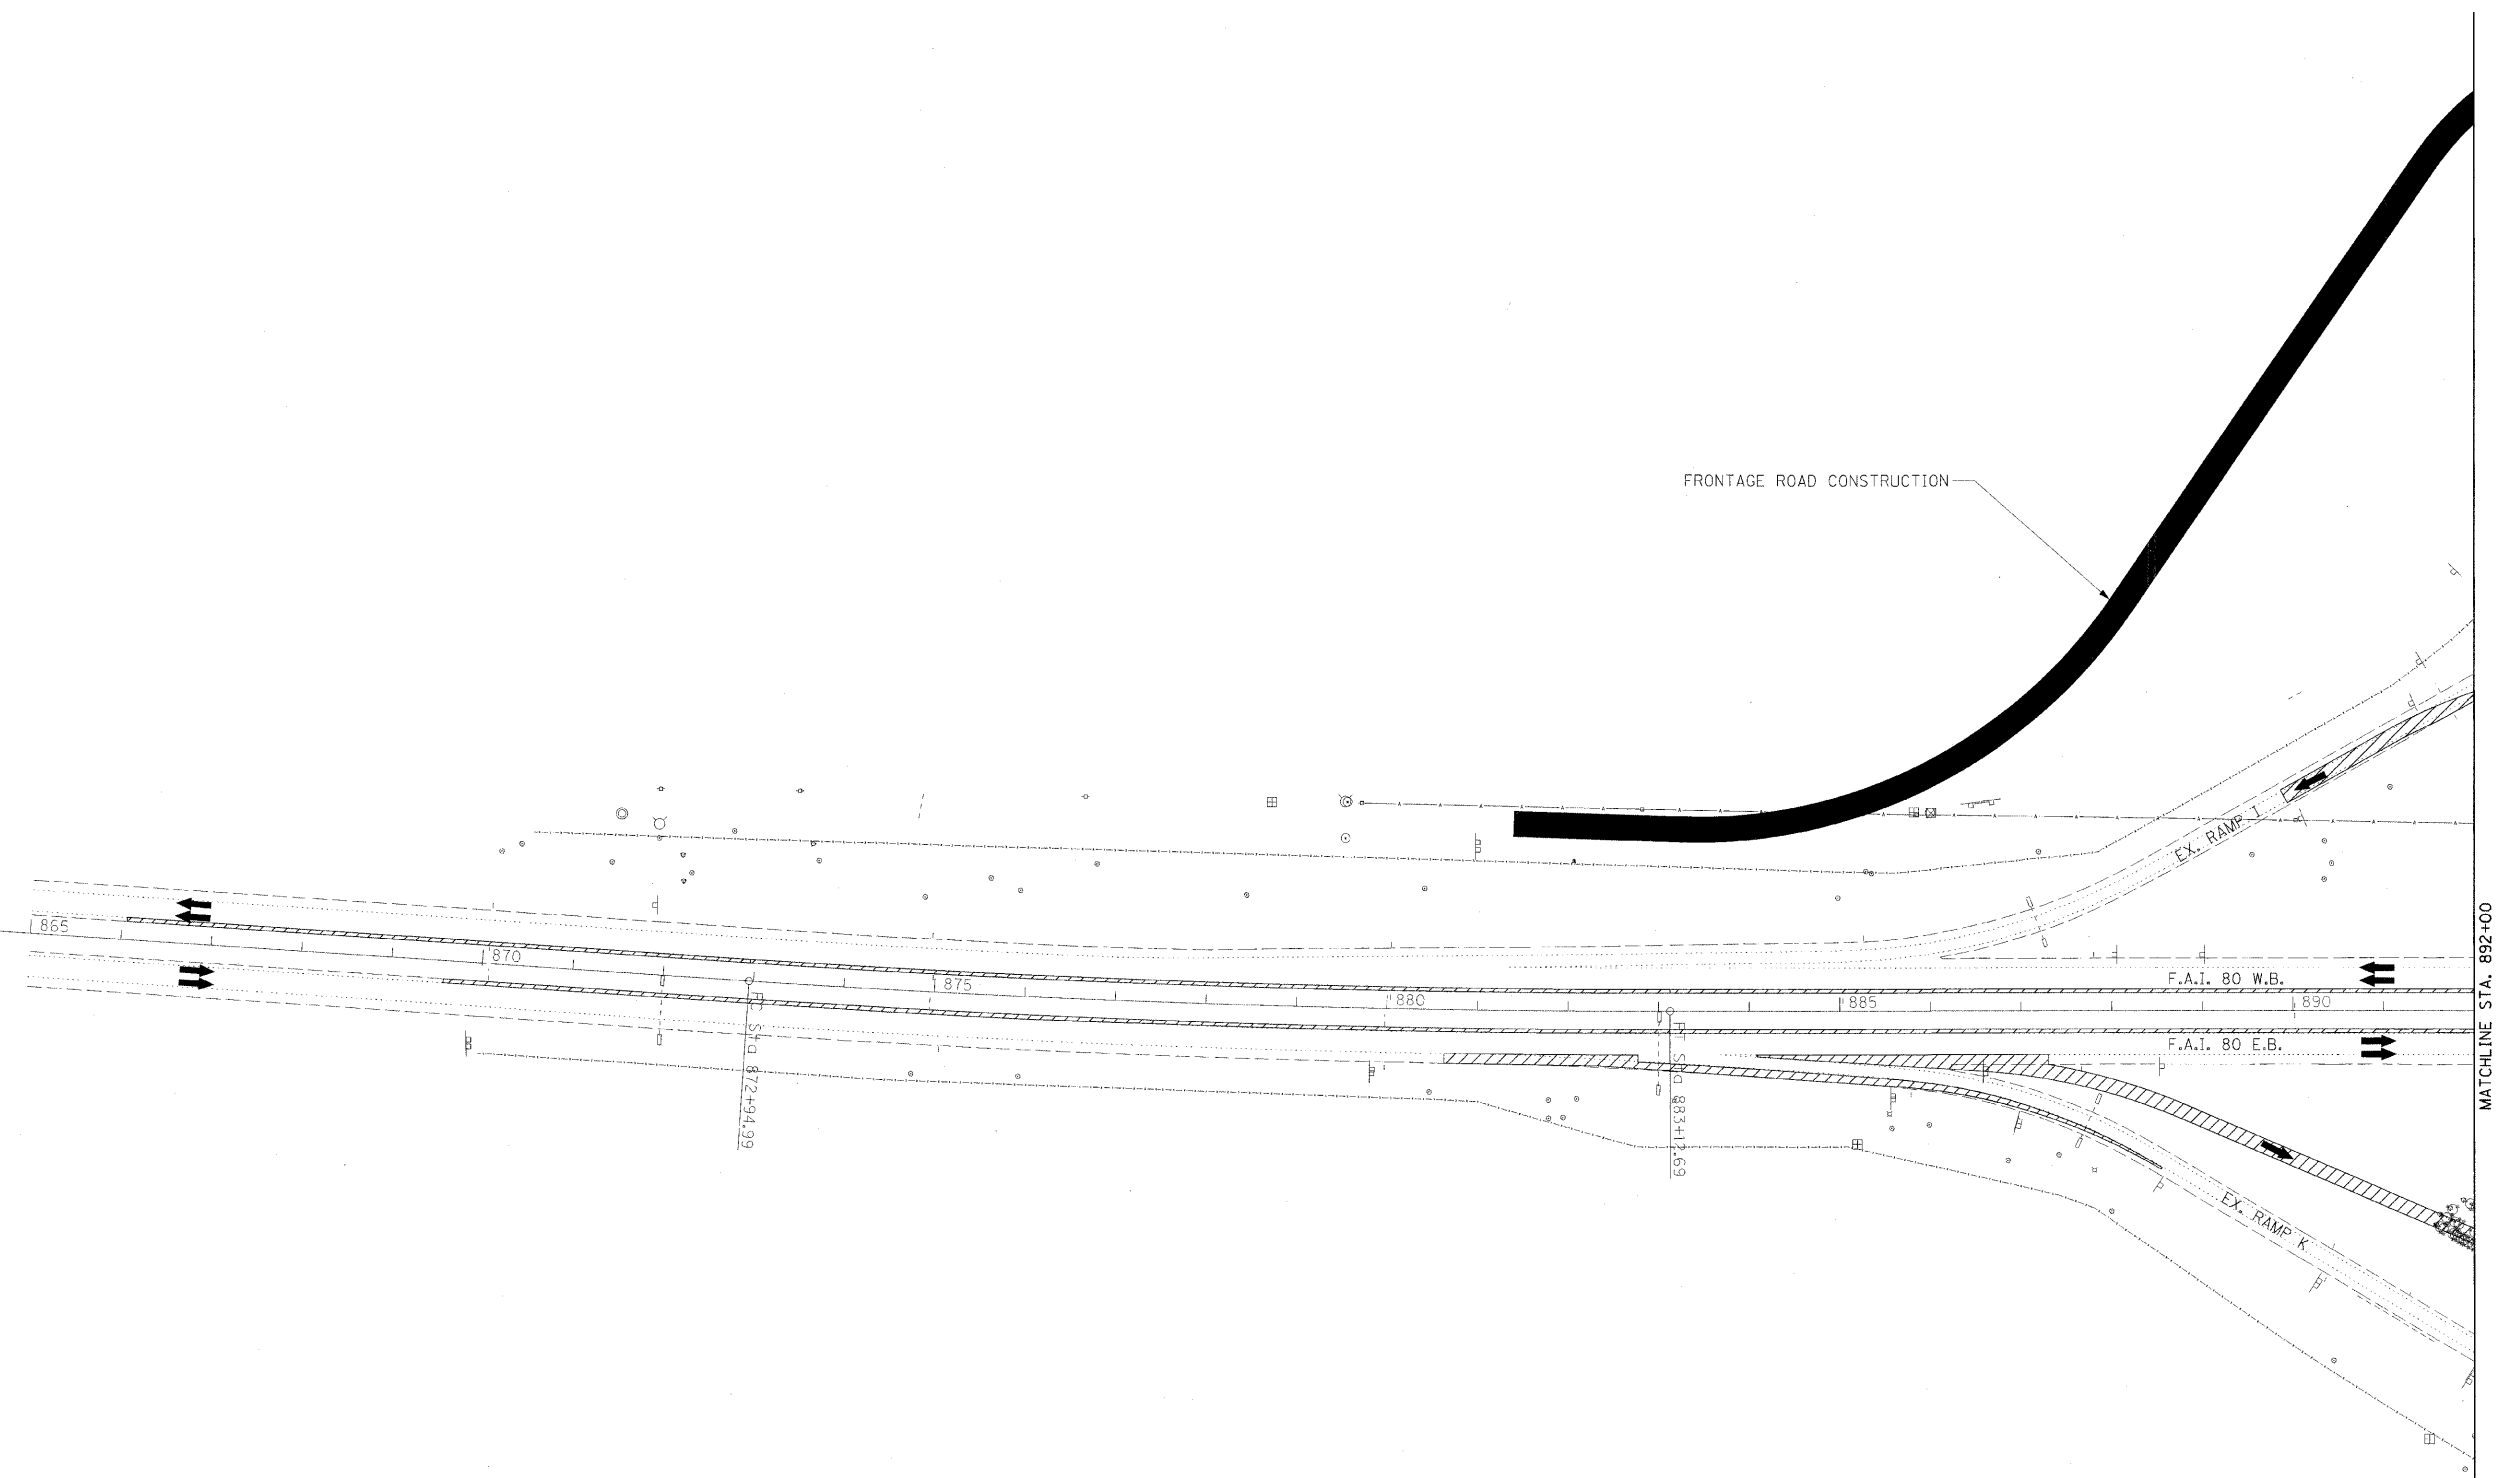

LEGEND	
	CONSTRUCTED IN PREVIOUS STAGE
	CONSTRUCTION THIS STAGE
	TRAFFIC FLOW THIS STAGE

REVISIONS	
NAME	DATE

ILLINOIS DEPARTMENT OF TRANSPORTATION
MAINTENANCE OF TRAFFIC SCHEMATIC STAGE 1
 SCALE: VERT. N/A
 HORIZ. 1"=100'
 DATE: _____ DRAWN BY: RSJ
 CHECKED BY: _____

HANSON
 Hanson Professional Services Inc.
 1525 South Sixth Street
 Springfield, Illinois 62703-2888
 Offices Nationwide

MODEL NAME = Stage 1 Sht. 1
 PLOT DATE = 10/23/2009
 PLOT SCALE = 1/8"=100'
 USER NAME = JohnM00944

LAYOUT	RSJ	07/29/05
DRAWN	RSJ	07/29/05
REVIEWED	MTM	10/1/07