
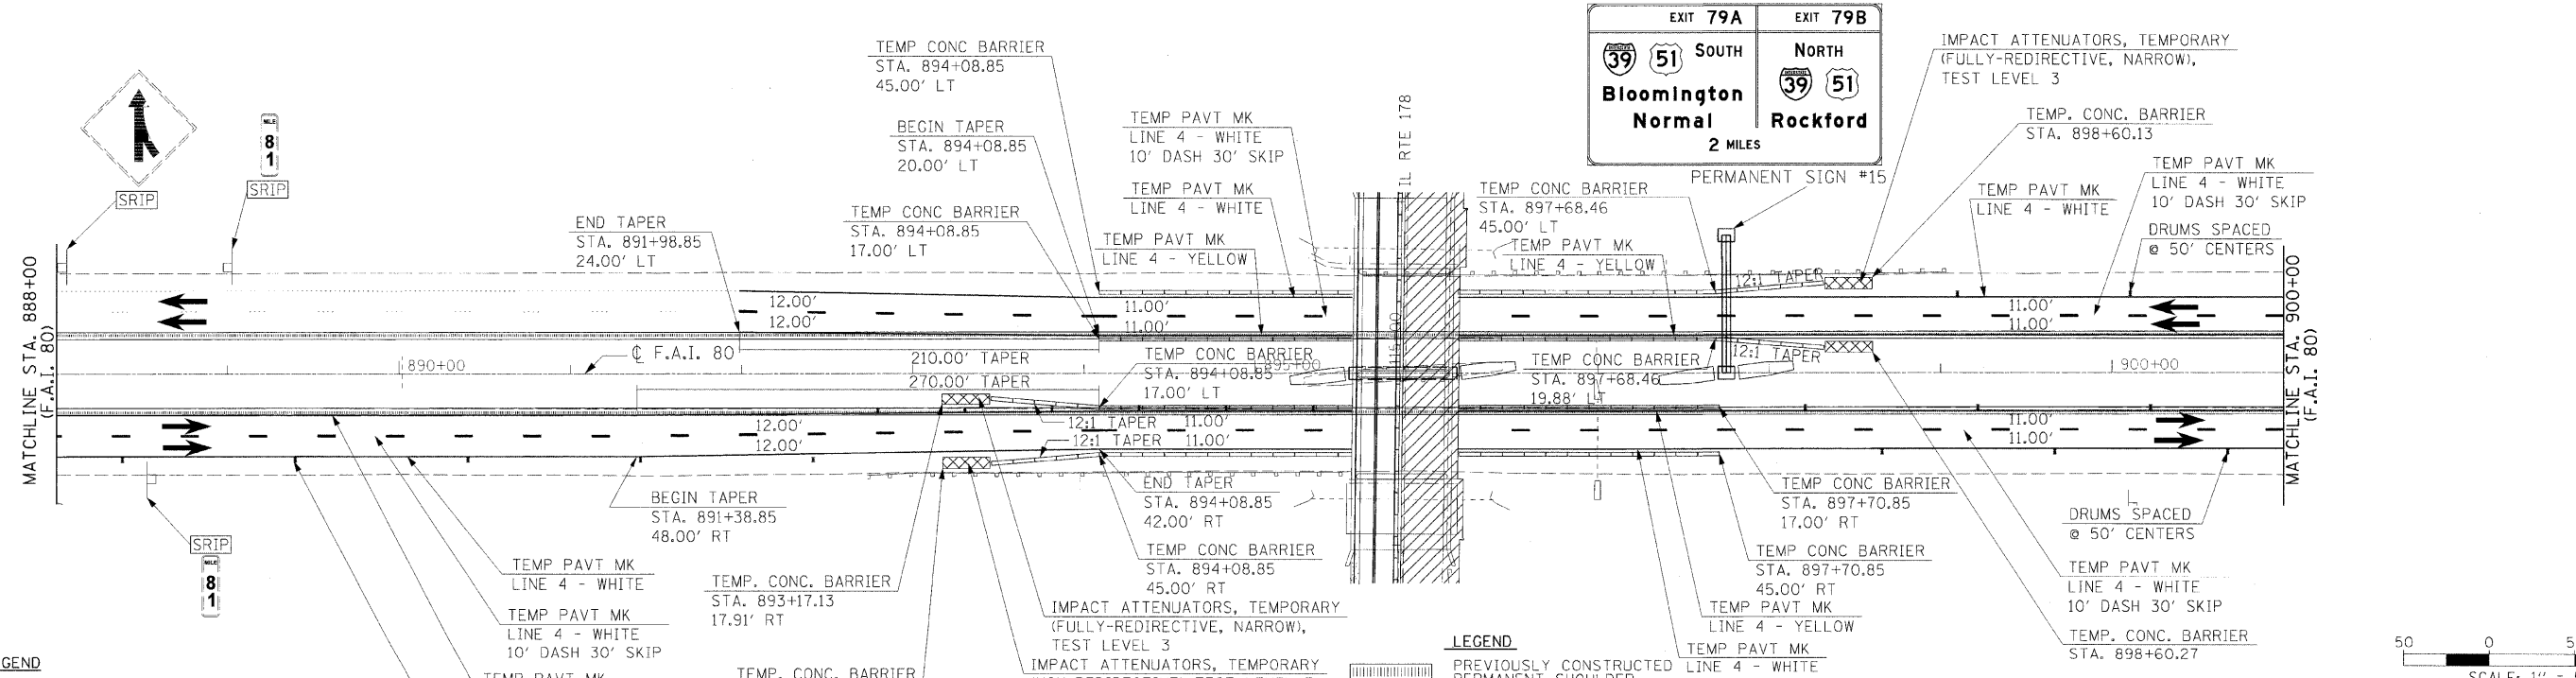


F.A.I. RTE.	SECTION	COUNTY	TOTAL SHEETS	SHEET NO.
80	150-3HKB	LASALLE	492	145
STA.	TO STA.			
FED. ROAD DIST. NO.	ILLINOIS FED. AID PROJECT			

**HANSON**  
 Hanson Professional Services Inc.  
 1525 South Sixth Street  
 Springfield, Illinois 62703-2888  
 Offices Nationwide

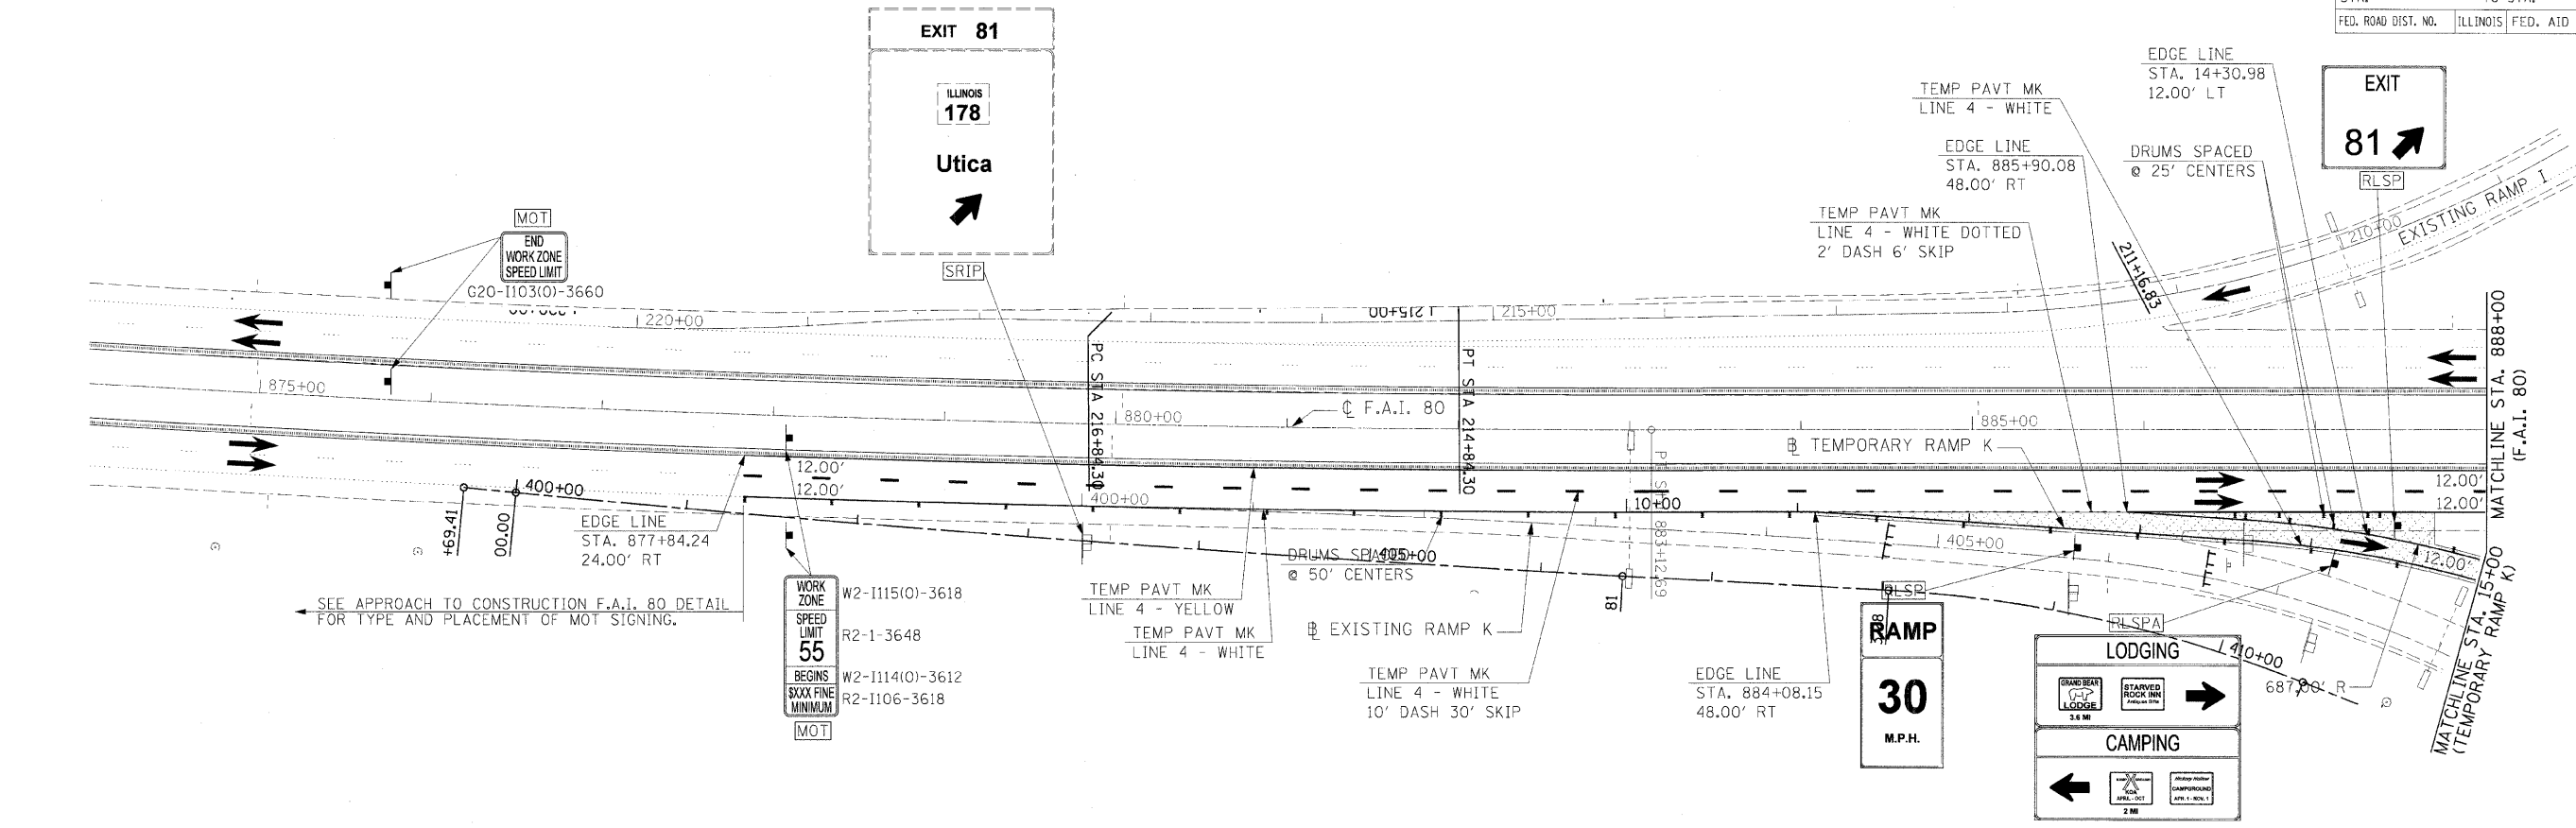

**SIGNING LEGEND**

- RS** REMOVE SIGN PANEL ASSEMBLY (AT END OF STAGE)
- RS** REMOVE SIGN PANEL (AT END OF STAGE)
- RLS** RELOCATE SIGN PANEL
- RLSPA** RELOCATE SIGN PANEL ASSEMBLY
- SRIP** SIGN TO REMAIN IN PLACE
- TAS** TEMPORARY ACCESS SIGNS
- MOT** SIGNS TO BE PAID FOR THROUGH TRAFFIC CONTROL STANDARDS

**LEGEND**

- PREVIOUSLY CONSTRUCTED PERMANENT SHOULDER
- CONSTRUCTION AREA
- TEMPORARY PAVEMENT
- DRUMS OR TYPE II BARRICADES
- TRAFFIC FLOW
- TEMPORARY CONCRETE BARRIER
- TYPE III BARRICADES
- SIGN

REVISIONS	
NAME	DATE

ILLINOIS DEPARTMENT OF TRANSPORTATION

**MAINTENANCE OF TRAFFIC  
 STAGE 1 PHASE I  
 SHEET 1 OF 12**

SCALE: VERT. N/A  
 HORIZ. 1"=50'

DATE: \_\_\_\_\_ DRAWN BY MEW  
 CHECKED BY \_\_\_\_\_

MODEL NAME = S1 Phase I Sht 1  
 PLOT DATE = 12/23/2009  
 PLOT SCALE = 50.0000  
 USER NAME = JohnM00944

LAYOUT	MEW	8/27/05
DRAWN	MTM	8/27/05
REVIEWED	MTM	10/17/07

