




F.A.I. RTE.	SECTION	COUNTY	TOTAL SHEETS	SHEET NO.
80	(50-3)HBK	LASALLE	492	152
STA.		TO STA.		
FED. ROAD DIST. NO.	ILLINOIS	FED. AID PROJECT		

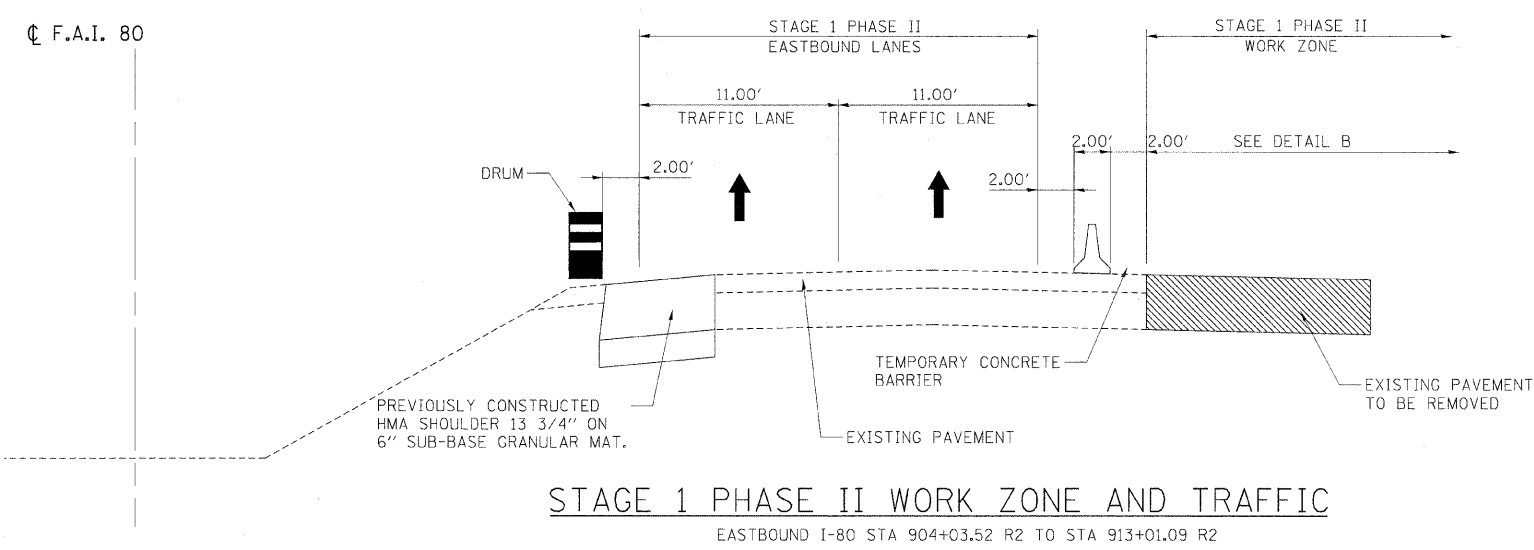


STAGE 1 PHASE II WORK ZONE AND TRAFFIC
EASTBOUND I-80 STA 904+03.52 R2 TO STA 913+01.09 R2

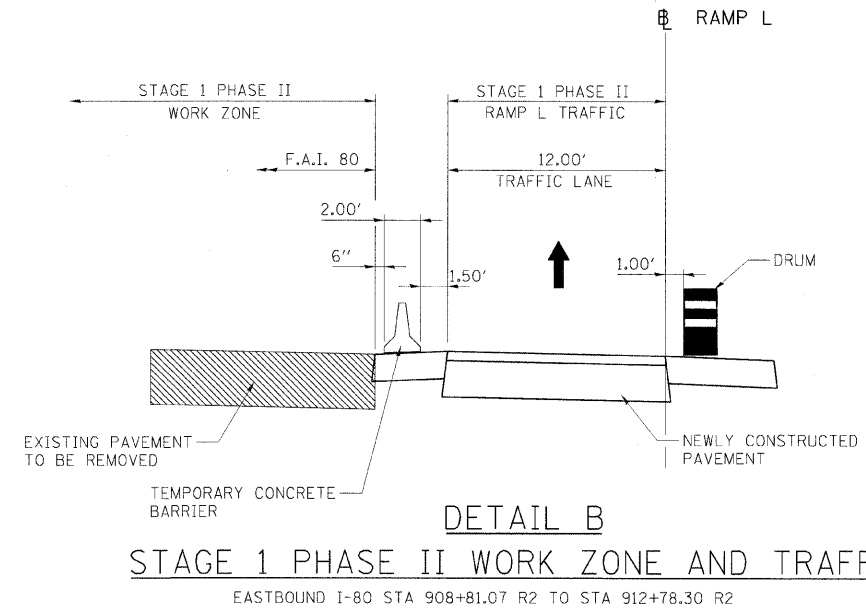

DETAIL B
STAGE 1 PHASE II WORK ZONE AND TRAFFIC
EASTBOUND I-80 STA 908+81.07 R2 TO STA 912+78.30 R2

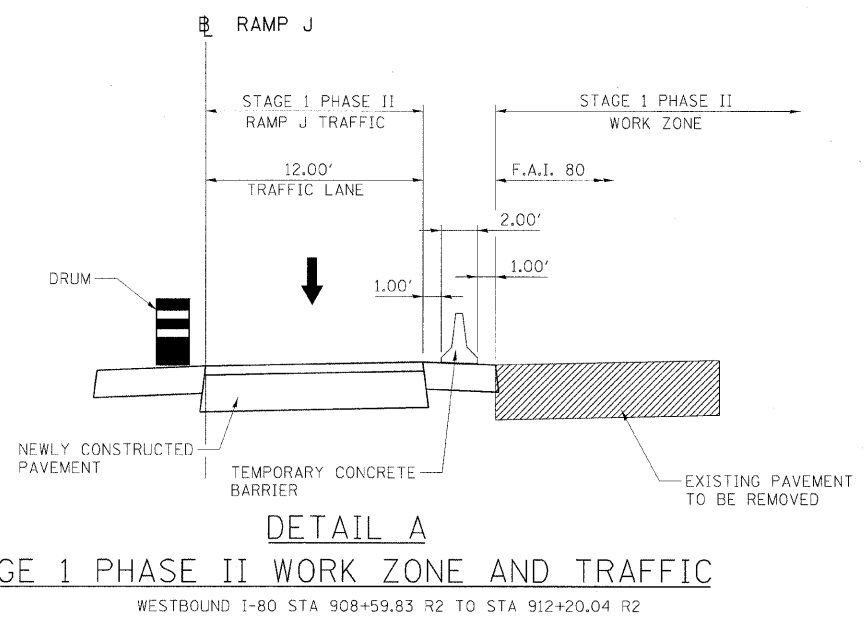

DETAIL A
STAGE 1 PHASE II WORK ZONE AND TRAFFIC
WESTBOUND I-80 STA 908+59.83 R2 TO STA 912+20.04 R2

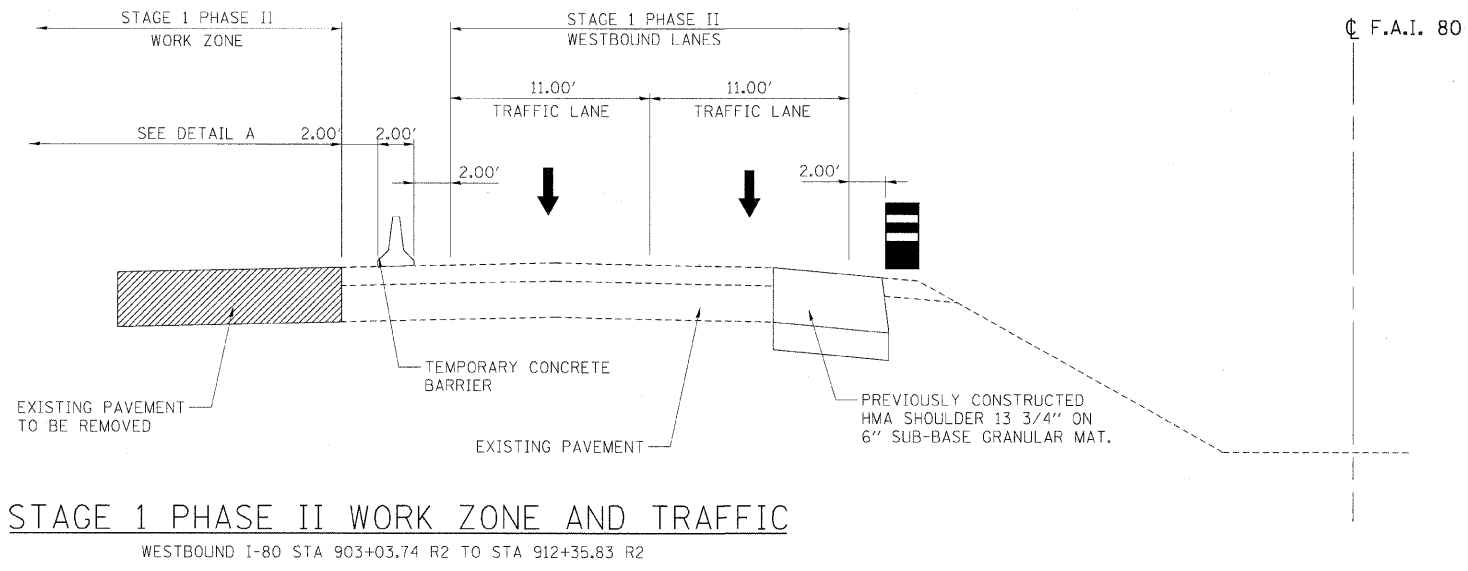

STAGE 1 PHASE II WORK ZONE AND TRAFFIC
WESTBOUND I-80 STA 903+03.74 R2 TO STA 912+35.83 R2

REVISIONS	
NAME	DATE

ILLINOIS DEPARTMENT OF TRANSPORTATION

**MAINTENANCE OF TRAFFIC
TYPICAL SECTIONS
STAGE 1 - PHASE II**

SCALE: VERT. NA
HORIZ. NA

DRAWN BY RSJ
CHECKED BY

© Copyright Hanson Professional Services Inc. 2009
HANSON
 Hanson Professional Services Inc.
 1525 South Sixth Street
 Springfield, Illinois 62703-2886
 Offices Nationwide

MODEL NAME = S1 Phase II Sht 1
 PLOT DATE = 09/12/05
 FILE NAME = I:\CADD\AC-5021\p1\Icd.dgn
 PLOT SCALE = 1/8" = 1'-0"
 USER NAME = jahn@09/14

LAYOUT	RSJ	09/12/05
DRAWN	RSJ	09/12/05
REVIEWED	MTM	10/1/07