


F.A.I. RTE.	SECTION	COUNTY	TOTAL SHEETS	SHEET NO.
80	(50-3)HBK	LASALLE	492	153
STA.		TO STA.		
FED. ROAD DIST. NO.	ILLINOIS	FED. AID PROJECT		

© Copyright Hanson Professional Services Inc. 2009  
**HANSON**  
 Hanson Professional Services Inc.  
 1525 South Sixth Street  
 Springfield, Illinois 62703-2886  
 Offices Nationwide

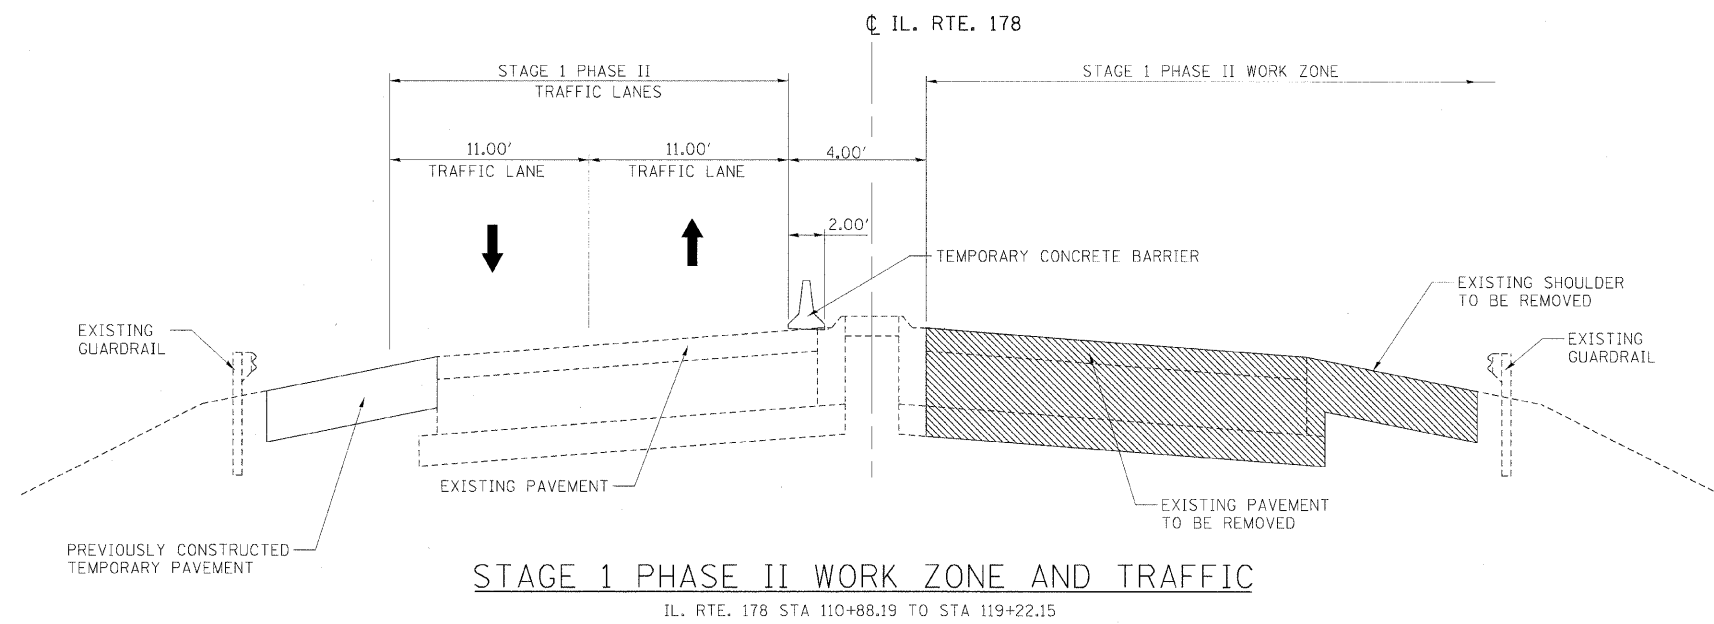

**STAGE 1 PHASE II WORK ZONE AND TRAFFIC**  
 IL. RTE. 178 STA 110+88.19 TO STA 119+22.15

NOTES:  
 WHERE DRUM CHANNELIZING DEVICES ARE SHOWN, THE CONTRACTOR SHALL HAVE THE OPTION OF USING DRUMS AS SHOWN OR TYPE 1 BARRICADES.

REVISIONS	
NAME	DATE

ILLINOIS DEPARTMENT OF TRANSPORTATION  
**MAINTENANCE OF TRAFFIC  
 TYPICAL SECTIONS  
 STAGE 1 - PHASE II**  
 SCALE: VERT. NA  
 HORIZ. NA  
 DATE  
 DRAWN BY RSJ  
 CHECKED BY

LAYOUT	RSJ	09/12/05
DRAWN	RSJ	09/12/05
REVIEWED	MTM	10/17/07

MODEL NAME = S 1 Phase II Sht. 2  
 PLOT NAME = 123456789  
 FILE NAME = 123456789.AC=502TYP.TC.dgn  
 PLOT SCALE = 5/8000  
 USER NAME = John=80944