


F.A.I. RTE.	SECTION	COUNTY	TOTAL SHEETS	SHEET NO.
80	150-31BK	LASALLE	492	162
STA.		TO STA.		
FED. ROAD DIST. NO.	ILLINOIS	FED. AID PROJECT		

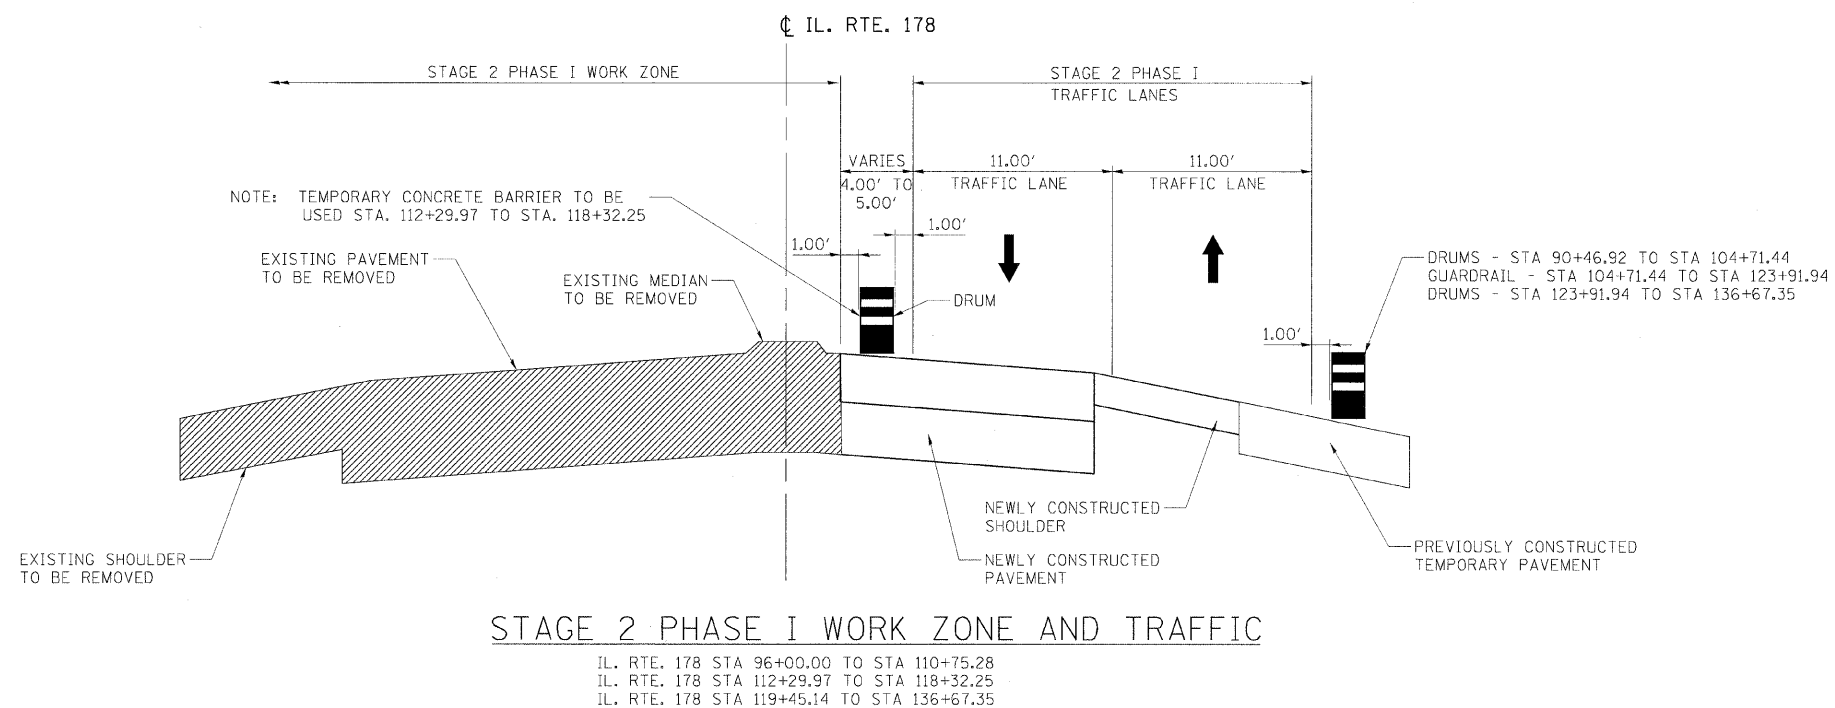

NOTES:  
 WHERE DRUM CHANNELIZING DEVICES ARE SHOWN, THE CONTRACTOR SHALL HAVE THE OPTION OF USING DRUMS AS SHOWN OR TYPE 1 BARRICADES.

REVISIONS	
NAME	DATE

ILLINOIS DEPARTMENT OF TRANSPORTATION

MAINTENANCE OF TRAFFIC  
 TYPICAL SECTIONS  
 STAGE 2 - PHASE I

SCALE: VERT. NA  
 HORIZ. NA

DATE

DRAWN BY RSJ  
 CHECKED BY

© Copyright Hanson Professional Services Inc. 2009

**HANSON**

Hanson Professional Services Inc.  
 1525 South Sixth Street  
 Springfield, Illinois 62703-2886  
 Offices Nationwide

MODEL NAME = S 2 Phase I Sht. 2  
 PLOT DATE = 10/23/05  
 PLOT SCALE = 1/8" = 1'-0"  
 USER NAME = Johna20944

LAYOUT	RSJ	09/12/05
DRAWN	RSJ	09/12/05
REVIEWED	MTM	10/21/07