



F.A.I. RTE.	SECTION	COUNTY	TOTAL SHEETS	SHEET NO.
80	150-31H8K	LASALLE	492	163
STA.		TO STA.		
FED. ROAD DIST. NO.		ILLINOIS FED. AID PROJECT		



HANSON
 Hanson Professional Services Inc.
 1525 South Sixth Street
 Springfield, Illinois 62703-2886
 Offices Nationwide

MODEL NAME = Stage 2 Sht. 1
 DATE = 12/23/2009
 FILE = 150-31H8K-1387C.SCH.dgn
 PLOT SCALE = 1/80/8000 / in.
 USER NAME = JohnA00944

LAYOUT	RSJ	07/29/05
DRAWN	RSJ	07/29/05
REVIEWED	MTM	10/1/07

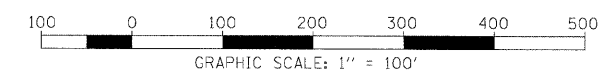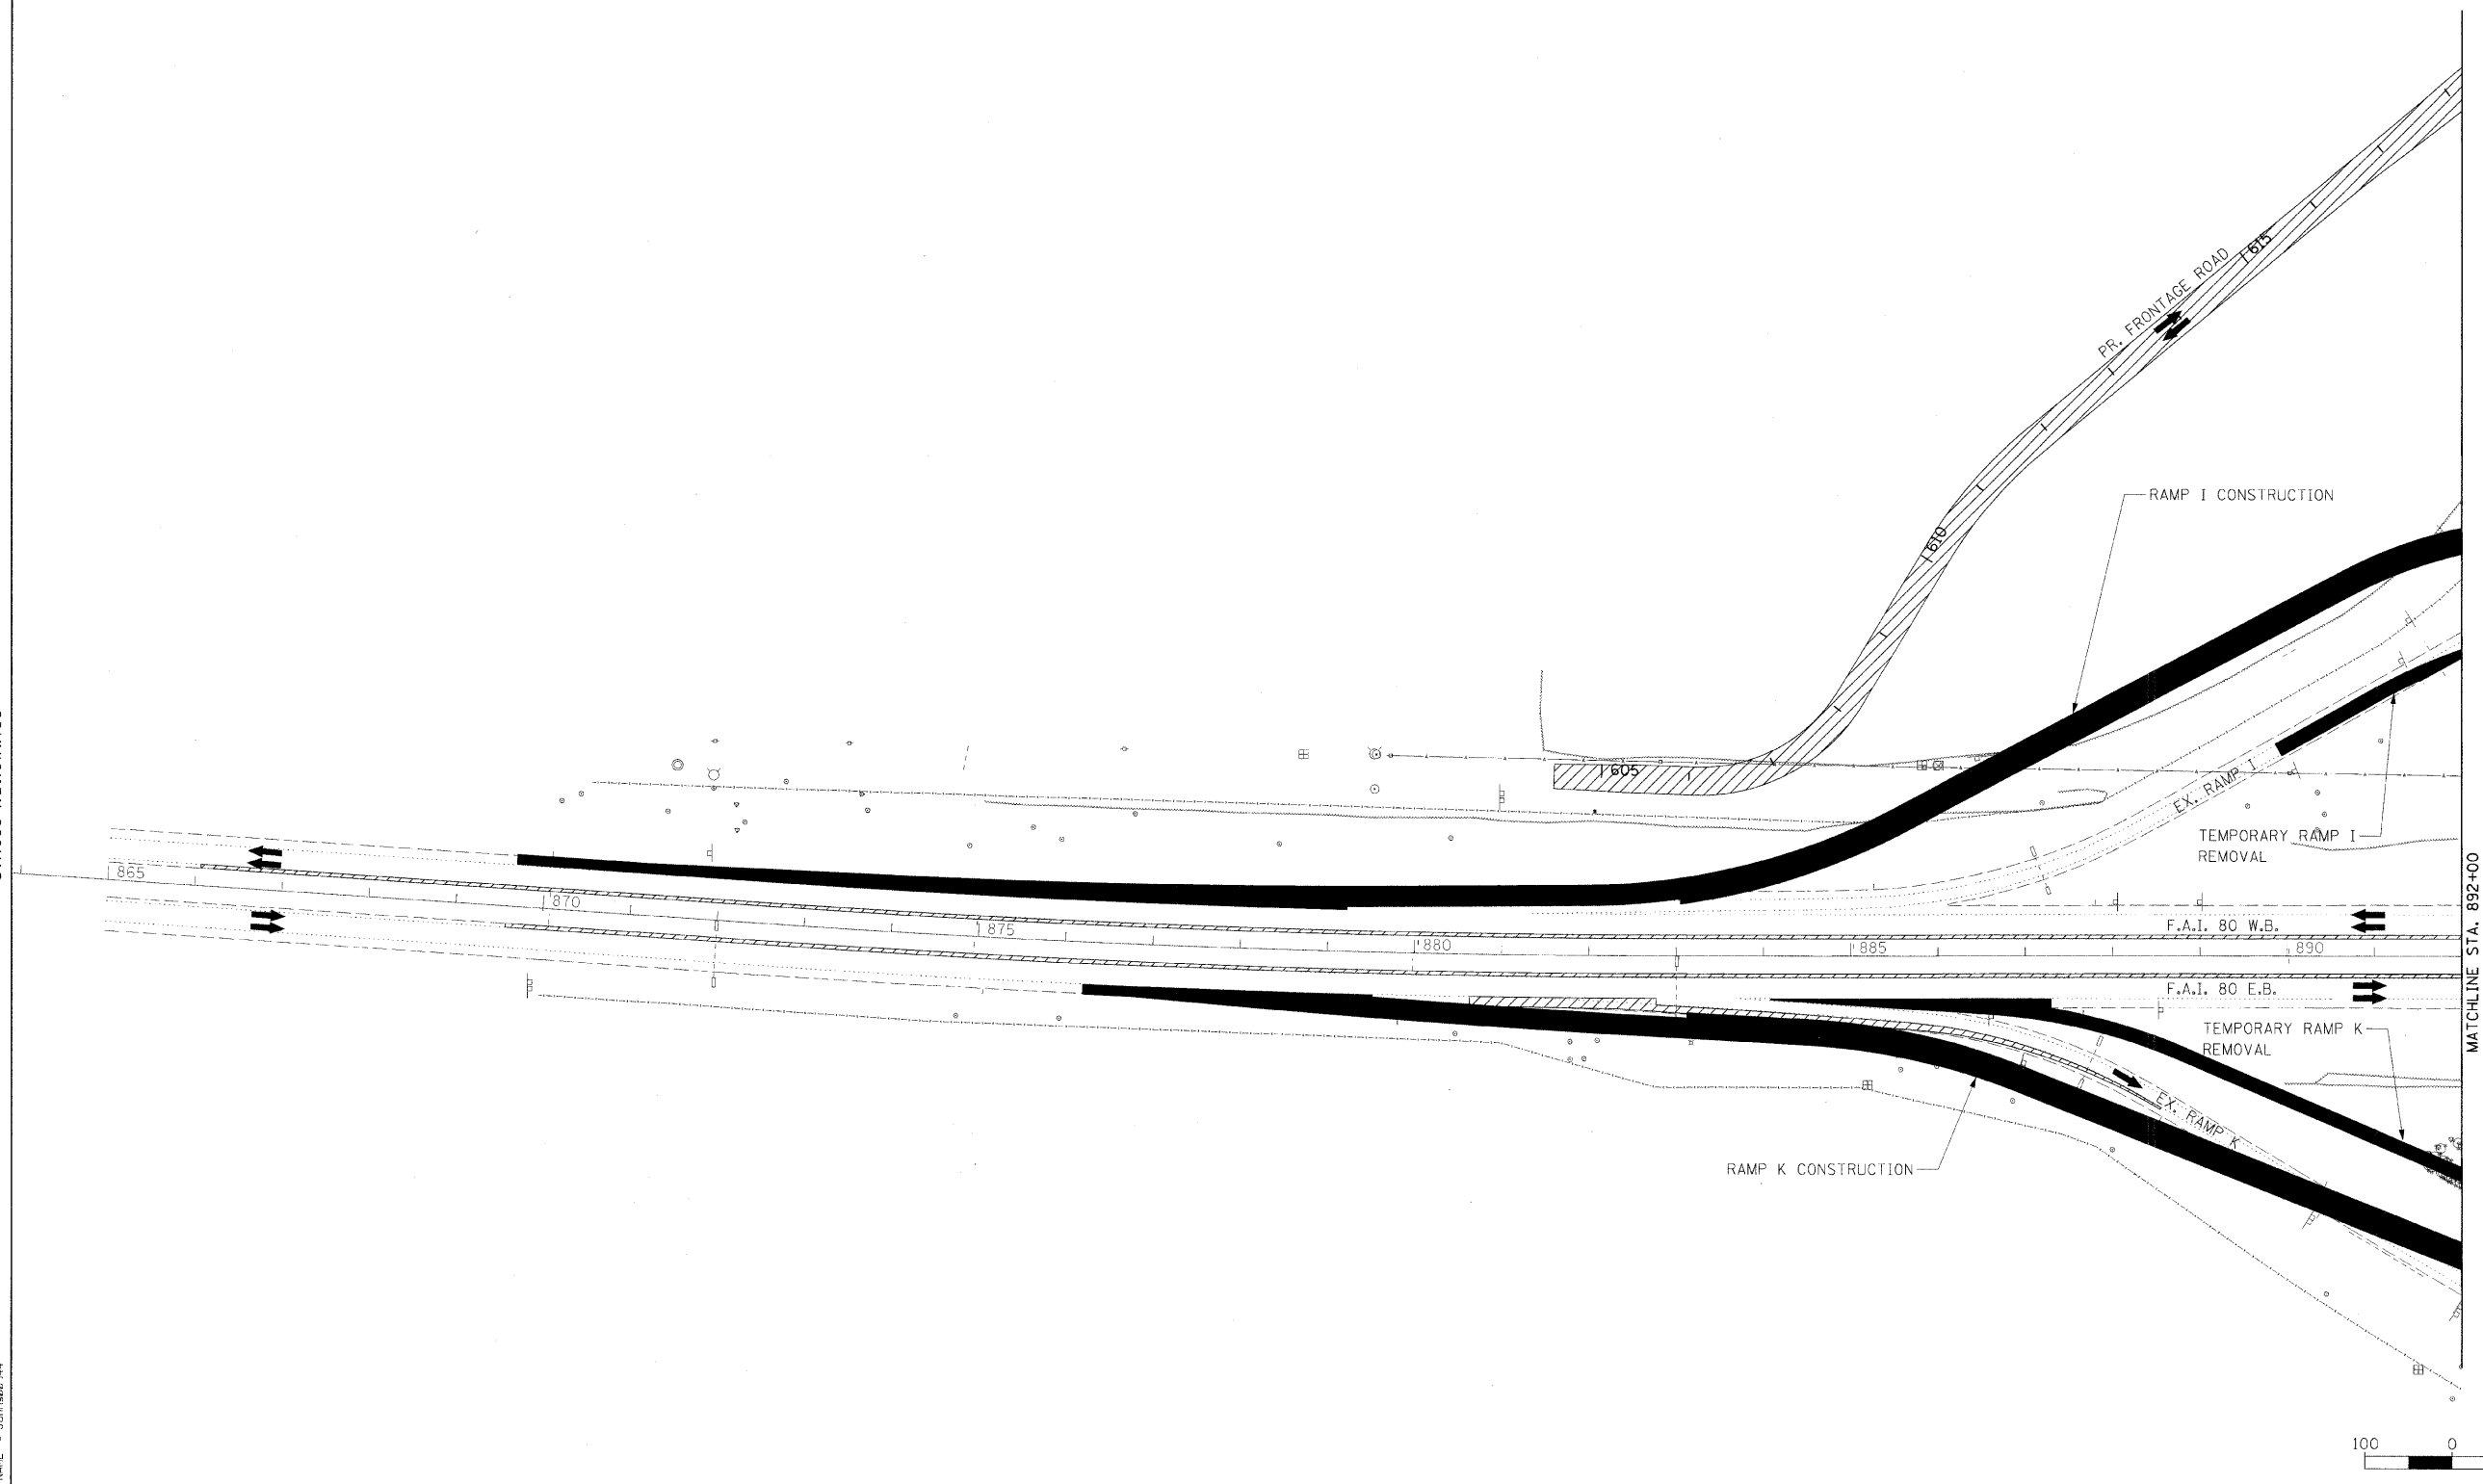

LEGEND	
	CONSTRUCTED IN PREVIOUS STAGE
	CONSTRUCTION THIS STAGE
	TRAFFIC FLOW THIS STAGE

REVISIONS	
NAME	DATE

ILLINOIS DEPARTMENT OF TRANSPORTATION
**MAINTENANCE OF TRAFFIC
 SCHEMATIC
 STAGE 2**
 SCALE: VERT. N/A
 HORIZ. 1"=100'
 DATE _____ DRAWN BY RSJ
 CHECKED BY _____