


CONTRACT NO 66542				
F.A.I. RTE.	SECTION	COUNTY	TOTAL SHEETS	SHEET NO.
80	150-3H&K	LASALLE	492	167
STA.			TO STA.	
FED. ROAD DIST. NO.			ILLINOIS FED. AID PROJECT	





**HANSON**  
 Hanson Professional Services Inc.  
 1525 South Sixth Street  
 Springfield, Illinois 62703-2886  
 Offices Nationwide

MODEL NAME: S2 Phase I Sht. 2  
 PLOT DATE: 12/23/2009  
 PLOT SCALE: 50.000000"  
 USER NAME: Jshms009344

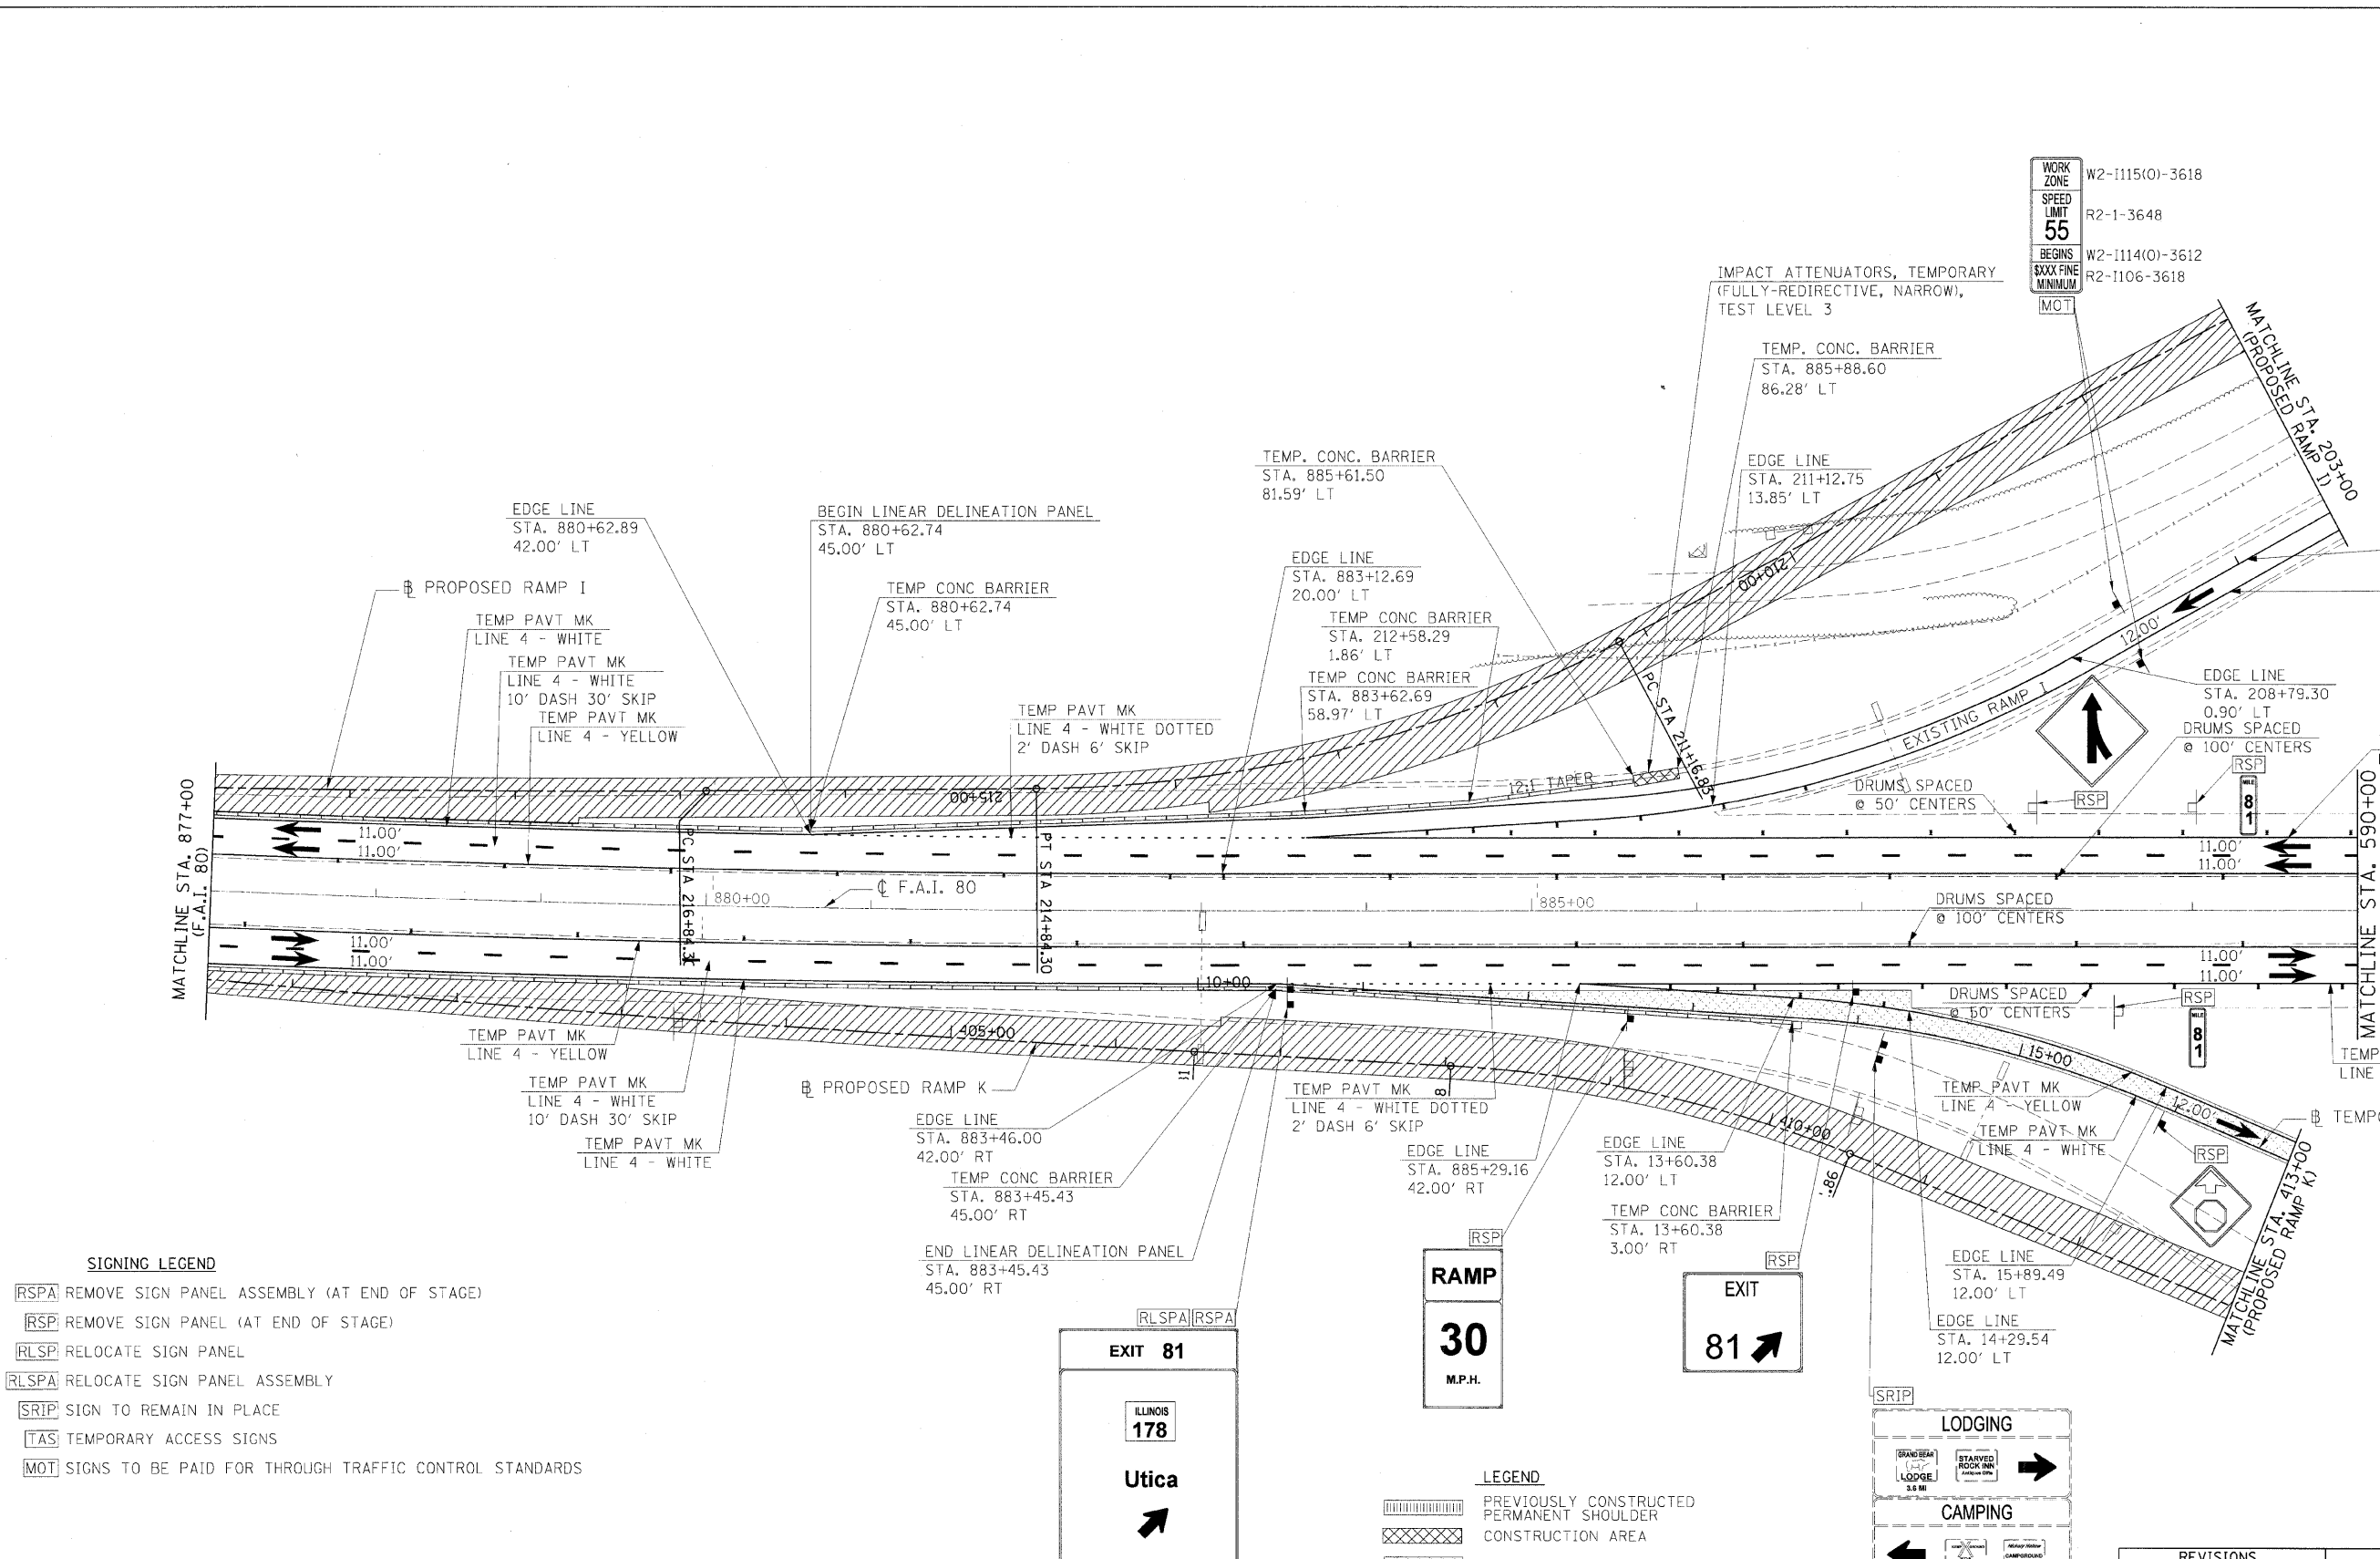


**SIGNING LEGEND**

- RSPA** REMOVE SIGN PANEL ASSEMBLY (AT END OF STAGE)
- RSP** REMOVE SIGN PANEL (AT END OF STAGE)
- RLSP** RELOCATE SIGN PANEL
- RLSPA** RELOCATE SIGN PANEL ASSEMBLY
- SRIP** SIGN TO REMAIN IN PLACE
- TAS** TEMPORARY ACCESS SIGNS
- MOT** SIGNS TO BE PAID FOR THROUGH TRAFFIC CONTROL STANDARDS

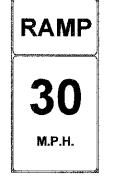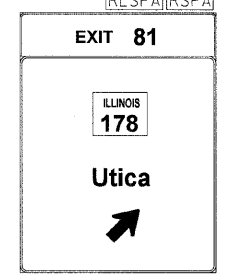

- LEGEND**
- PREVIOUSLY CONSTRUCTED PERMANENT SHOULDER
  - CONSTRUCTION AREA
  - TEMPORARY PAVEMENT
  - DRUMS OR TYPE II BARRICADES
  - TRAFFIC FLOW
  - TEMPORARY CONCRETE BARRIER
  - TYPE III BARRICADES
  - SIGN

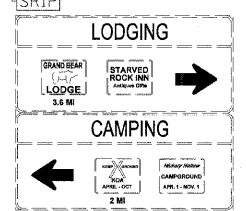

REVISIONS	
NAME	DATE

ILLINOIS DEPARTMENT OF TRANSPORTATION

MAINTENANCE OF TRAFFIC  
 STAGE 2 PHASE I  
 SHEET 2 OF 14

SCALE: VERT. N/A  
 HORIZ. 1"=50'  
 DATE:      DRAWN BY MEW  
             CHECKED BY

