
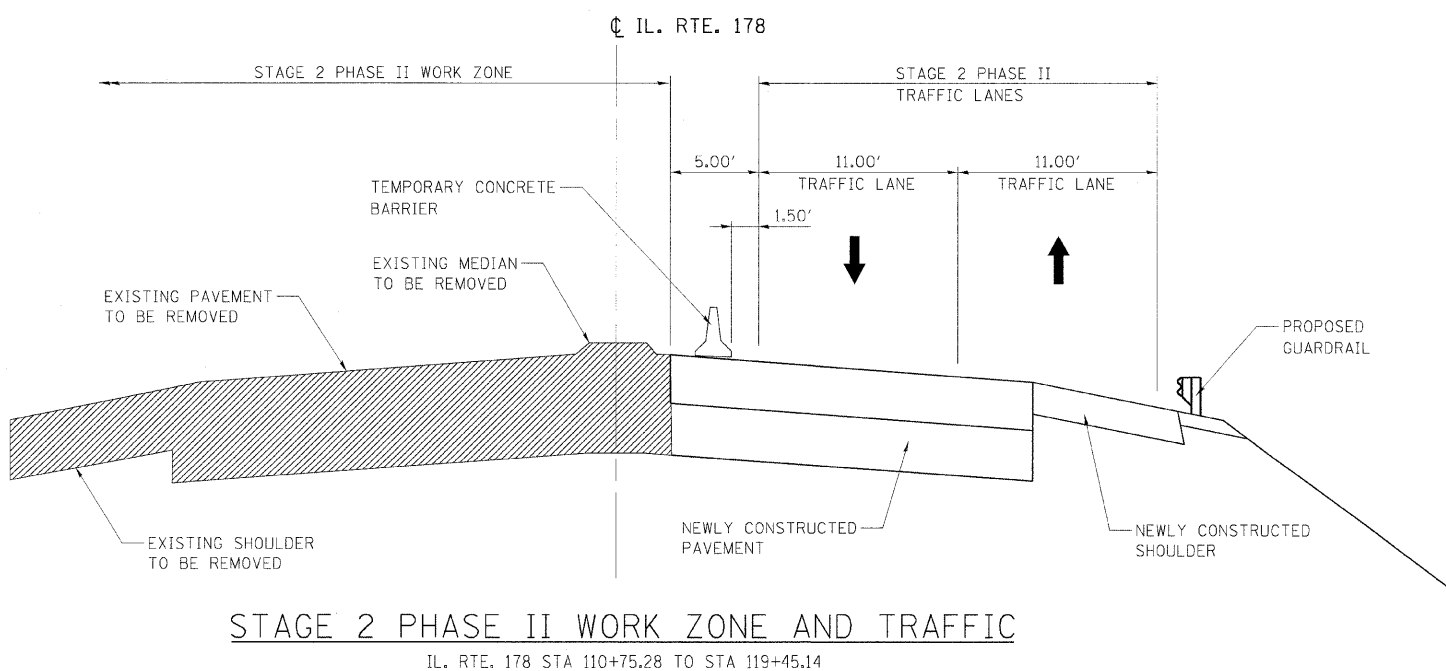
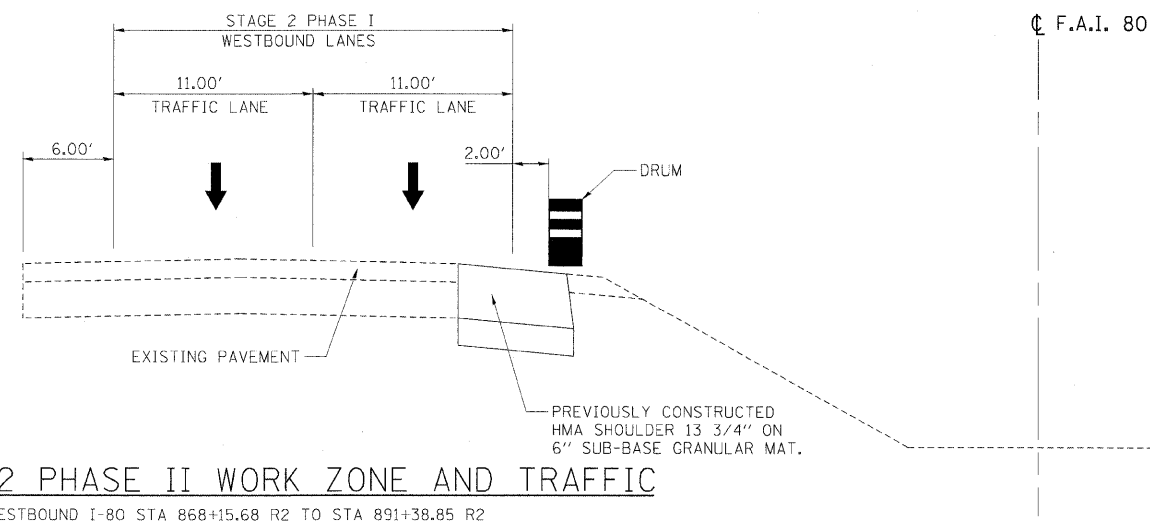


F.A.I. RTE.	SECTION	COUNTY	TOTAL SHEETS	SHEET NO.
80	150-31BK	LASALLE	492	176
STA.		TO STA.		
FED. ROAD DIST. NO.	ILLINOIS	FED. AID PROJECT		

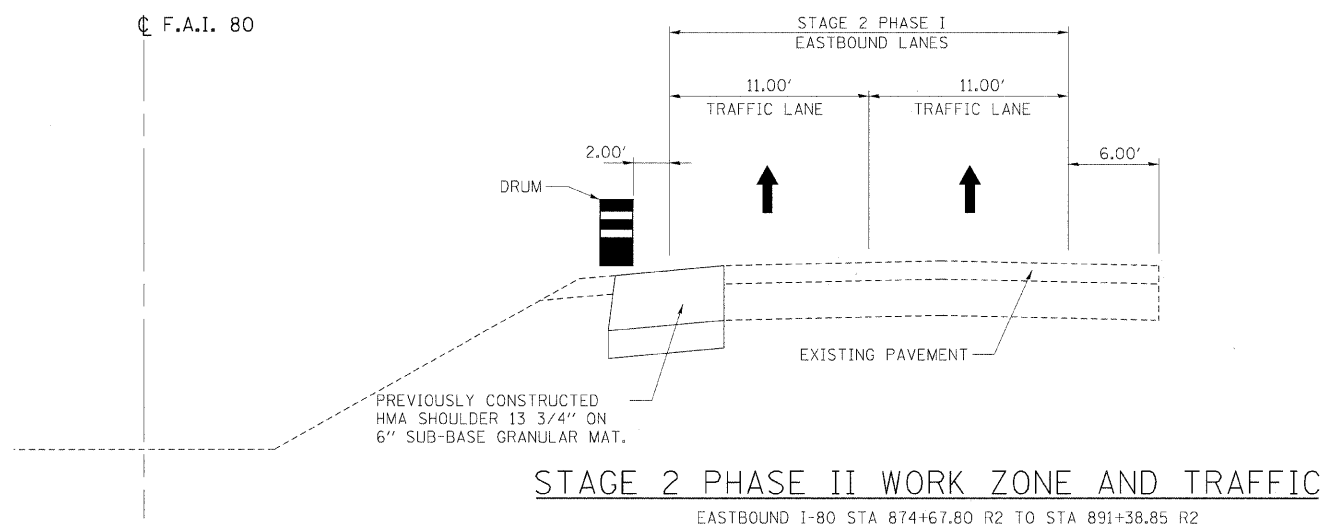

NOTES:
WHERE DRUM CHANNELIZING DEVICES ARE SHOWN, THE CONTRACTOR SHALL HAVE THE OPTION OF USING DRUMS AS SHOWN OR TYPE 1 BARRICADES.

REVISIONS	
NAME	DATE

ILLINOIS DEPARTMENT OF TRANSPORTATION

MAINTENANCE OF TRAFFIC
TYPICAL SECTIONS
STAGE 2 - PHASE II

SCALE: VERT. NA
HORIZ. NA

DRAWN BY RSJ
CHECKED BY

LAYOUT	RSJ	09/12/05
DRAWN	RSJ	09/12/05
REVIEWED	MTM	10/1/07

© Copyright Hanson Professional Services Inc. 2009

HANSON
Hanson Professional Services Inc.
1525 South Sixth Street
Springfield, Illinois 62703-2886
Offices Nationwide

MODEL NAME = S_2_Phase II Sht. 1
PLOT DATE = 10/23/2009
PLOT SCALE = 1/8" = 1'-0"
USER NAME = John@0914