


F.A.I. RTE.	SECTION	COUNTY	TOTAL SHEETS	SHEET NO.
80	650-31HBK	LASALLE	492	184
STA.		TO STA.		
FED. ROAD DIST. NO.		ILLINOIS FED. AID PROJECT		

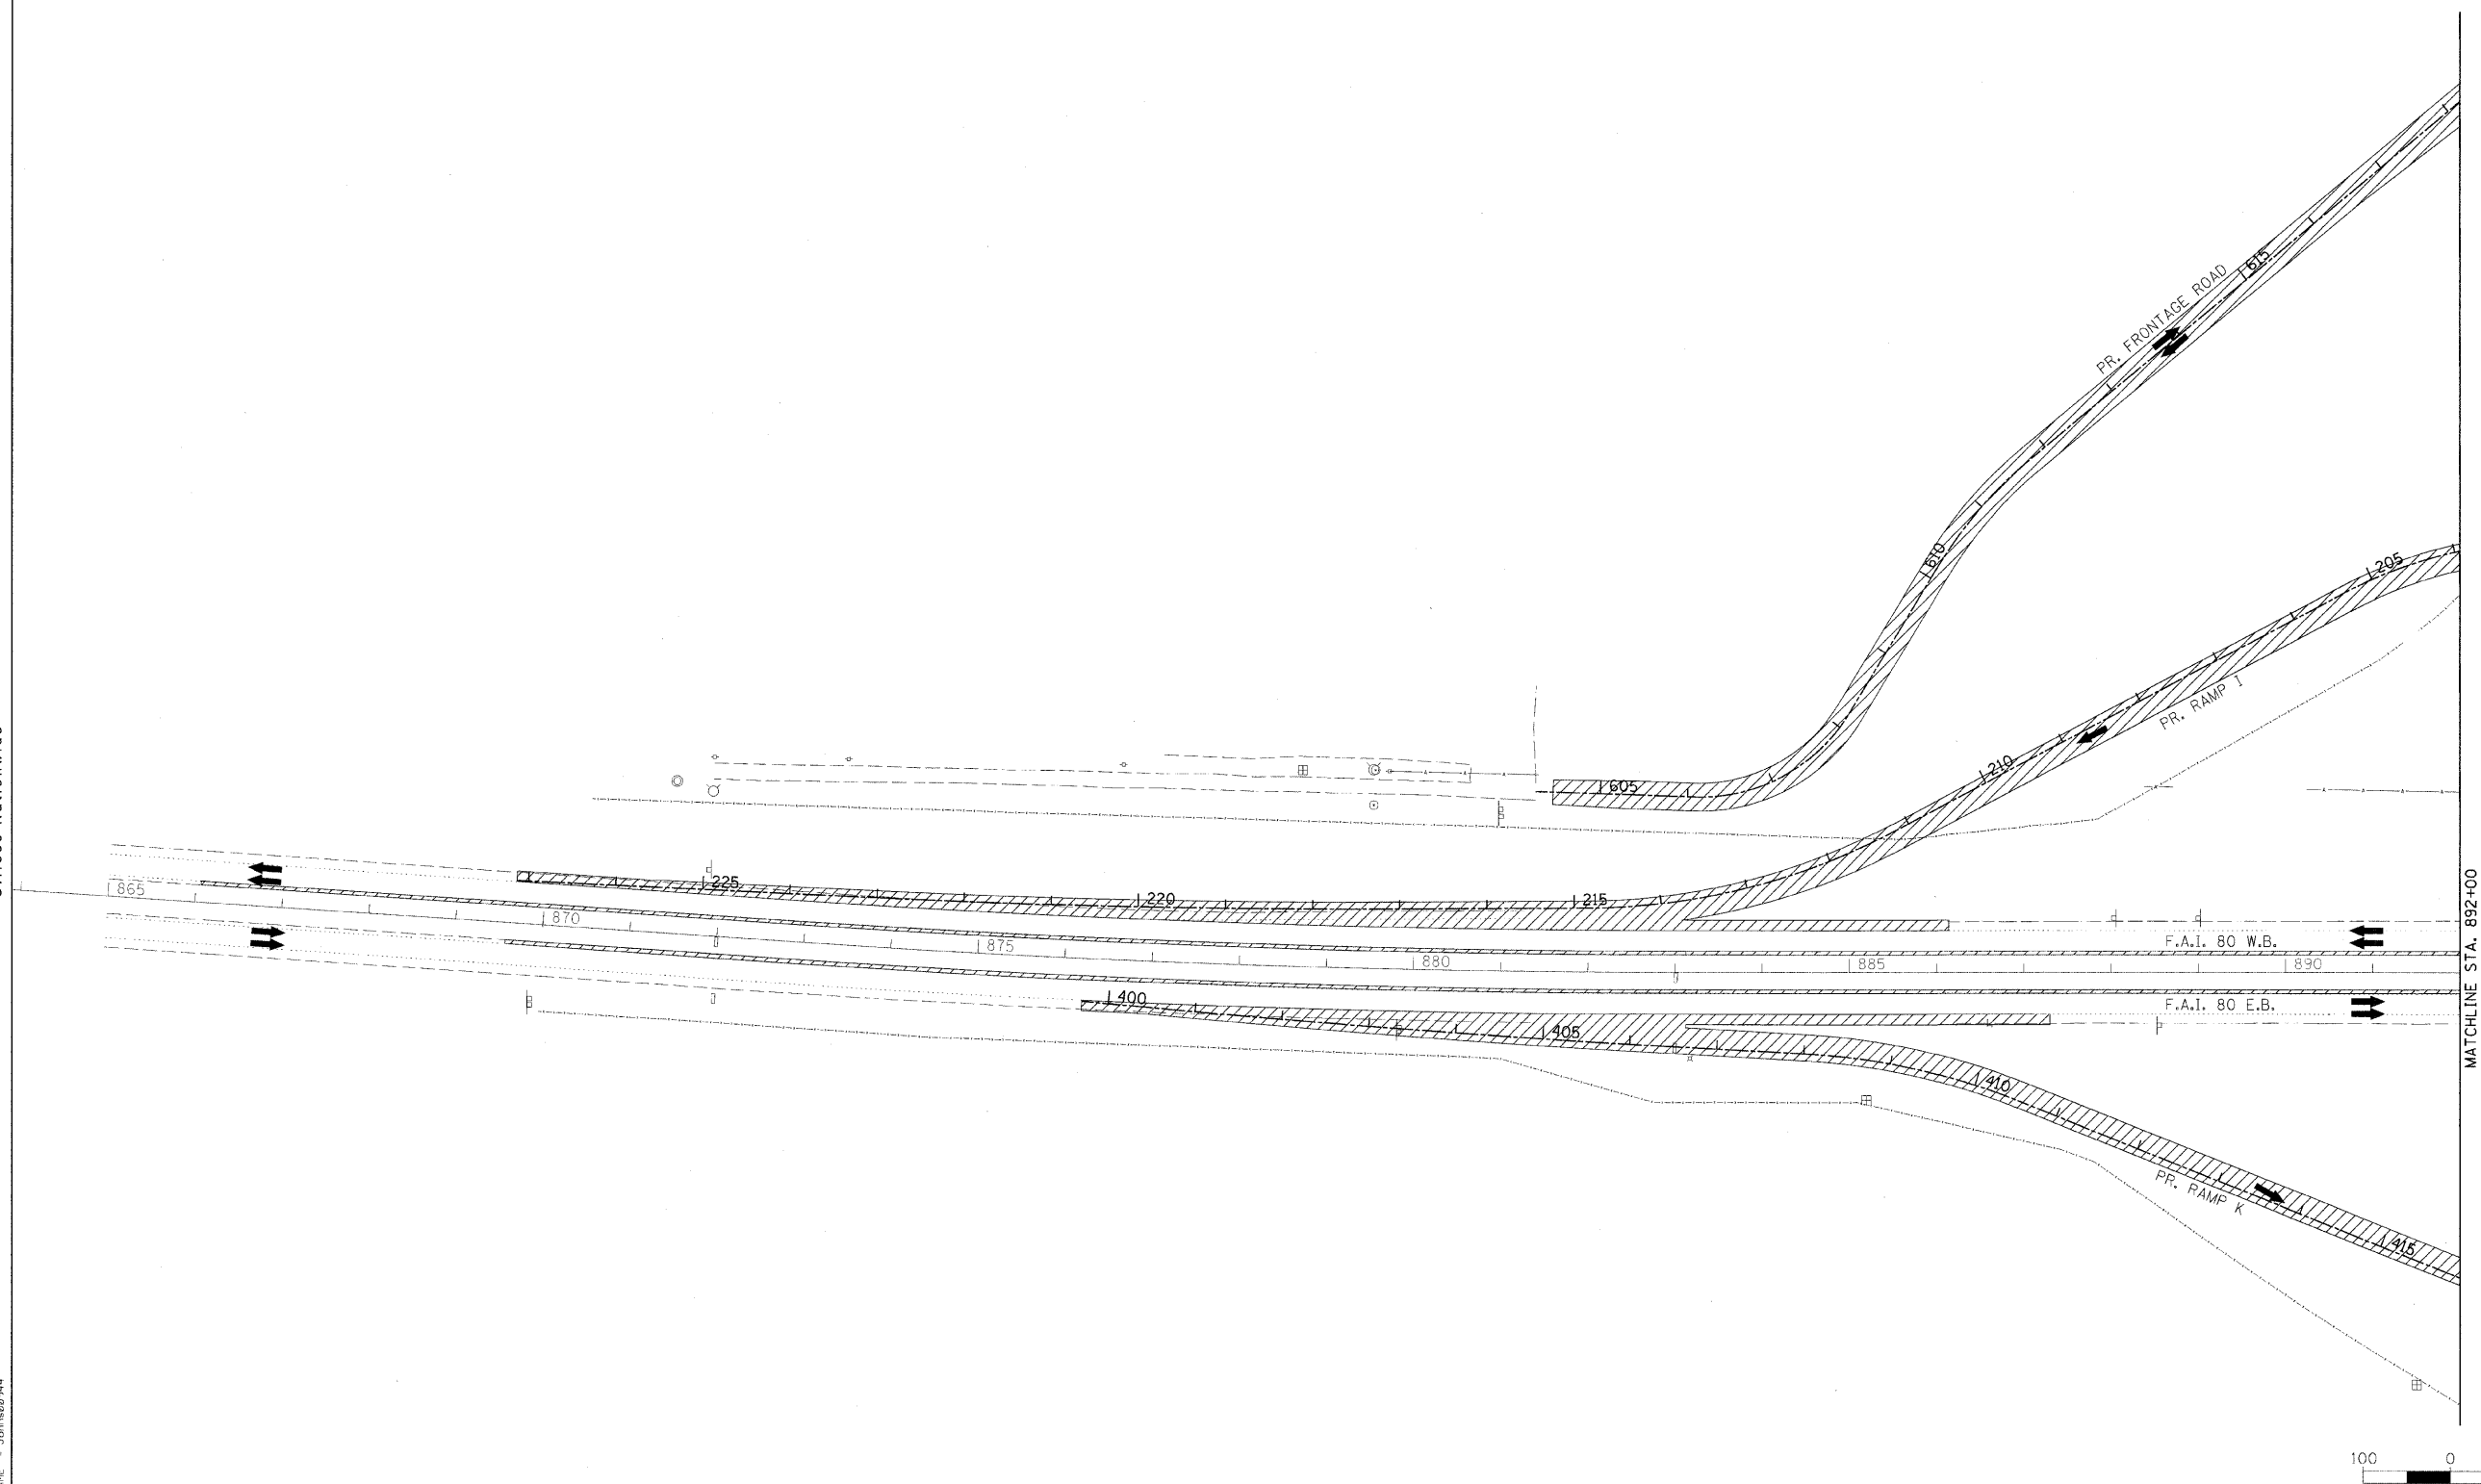

**LEGEND**

	CONSTRUCTED IN PREVIOUS STAGE
	CONSTRUCTION THIS STAGE
	TRAFFIC FLOW THIS STAGE

REVISIONS	
NAME	DATE

ILLINOIS DEPARTMENT OF TRANSPORTATION

**MAINTENANCE OF TRAFFIC  
SCHEMATIC  
STAGE 3**

SCALE: VERT. N/A  
HORIZ. 1"=100'

DATE \_\_\_\_\_ DRAWN BY RSJ  
CHECKED BY \_\_\_\_\_

**HANSON**  
 Hanson Professional Services Inc.  
 1525 South Sixth Street  
 Springfield, Illinois 62703-2886  
 Offices Nationwide

MODEL NAME = Stage 3 Sht 1  
 PLOT DATE = 12/23/09  
 PLOT SCALE = 1/8"=100'  
 USER NAME = John-02/04/4

LAYOUT	RSJ	07/28/05
DRAWN	RSJ	07/28/05
REVIEWED	MTM	10/1/07