


F.A.I. RTE.	SECTION	COUNTY	TOTAL SHEETS	SHEET NO.
80	150-318BK	LASALLE	492	185
STA.	TO STA.			
FED. ROAD DIST. NO.	ILLINOIS FED. AID PROJECT			

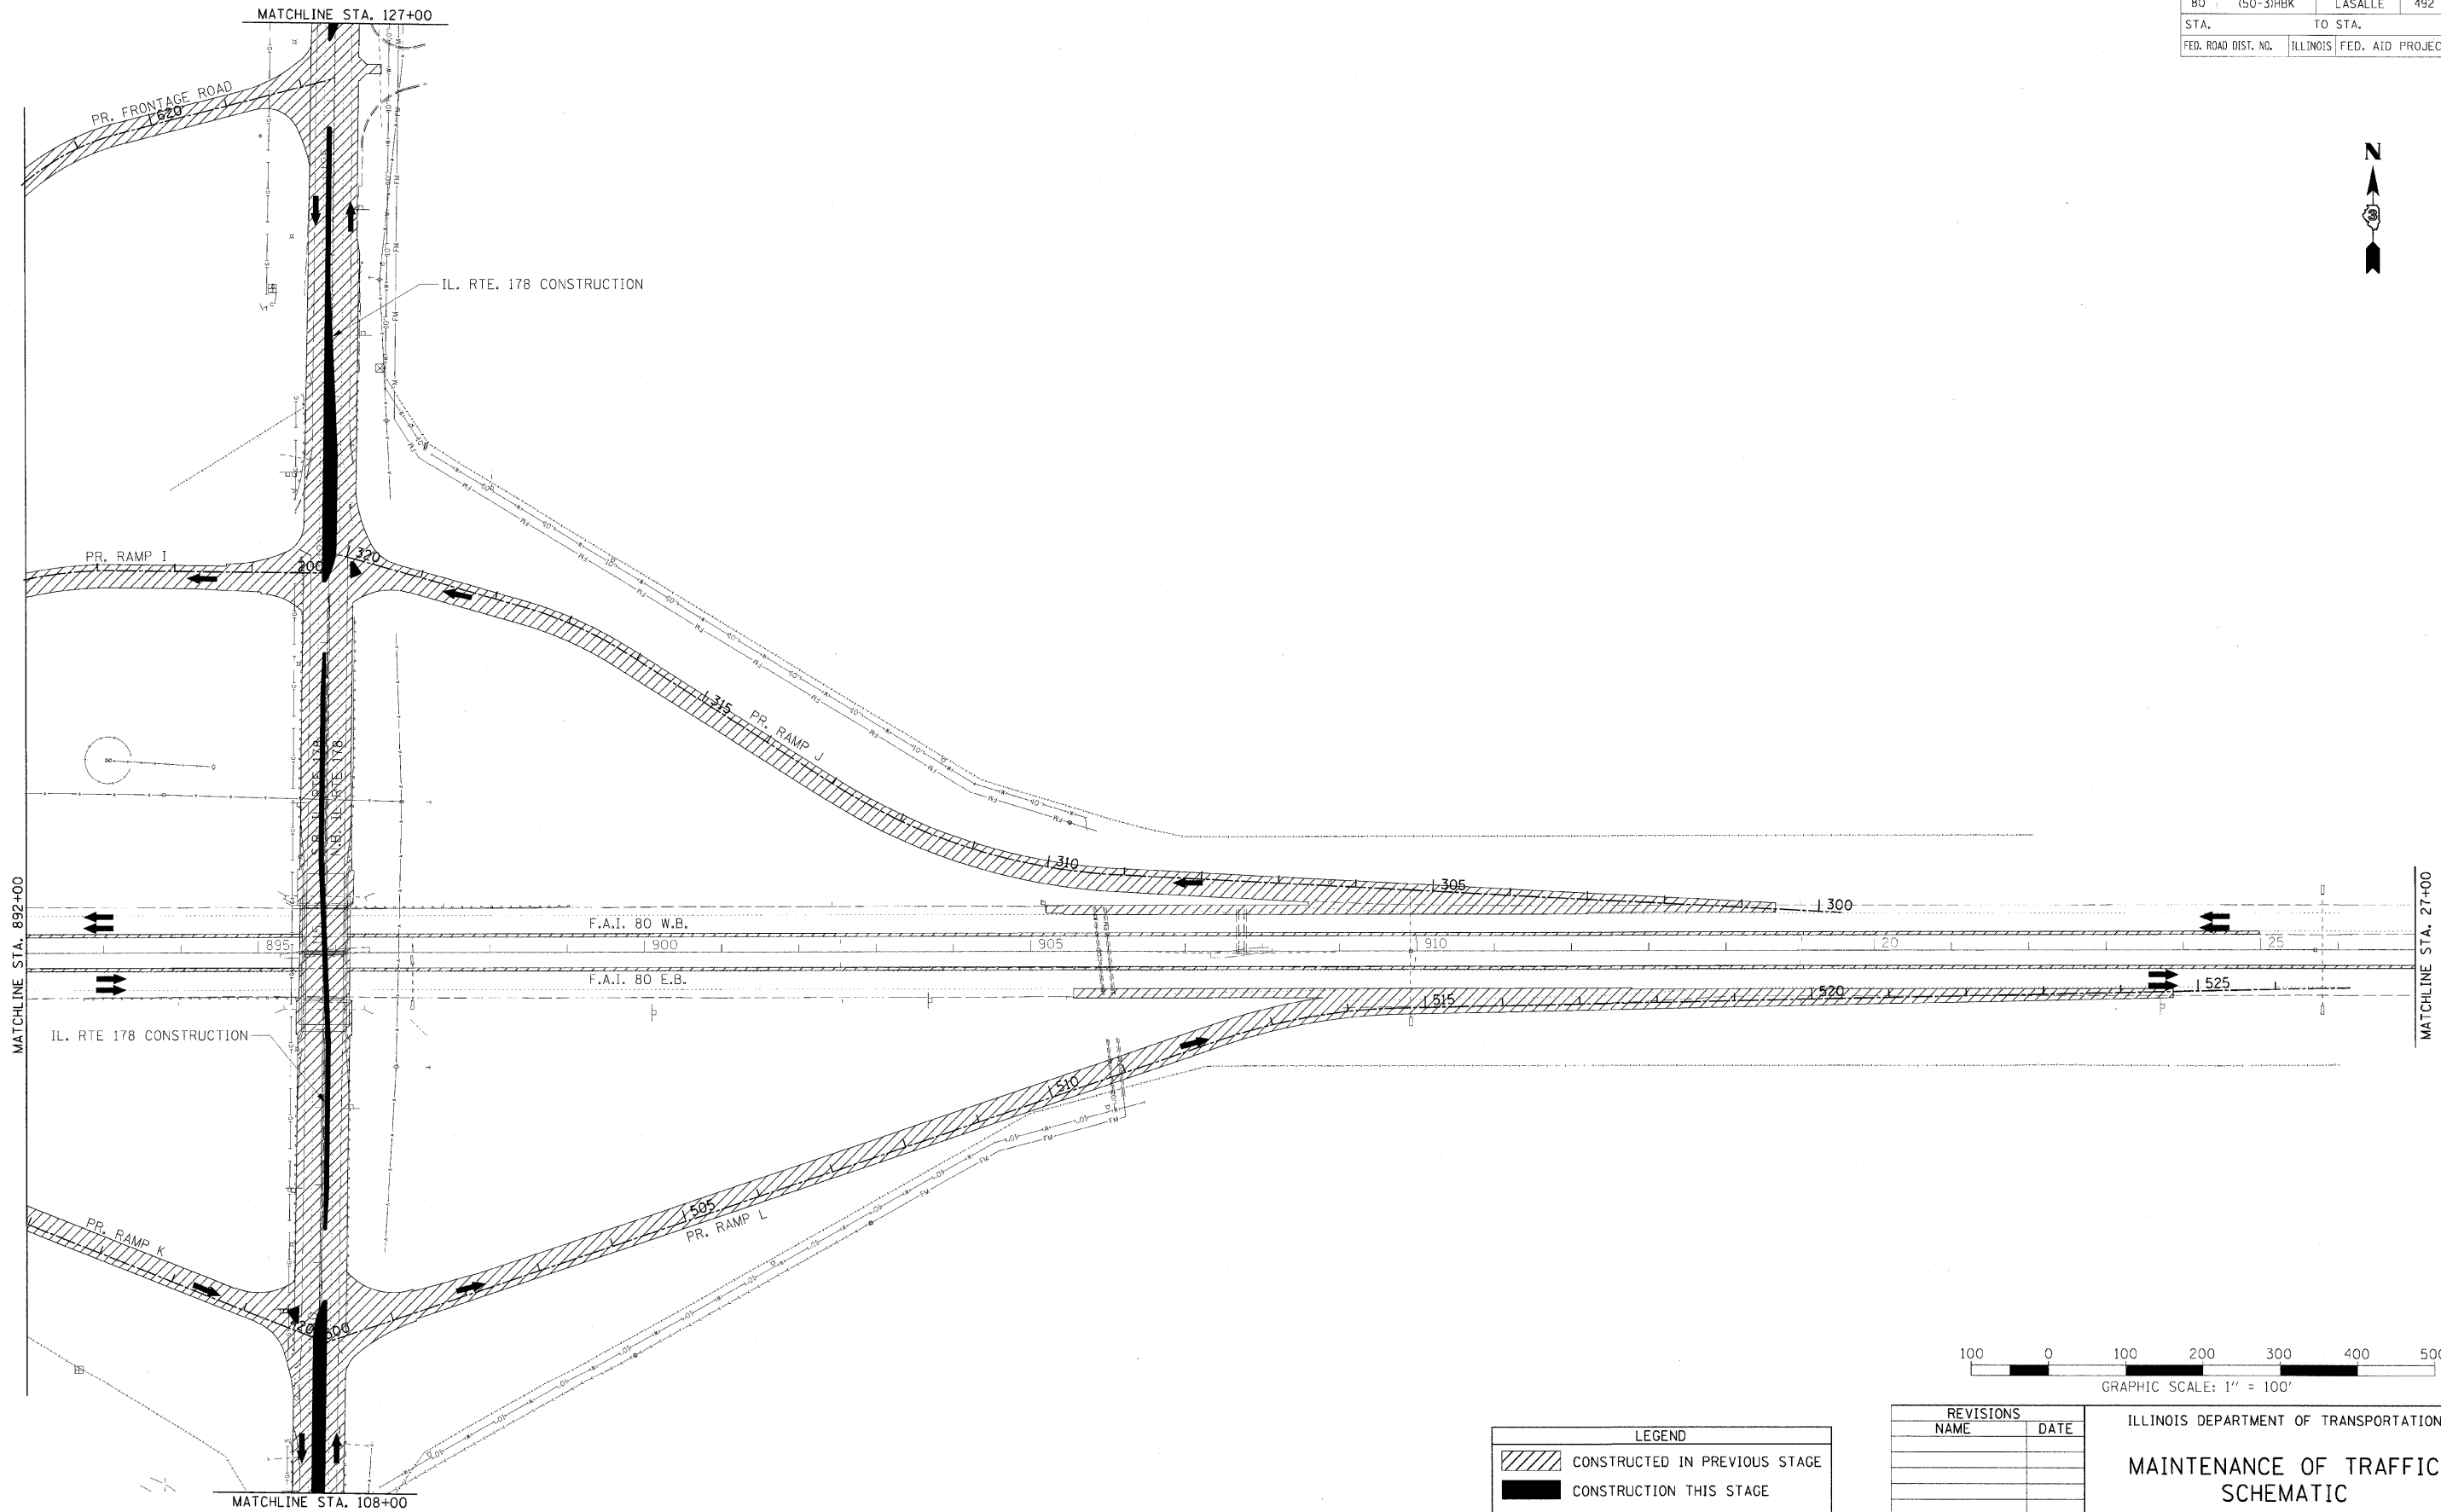


HANSON
 Hanson Professional Services Inc.
 1525 South Sixth Street
 Springfield, Illinois 62703-2886
 Offices Nationwide

© Copyright Hanson Professional Services Inc. 2009

MODEL NAME = Stage 3 Sht. 2
 PLOT DATE = 10/23/2009
 PLOT SCALE = 1/8"=1'-0"
 USER NAME = John090944

LAYOUT	MEW	07/01/05
DRAWN	MEW	07/01/05
REVIEWED	MTM	10/1/07

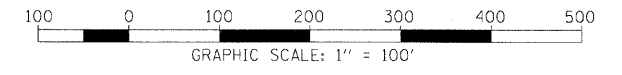

LEGEND	
	CONSTRUCTED IN PREVIOUS STAGE
	CONSTRUCTION THIS STAGE
	TRAFFIC FLOW THIS STAGE

REVISIONS	
NAME	DATE

ILLINOIS DEPARTMENT OF TRANSPORTATION
**MAINTENANCE OF TRAFFIC
 SCHEMATIC
 STAGE 3**
 SCALE: VERT. N/A
 HORIZ. 1"=100'
 DATE _____ DRAWN BY MEW
 CHECKED BY _____