



F.A.I. RTE.	SECTION	COUNTY	TOTAL SHEETS	SHEET NO.
80	150-31HBK	LASALLE	492	207
STA. 414+00.00		TO STA. 420+06.37		
FED. ROAD DIST. NO.	ILLINOIS	FED. AID PROJECT		

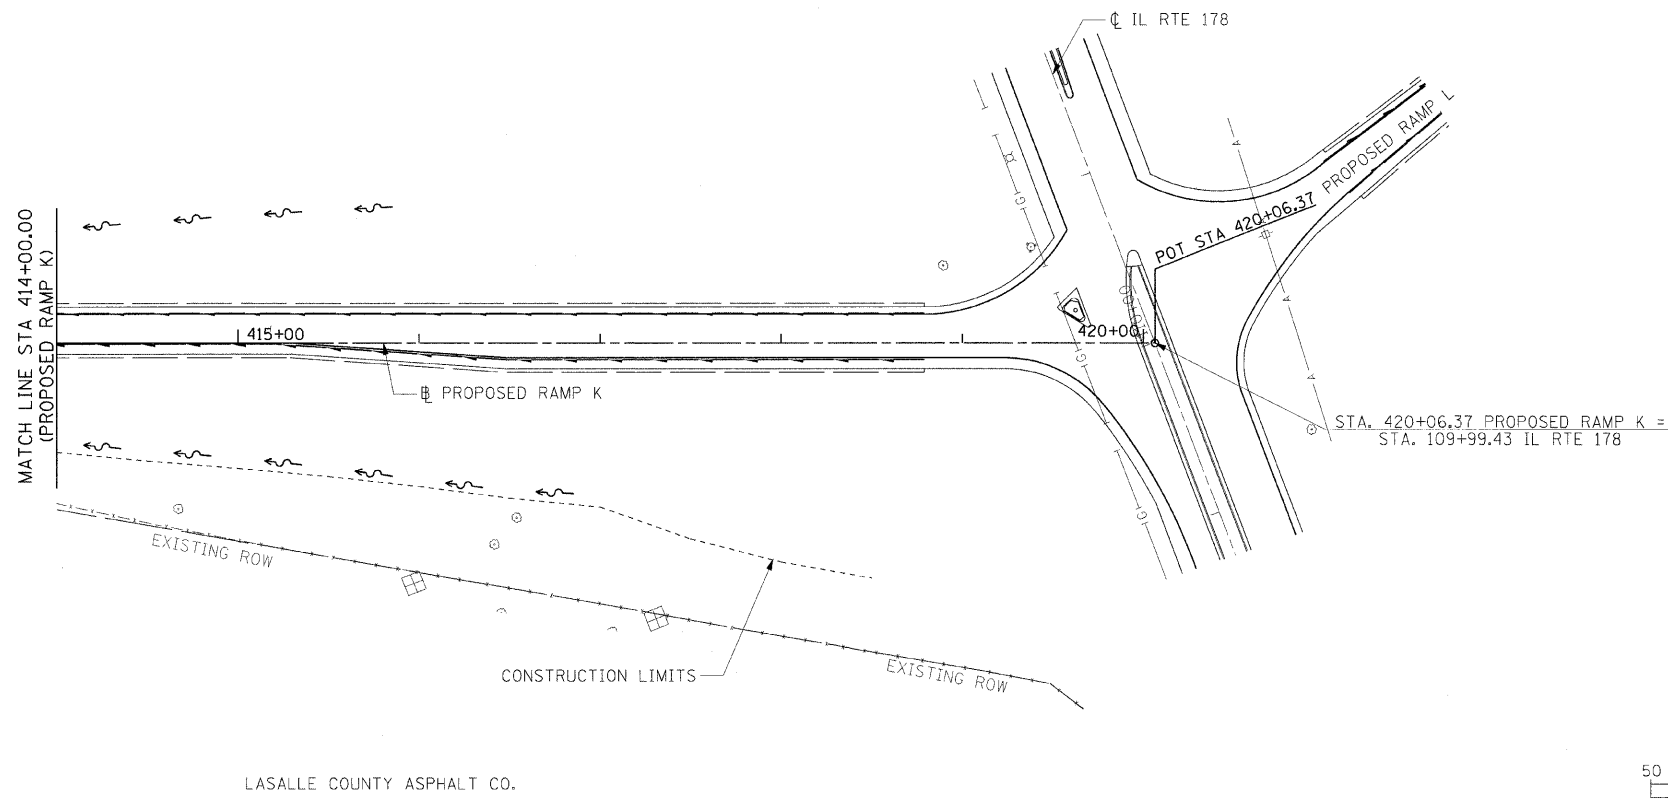

NOTES:

1. SEE DRAINAGE PIPE AND STRUCTURE SCHEDULES FOR DRAINAGE INFORMATION.
2. SEE ROADWAY PLAN & PROFILE SHEETS FOR VERTICAL CURVE INFORMATION AND PROPOSED DITCH GRADES.
3. CORRUGATED METAL PIPE (CMP) TO BE PAID FOR AS CLASS D PIPE.
4. REINFORCED CONCRETE PIPE (RCP) TO BE PAID FOR AS CLASS A PIPE.

		DRAINAGE LEGEND	
	EX	PR	
CULVERT LINE	---	---	FLARED END SECTION <
LEFT DITCH PROFILE	---	---	INLET ○
RIGHT DITCH PROFILE	---	---	MANHOLE ⊙
SANITARY SEWER	---	---	PIPE DRAIN HEADWALL ⊥
STORM SEWER	---	---	RIPRAP []
HEADWALL	---	---	PIPE CALL-OUT (200)
SUMMIT	---	---	END OF PIPE LOCATION (300)
ROADWAY DITCH FLOW	---	---	PIPE UNDERDRAIN (DOUBLE) —
SWALE	---	---	
PIPE UNDERDRAIN (SINGLE)	---	---	

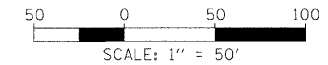

LASALLE COUNTY ASPHALT CO.

PLAN	DATE
BY	
CHECKED	
DATE	

HANSON
 Hanson Professional Services Inc.
 1525 South Sixth Street
 Springfield, Illinois 62703-2886
 Offices Nationwide

PROFILE	DATE
BY	
CHECKED	
DATE	

MODEL NAME = Ramp_K-2
 FILE NAME = C:\P\150-31HBK\150-31HBK-2007.dgn
 PLOT SCALE = 50.0000 / in.
 USER NAME = JohnM0944

