

F.A.I. RTE.	SECTION	COUNTY	TOTAL SHEETS	SHEET NO.
80	150-31HBK	LASALLE	492	208
STA. 500+00.00 TO STA. 514+00.00				
FED. ROAD DIST. NO.	ILLINOIS	FED. AID PROJECT		




PLAN	DATE	BY
SURVEYED		
ALIGNED		
CHECKED		
NO.		

HANSON
 Hanson Professional Services Inc.
 1825 South Sixth Street
 Springfield, Illinois 62703-2886
 Offices Nationwide

PROFILE	DATE	BY
SURVEYED		
GRADES CHECKED		
NO.		

LAYOUT	DATE	BY
SET	01/12/06	
REVISED	08/31/06	

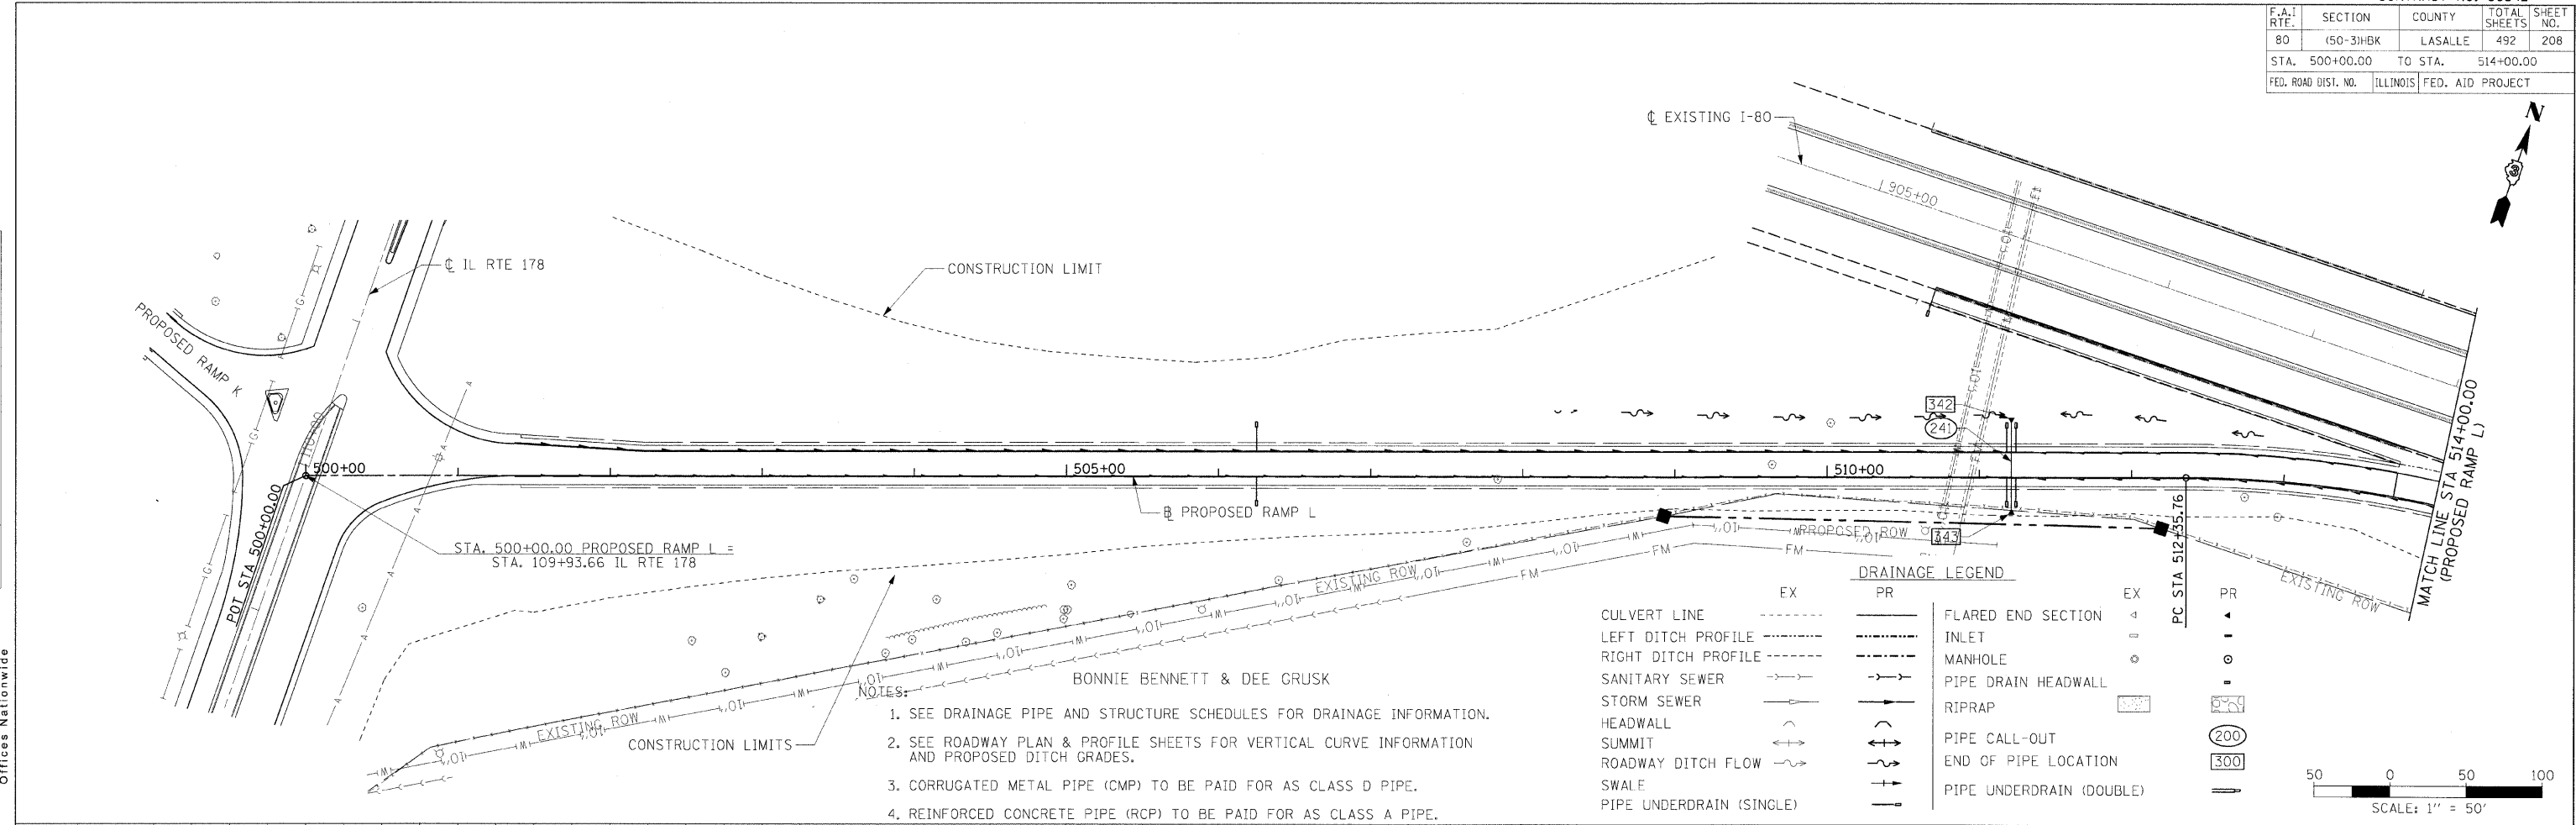

- NOTES:**
1. SEE DRAINAGE PIPE AND STRUCTURE SCHEDULES FOR DRAINAGE INFORMATION.
 2. SEE ROADWAY PLAN & PROFILE SHEETS FOR VERTICAL CURVE INFORMATION AND PROPOSED DITCH GRADES.
 3. CORRUGATED METAL PIPE (CMP) TO BE PAID FOR AS CLASS D PIPE.
 4. REINFORCED CONCRETE PIPE (RCP) TO BE PAID FOR AS CLASS A PIPE.

DRAINAGE LEGEND

CULVERT LINE	---	EX	PR	FLARED END SECTION	---
LEFT DITCH PROFILE	---	EX	PR	INLET	▲
RIGHT DITCH PROFILE	---	EX	PR	MANHOLE	○
SANITARY SEWER	---	EX	PR	PIPE DRAIN HEADWALL	— —
STORM SEWER	---	EX	PR	RIPRAP	▨
HEADWALL	— —	EX	PR	PIPE CALL-OUT	200
SUMMIT	↔	EX	PR	END OF PIPE LOCATION	300
ROADWAY DITCH FLOW	→	EX	PR	PIPE UNDERDRAIN (DOUBLE)	—+—
SWALE	— —	EX	PR		
PIPE UNDERDRAIN (SINGLE)	— —	EX	PR		

