


F.A.I. RTE.	SECTION	COUNTY	TOTAL SHEETS	SHEET NO.
80	(50-3)HBK	LASALLE	492	209
STA. 514+00.00		TO STA. 526+96.96		
FED. ROAD DIST. NO.		ILLINOIS FED. AID PROJECT		




I-80 STATION EQUATION
 STA. 915+00.00 BACK =
 STA. 19+08.45 AHEAD

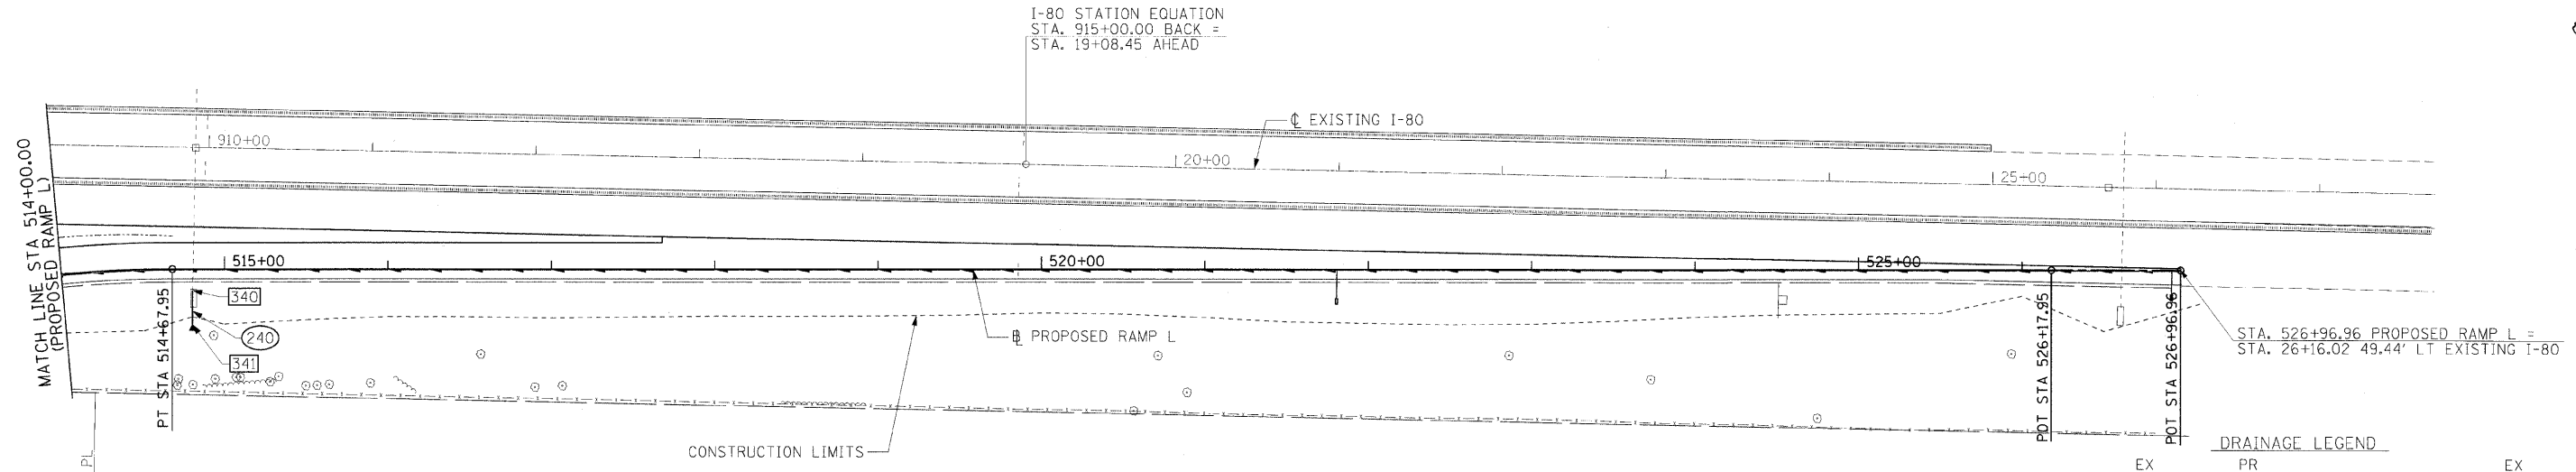

DRAINAGE LEGEND

EX	PR	EX	PR
CULVERT LINE	--- ---	FLARED END SECTION	◁ ▷
LEFT DITCH PROFILE	- - - - -	INLET	┆
RIGHT DITCH PROFILE	- - - - -	MANHOLE	○
SANITARY SEWER	--- ---	PIPE DRAIN HEADWALL	┆
STORM SEWER	--- ---	RIPRAP	◻
HEADWALL	┆	PIPE CALL-OUT	⊙
SUMMIT	↑ ↓	END OF PIPE LOCATION	⊠
ROADWAY DITCH FLOW	→ ←	PIPE UNDERDRAIN (SINGLE)	┆
SWALE	┆		
PIPE UNDERDRAIN (DOUBLE)	┆		

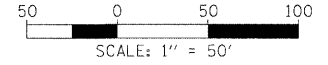

- NOTES:
- SEE DRAINAGE PIPE AND STRUCTURE SCHEDULES FOR DRAINAGE INFORMATION.
 - SEE ROADWAY PLAN & PROFILE SHEETS FOR VERTICAL CURVE INFORMATION AND PROPOSED DITCH GRADES.
 - CORRUGATED METAL PIPE (CMP) TO BE PAID FOR AS CLASS D PIPE.
 - REINFORCED CONCRETE PIPE (RCP) TO BE PAID FOR AS CLASS A PIPE.

BONNIE BENNETT & DEE CRUSK

HANSON
 Hanson Professional Services Inc.
 1625 South Sixth Street
 Springfield, Illinois 62703-2886
 Spring Offices Nationwide

PLAN	DATE	BY

DATE: 01/12/06
 BY: JCH
 CHECKED: JCH
 DATE: 01/12/06
 BY: JCH

PROFILE

DATE	BY

DATE: 01/12/06
 BY: JCH
 CHECKED: JCH
 DATE: 01/12/06
 BY: JCH

DATE	BY	DATE	BY
625.78	626.08	626.49	626.29
626.60	626.49	626.83	626.70
626.97	626.91	627.11	627.12
627.25	627.32	627.39	627.53
627.39	627.63	627.13	627.68
627.13	627.74	627.11	627.79
627.49	627.84	627.76	627.89
628.00	627.94	628.22	627.99
628.39	628.04	628.53	628.09
628.63	628.14	628.70	628.20
628.77	628.25	628.75	628.30
628.67	628.35	628.56	628.40
628.47	628.45		

