


F.A.I. RTE.	SECTION	COUNTY	TOTAL SHEETS	SHEET NO.
80	(50-3)HBK	LASALLE	492	212
STA. 124+50.00		TO STA. 139+50.00		
FED. ROAD DIST. NO.		ILLINOIS FED. AID PROJECT		

RONALD & MARION SENICA


PIONEER HYBRID INTERNATIONAL, INC.

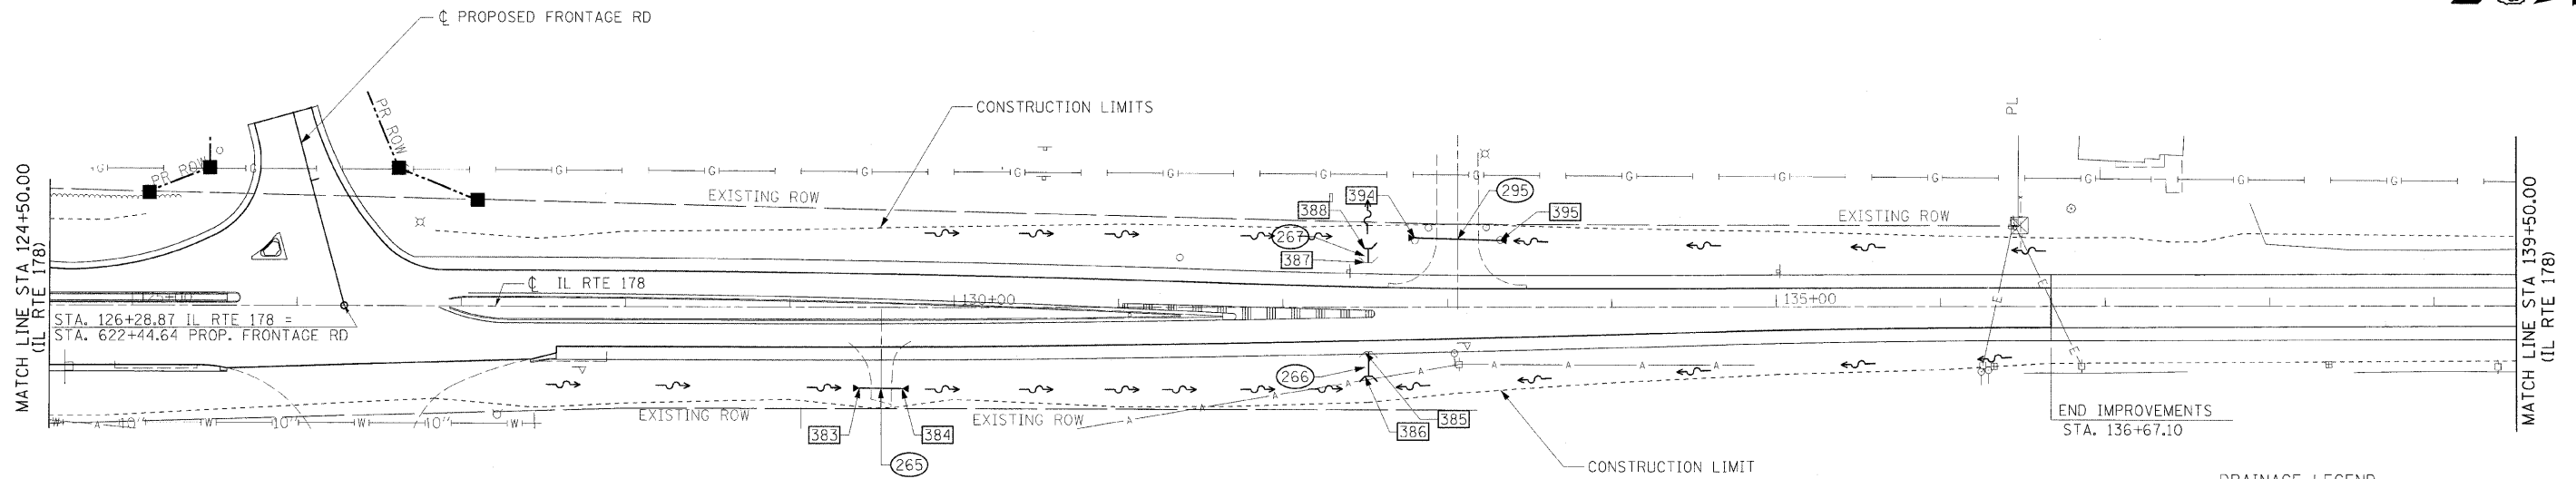


JANUS & PETER FERRACUTTI

MICHAEL WELSH (LIVING TRUST)

- NOTES:
- SEE DRAINAGE PIPE AND STRUCTURE SCHEDULES FOR DRAINAGE INFORMATION.
 - SEE ROADWAY PLAN & PROFILE SHEETS FOR VERTICAL CURVE INFORMATION AND PROPOSED DITCH GRADES.
 - CORRUGATED METAL PIPE (CMP) TO BE PAID FOR AS CLASS D PIPE.
 - REINFORCED CONCRETE PIPE (RCP) TO BE PAID FOR AS CLASS A PIPE.

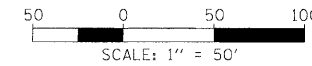

DRAINAGE LEGEND		EX	PR
CULVERT LINE	---	---	---
LEFT DITCH PROFILE	---	---	---
RIGHT DITCH PROFILE	---	---	---
SANITARY SEWER	---	---	---
STORM SEWER	---	---	---
HEADWALL	---	---	---
SUMMIT	---	---	---
ROADWAY DITCH FLOW	---	---	---
SWALE	---	---	---
PIPE UNDERDRAIN (SINGLE)	---	---	---
FLARED END SECTION	---	---	---
INLET	---	---	---
MANHOLE	---	---	---
PIPE DRAIN HEADWALL	---	---	---
RIPRAP	---	---	---
PIPE CALL-OUT	---	---	---
END OF PIPE LOCATION	---	---	---
PIPE UNDERDRAIN (DOUBLE)	---	---	---

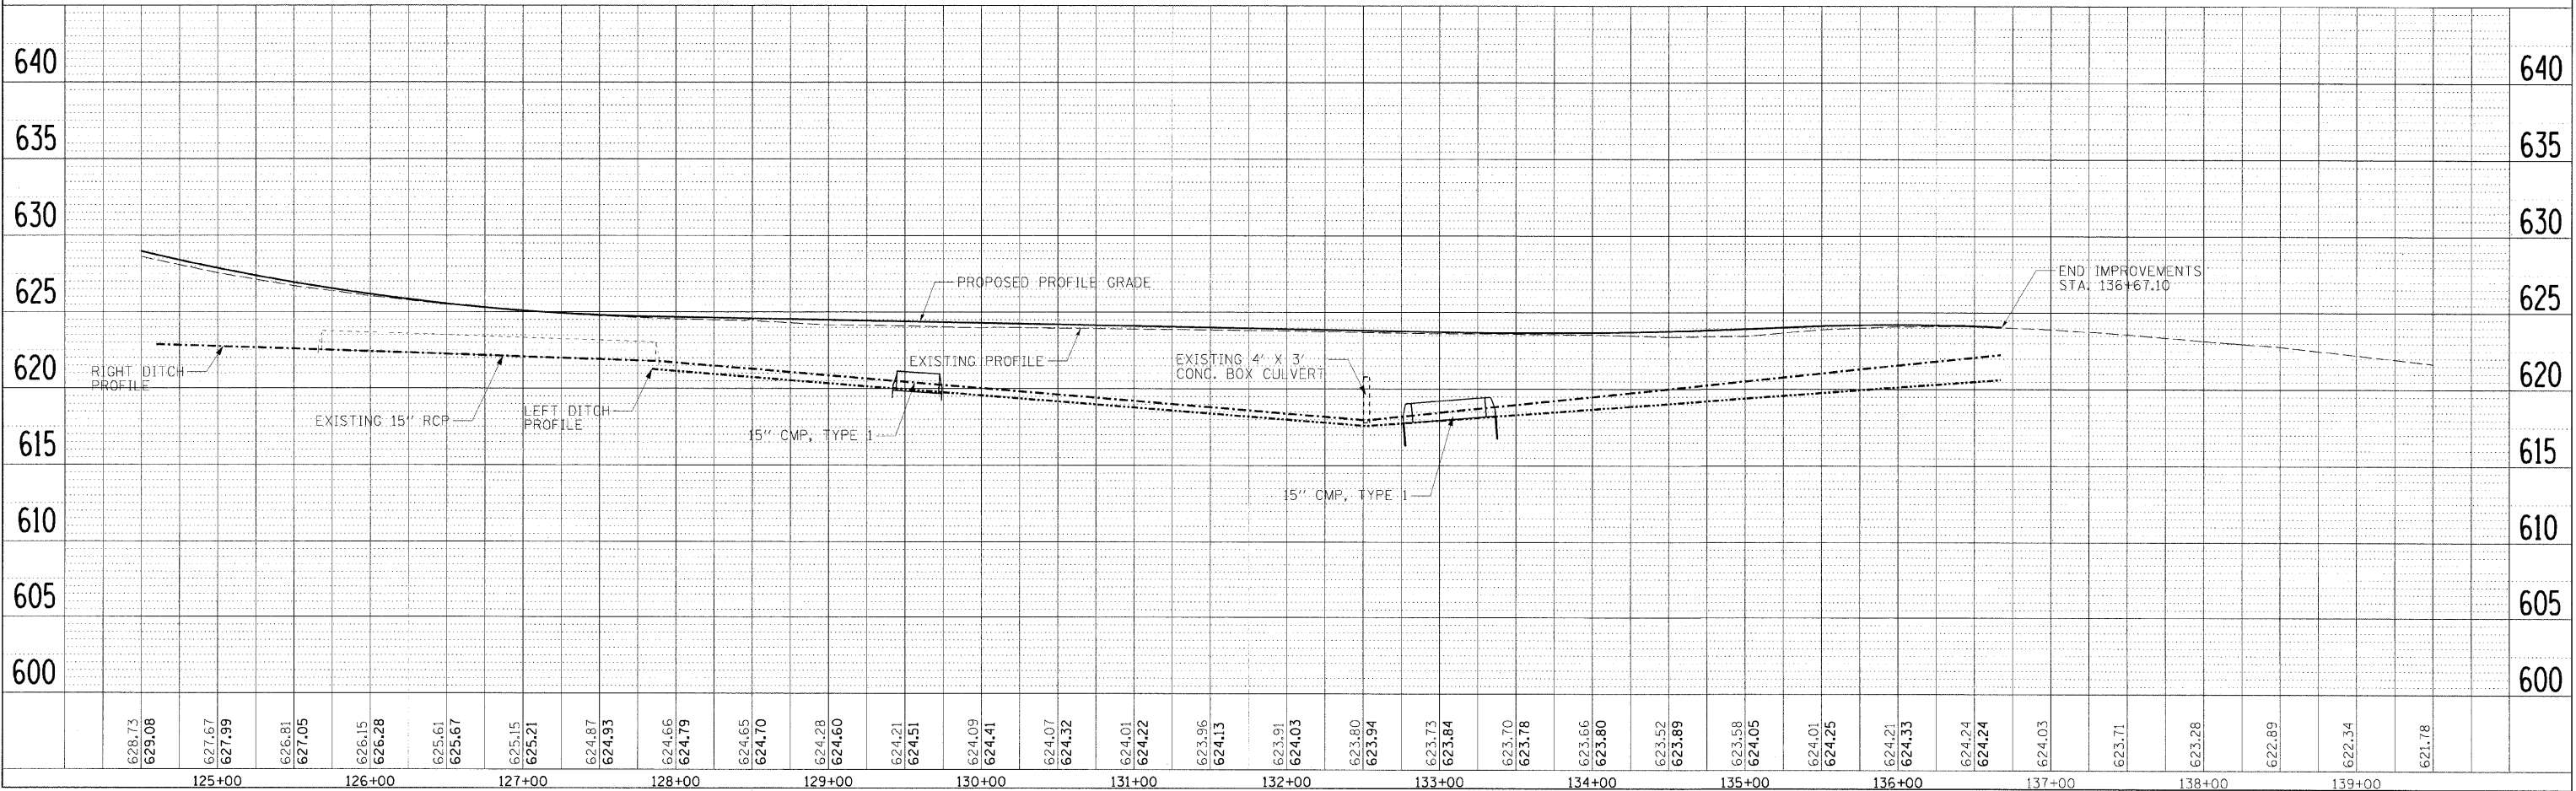

DATE	
BY	
REVISION	
NO.	
DESCRIPTION	

HANSON PROFESSIONAL SERVICES INC.
 1525 South Sixth Street
 Springfield, Illinois 62761
 Phone: 217-243-2886
 Fax: 217-243-2888
 Website: www.hansonps.com

DATE	
BY	
REVISION	
NO.	
DESCRIPTION	

DATE	01/12/06
BY	JCF
REVISION	
NO.	
DESCRIPTION	

MODEL NAME = IL RTE 178-4
 PLOT DATE = 12/23/2005
 FILE NAME = C:\PW\Export\11C-8200\DWG.dgn
 PLOT SCALE = 50:0000 / in.
 USER NAME = JohnH2944

© Copyright Hanson Professional Services Inc. 2009