


F.A.I. RTE.	SECTION	COUNTY	TOTAL SHEETS	SHEET NO.
80	150-3HBK	LASALLE	492	296
STA. 405+00.00		TO STA. 408+73.28		
FED. ROAD DIST. NO.		ILLINOIS FED. AID PROJECT		

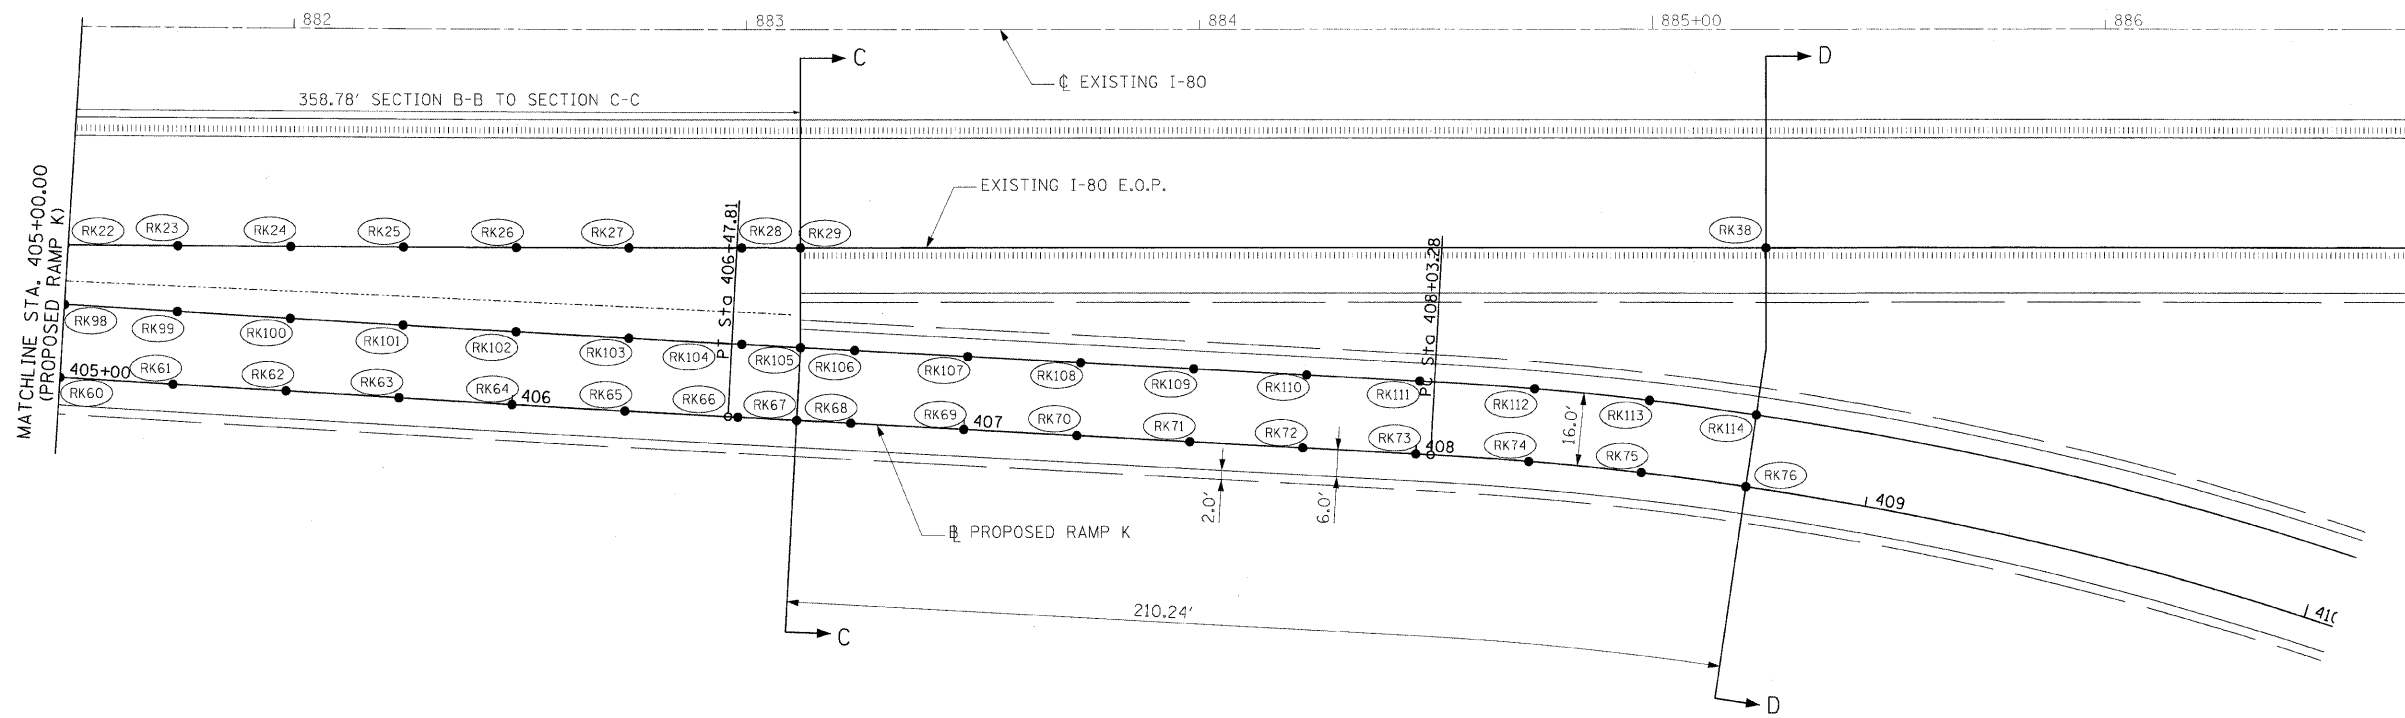

RAMP K GORE ELEVATIONS

DESC	POINT	I-80 STATION	OFFSET	EXIST I-80 EOP ELEV	POINT	RAMP STATION	OFFSET	RAMP RT EOP ELEV	POINT	OFFSET	RAMP LT EOP ELEV
VPI	RK 22	881+49.91	48.27' RT	621.27	RK 60	405+00.00	BASELINE	620.66	RK 98	16.00' LT	620.98
VPI	RK 23	881+74.75	48.27' RT	621.39	RK 61	405+25.00	BASELINE	620.80	RK 99	16.00' LT	621.12
VPI	RK 24	881+99.58	48.27' RT	621.49	RK 62	405+50.00	BASELINE	620.93	RK 100	16.00' LT	621.25
VPI	RK 25	882+24.41	48.27' RT	621.59	RK 63	405+75.00	BASELINE	621.07	RK 101	16.00' LT	621.39
VPI	RK 26	882+49.24	48.28' RT	621.70	RK 64	406+00.00	BASELINE	621.21	RK 102	16.00' LT	621.53
VPI	RK 27	882+74.07	48.28' RT	621.78	RK 65	406+25.00	BASELINE	621.34	RK 103	16.00' LT	621.66
VPI	RK 28	882+98.89	48.28' RT	621.86	RK 66	406+50.00	BASELINE	621.48	RK 104	16.00' LT	621.86
SECTION C-C	RK 29	883+11.86	48.28' RT	621.90	RK 67	406+63.04	BASELINE	621.55	RK 105	16.00' LT	621.98
VPI	RK 30				RK 68	406+75.00	BASELINE	621.58	RK 106	16.00' LT	622.06
VPI	RK 31				RK 69	407+00.00	BASELINE	621.63	RK 107	16.00' LT	622.20
VPI	RK 32				RK 70	407+25.00	BASELINE	621.65	RK 108	16.00' LT	622.32
VPI	RK 33				RK 71	407+50.00	BASELINE	621.65	RK 109	16.00' LT	622.41
VPI	RK 34				RK 72	407+75.00	BASELINE	621.62	RK 110	16.00' LT	622.47
VPI	RK 35				RK 73	408+00.00	BASELINE	621.57	RK 111	16.00' LT	622.52
VPI	RK 36				RK 74	408+25.00	BASELINE	621.49	RK 112	16.00' LT	622.53
VPI	RK 37				RK 75	408+50.00	BASELINE	621.39	RK 113	16.00' LT	622.53
SECTION D-D	RK 38	885+25.07	48.29' RT	622.56	RK 76	408+73.28	BASELINE	621.27	RK 114	16.00' LT	622.49

NOTE: CONTRACTOR TO VERIFY EXISTING EDGE OF PAVEMENT ELEVATION PRIOR TO CONSTRUCTION OF PROPOSED PAVEMENT



REVISIONS	
NAME	DATE

ILLINOIS DEPARTMENT OF TRANSPORTATION

RAMP K GORE ELEVATION DETAIL

SCALE: VERT. HORIZ. 1"=20'
 DATE _____ DRAWN BY JAP
 CHECKED BY _____

HANSON
 Hanson Professional Services Inc.
 1525 South Sixth Street
 Springfield, Illinois 62703-2886
 Offices Nationwide

MODEL NAME = Ramp K Sht. 2
 PLOT DATE = 12/23/2009
 PLOT SCALE = 20.0000
 USER NAME = John@hps14
 LAYOUT JAP 09/12/05
 DRAWN JAP 09/12/05
 REVIEWED MTM 10/1/05