


F.A. RTE.	SECTION	COUNTY	TOTAL SHEETS	SHEET NO.
80	50-3HBK	LASALLE	492	328
STA. 304+50.00		TO STA. 306+00.00		
FED. ROAD DIST. NO.		ILLINOIS FED. AID PROJECT		

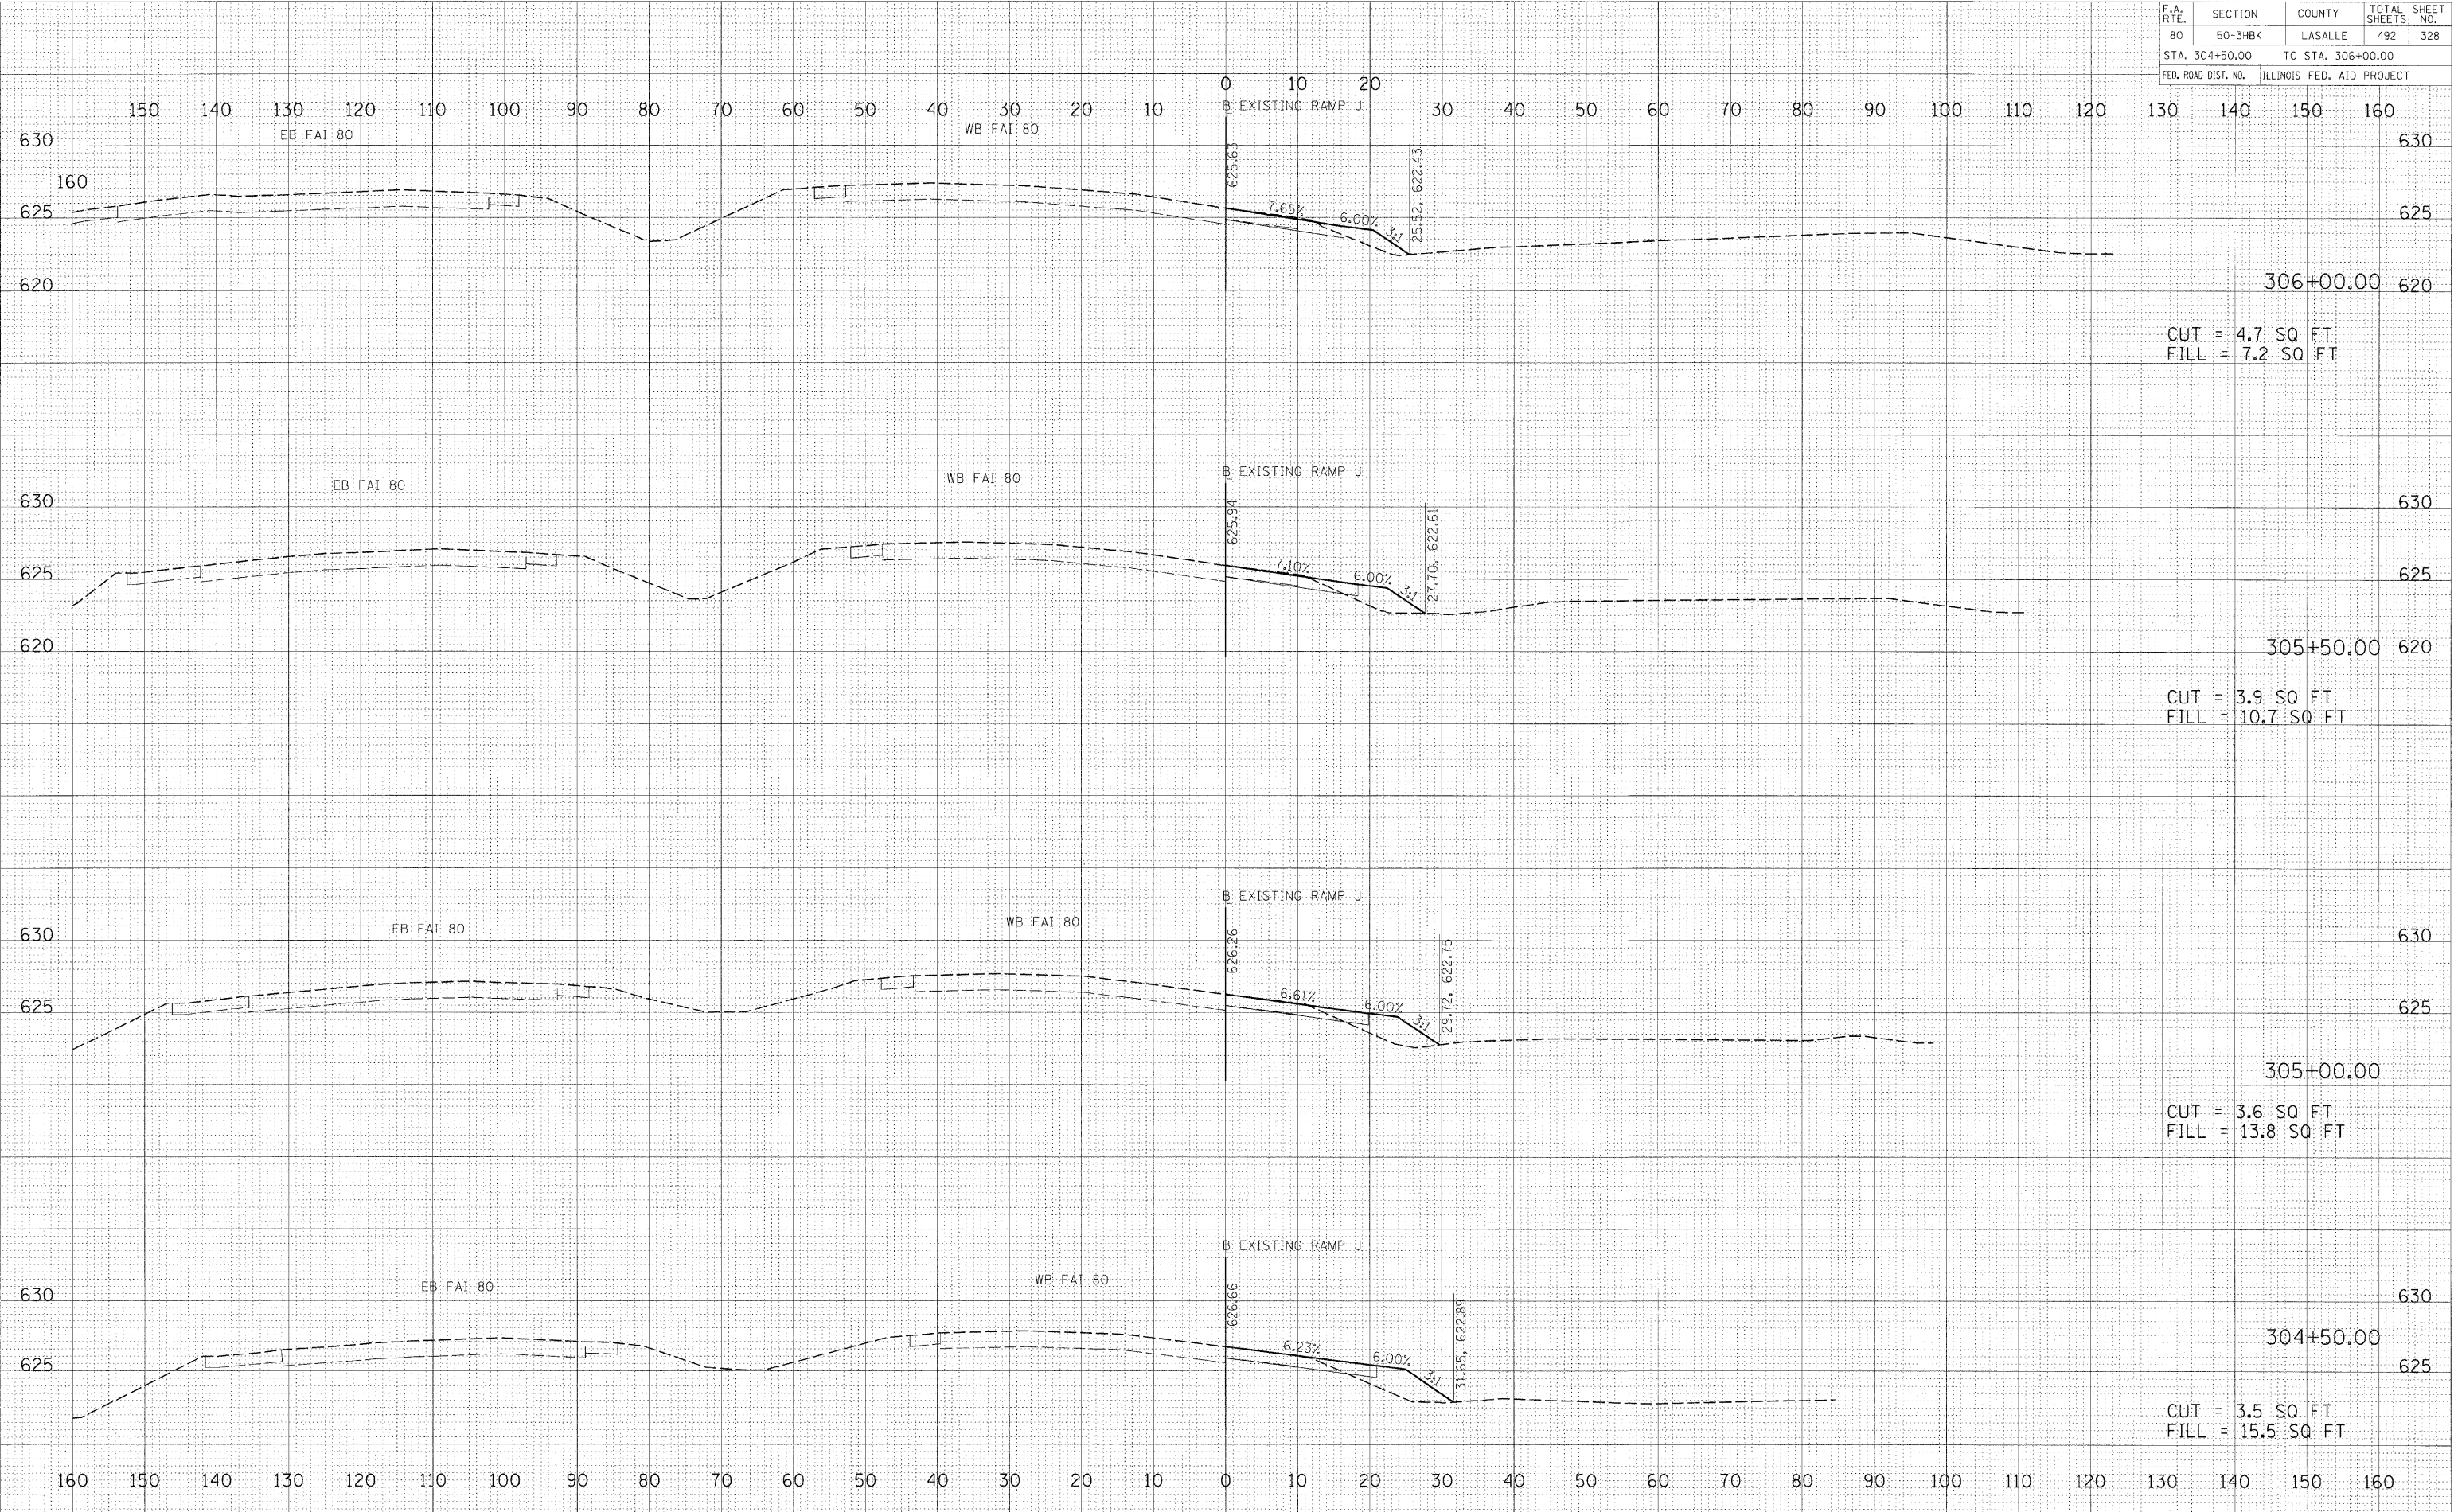

DATE	BY

DATE	BY

PLOT DATE = 12/23/2009
 FILE NAME = I:\05_05a_28522015\CADD\Road\Sheet\Sheet328.dgn
 PLOT SCALE = 1/8" = 10.0000' / in.
 USER NAME = johna28144

HANSON
 Professional Services Inc.
 1526 South Sixth Street
 Springfield, Illinois 62703-2886
 Offices Nationwide