


F.A. RTE.	SECTION	COUNTY	TOTAL SHEETS	SHEET NO.
80	50-3HBK	LASALLE	492	329

STA. 306+50.00 TO STA. 308+00.00
 FED. ROAD DIST. NO. ILLINOIS FED. AID PROJECT

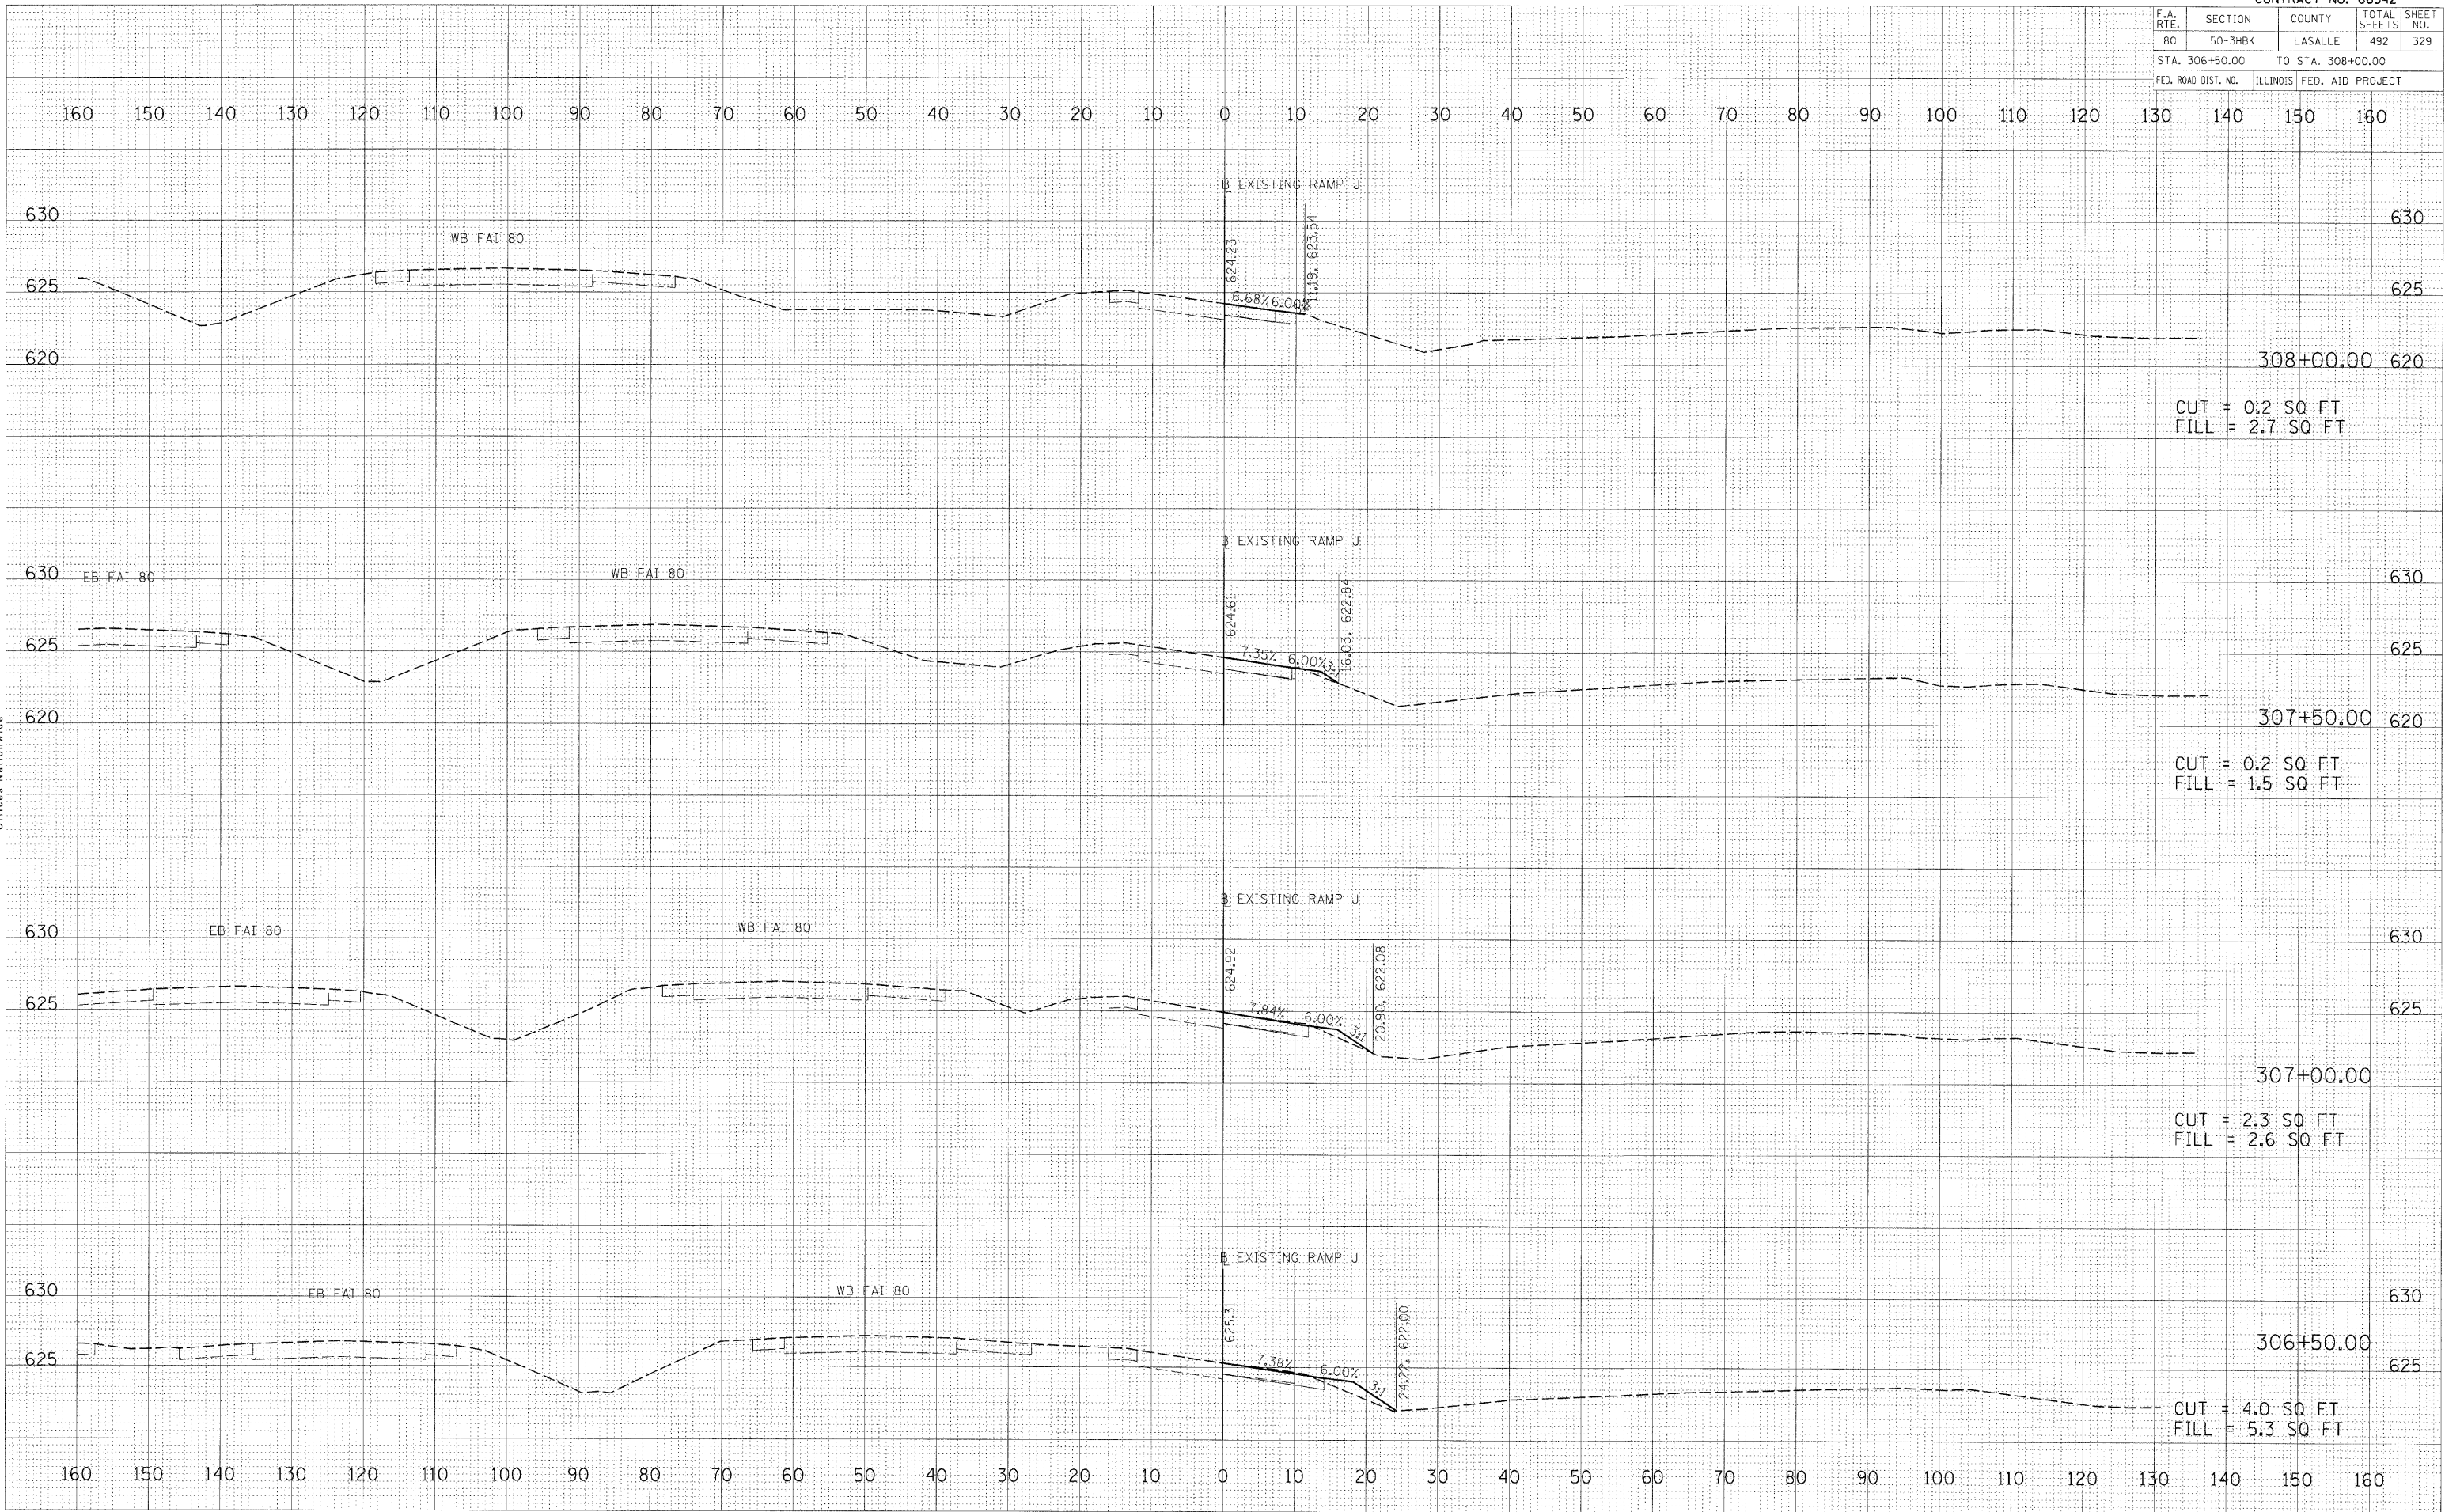

EXIST. RAMP J WIDENING PRESTAGE PHASE II STATION 306+50.00 TO STATION 308+00.00

FINAL SURVEY	DATE
NO. _____	BY _____
NO. _____	BY _____
NO. _____	BY _____

HANSON
 Hanson Professional Services Inc.
 525 South Sixth Street
 Springfield, Illinois 62703-2886
 Offices Nationwide

ORIGINAL SURVEY	DATE
NO. _____	BY _____
NO. _____	BY _____
NO. _____	BY _____

PLOT DATE = 12/23/2009
 FILE NAME = I:\05\05\05\052215\ROAD\Road\Shelton\12-23-09\12-23-09.dgn
 PLOT SCALE = 1/8" = 10'-00"
 USER NAME = John@2944