


| F.A. RTE.                        | SECTION | COUNTY                    | TOTAL SHEETS | SHEET NO. |
|----------------------------------|---------|---------------------------|--------------|-----------|
| 80                               | 50-3HBK | LASALLE                   | 492          | 332       |
| STA. 401+50.00 TO STA. 402+50.00 |         |                           |              |           |
| FED. ROAD DIST. NO.              |         | ILLINOIS FED. AID PROJECT |              |           |

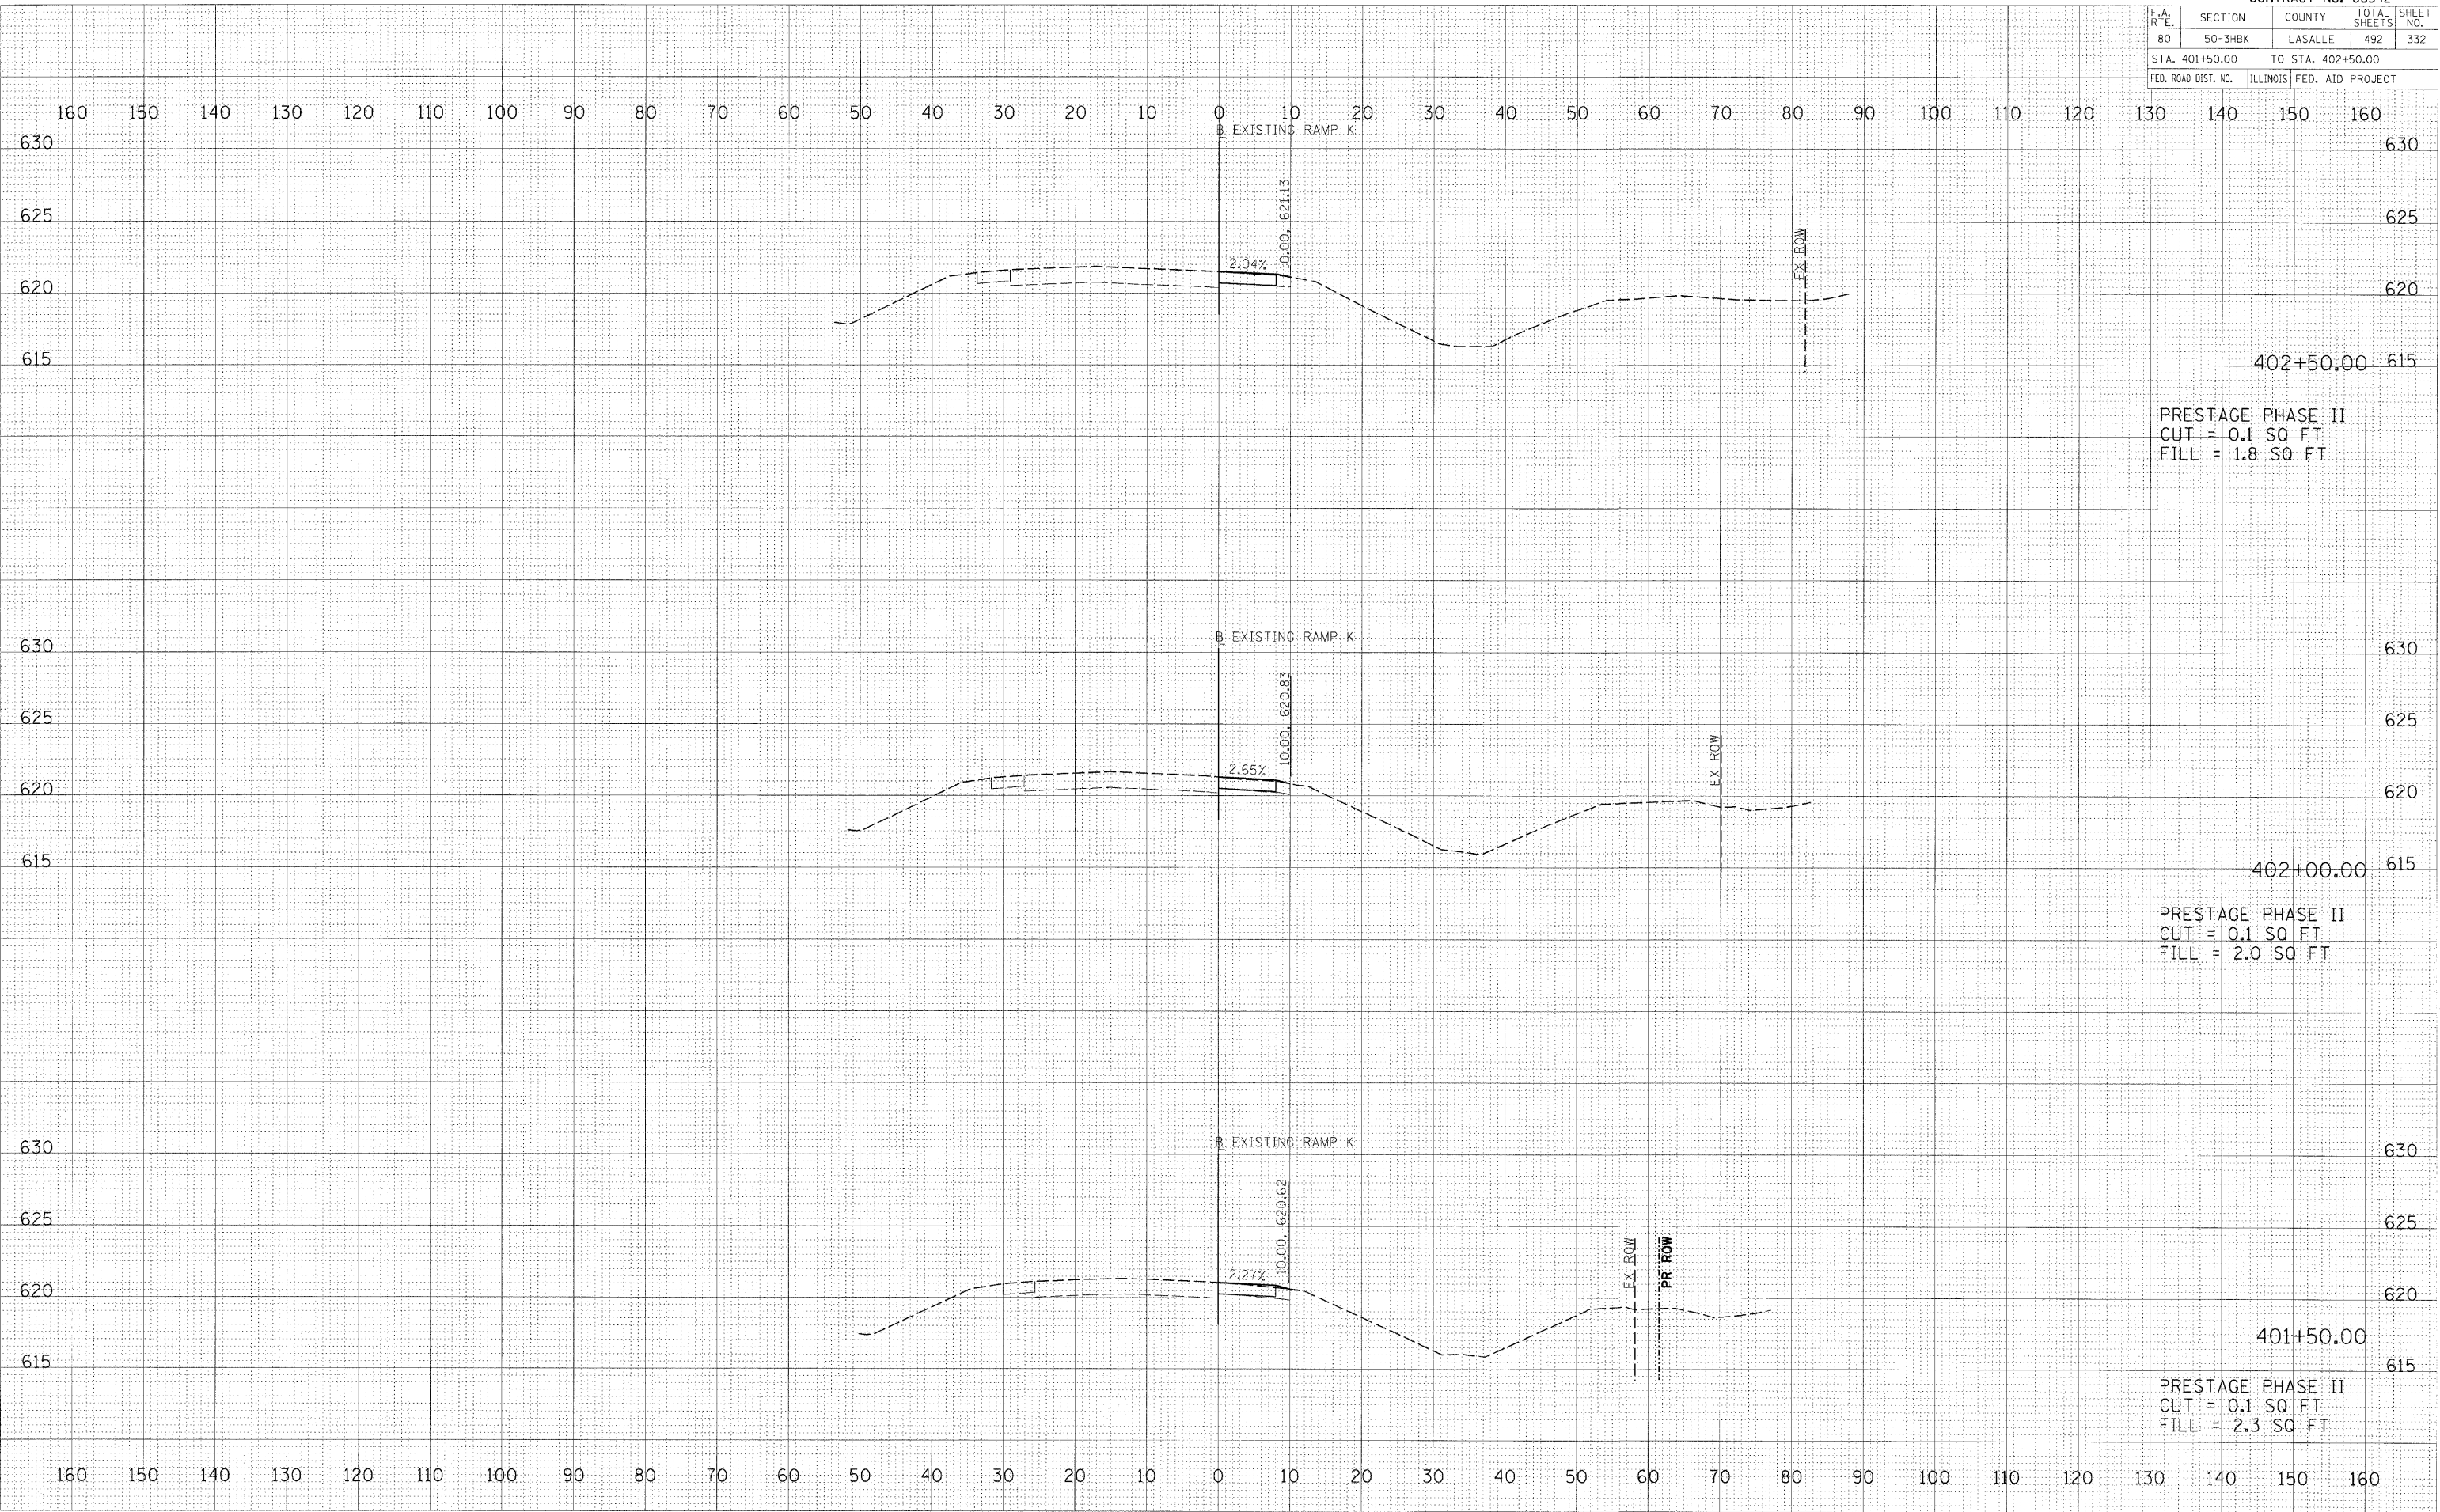

PRESTAGE PHASE II  
CUT = 0.1 SQ FT  
FILL = 1.8 SQ FT

PRESTAGE PHASE II  
CUT = 0.1 SQ FT  
FILL = 2.0 SQ FT

PRESTAGE PHASE II  
CUT = 0.1 SQ FT  
FILL = 2.3 SQ FT

| DATE | BY |
|------|----|
|      |    |
|      |    |

**HANSON**  
PROFESSIONAL SERVICES INC.  
1525 South Sixth Street  
Springfield, Illinois 62703-2886  
Offices Nationwide

| DATE | BY |
|------|----|
|      |    |
|      |    |

PLOT DATE = 12/23/2009  
FILE NAME = I:\P2\job\A252015\CADD\Road\Sheet\PRESTAGE1B.dwg  
PLOT SCALE = 1/8"=1'-0"  
USER NAME = JohnB0144