


F.A. RTE.	SECTION	COUNTY	TOTAL SHEETS	SHEET NO.
80	50-3HBK	LASALLE	492	335
STA. 406+00.00 TO STA. 407+00.00				
FED. ROAD DIST. NO.		ILLINOIS FED. AID PROJECT		

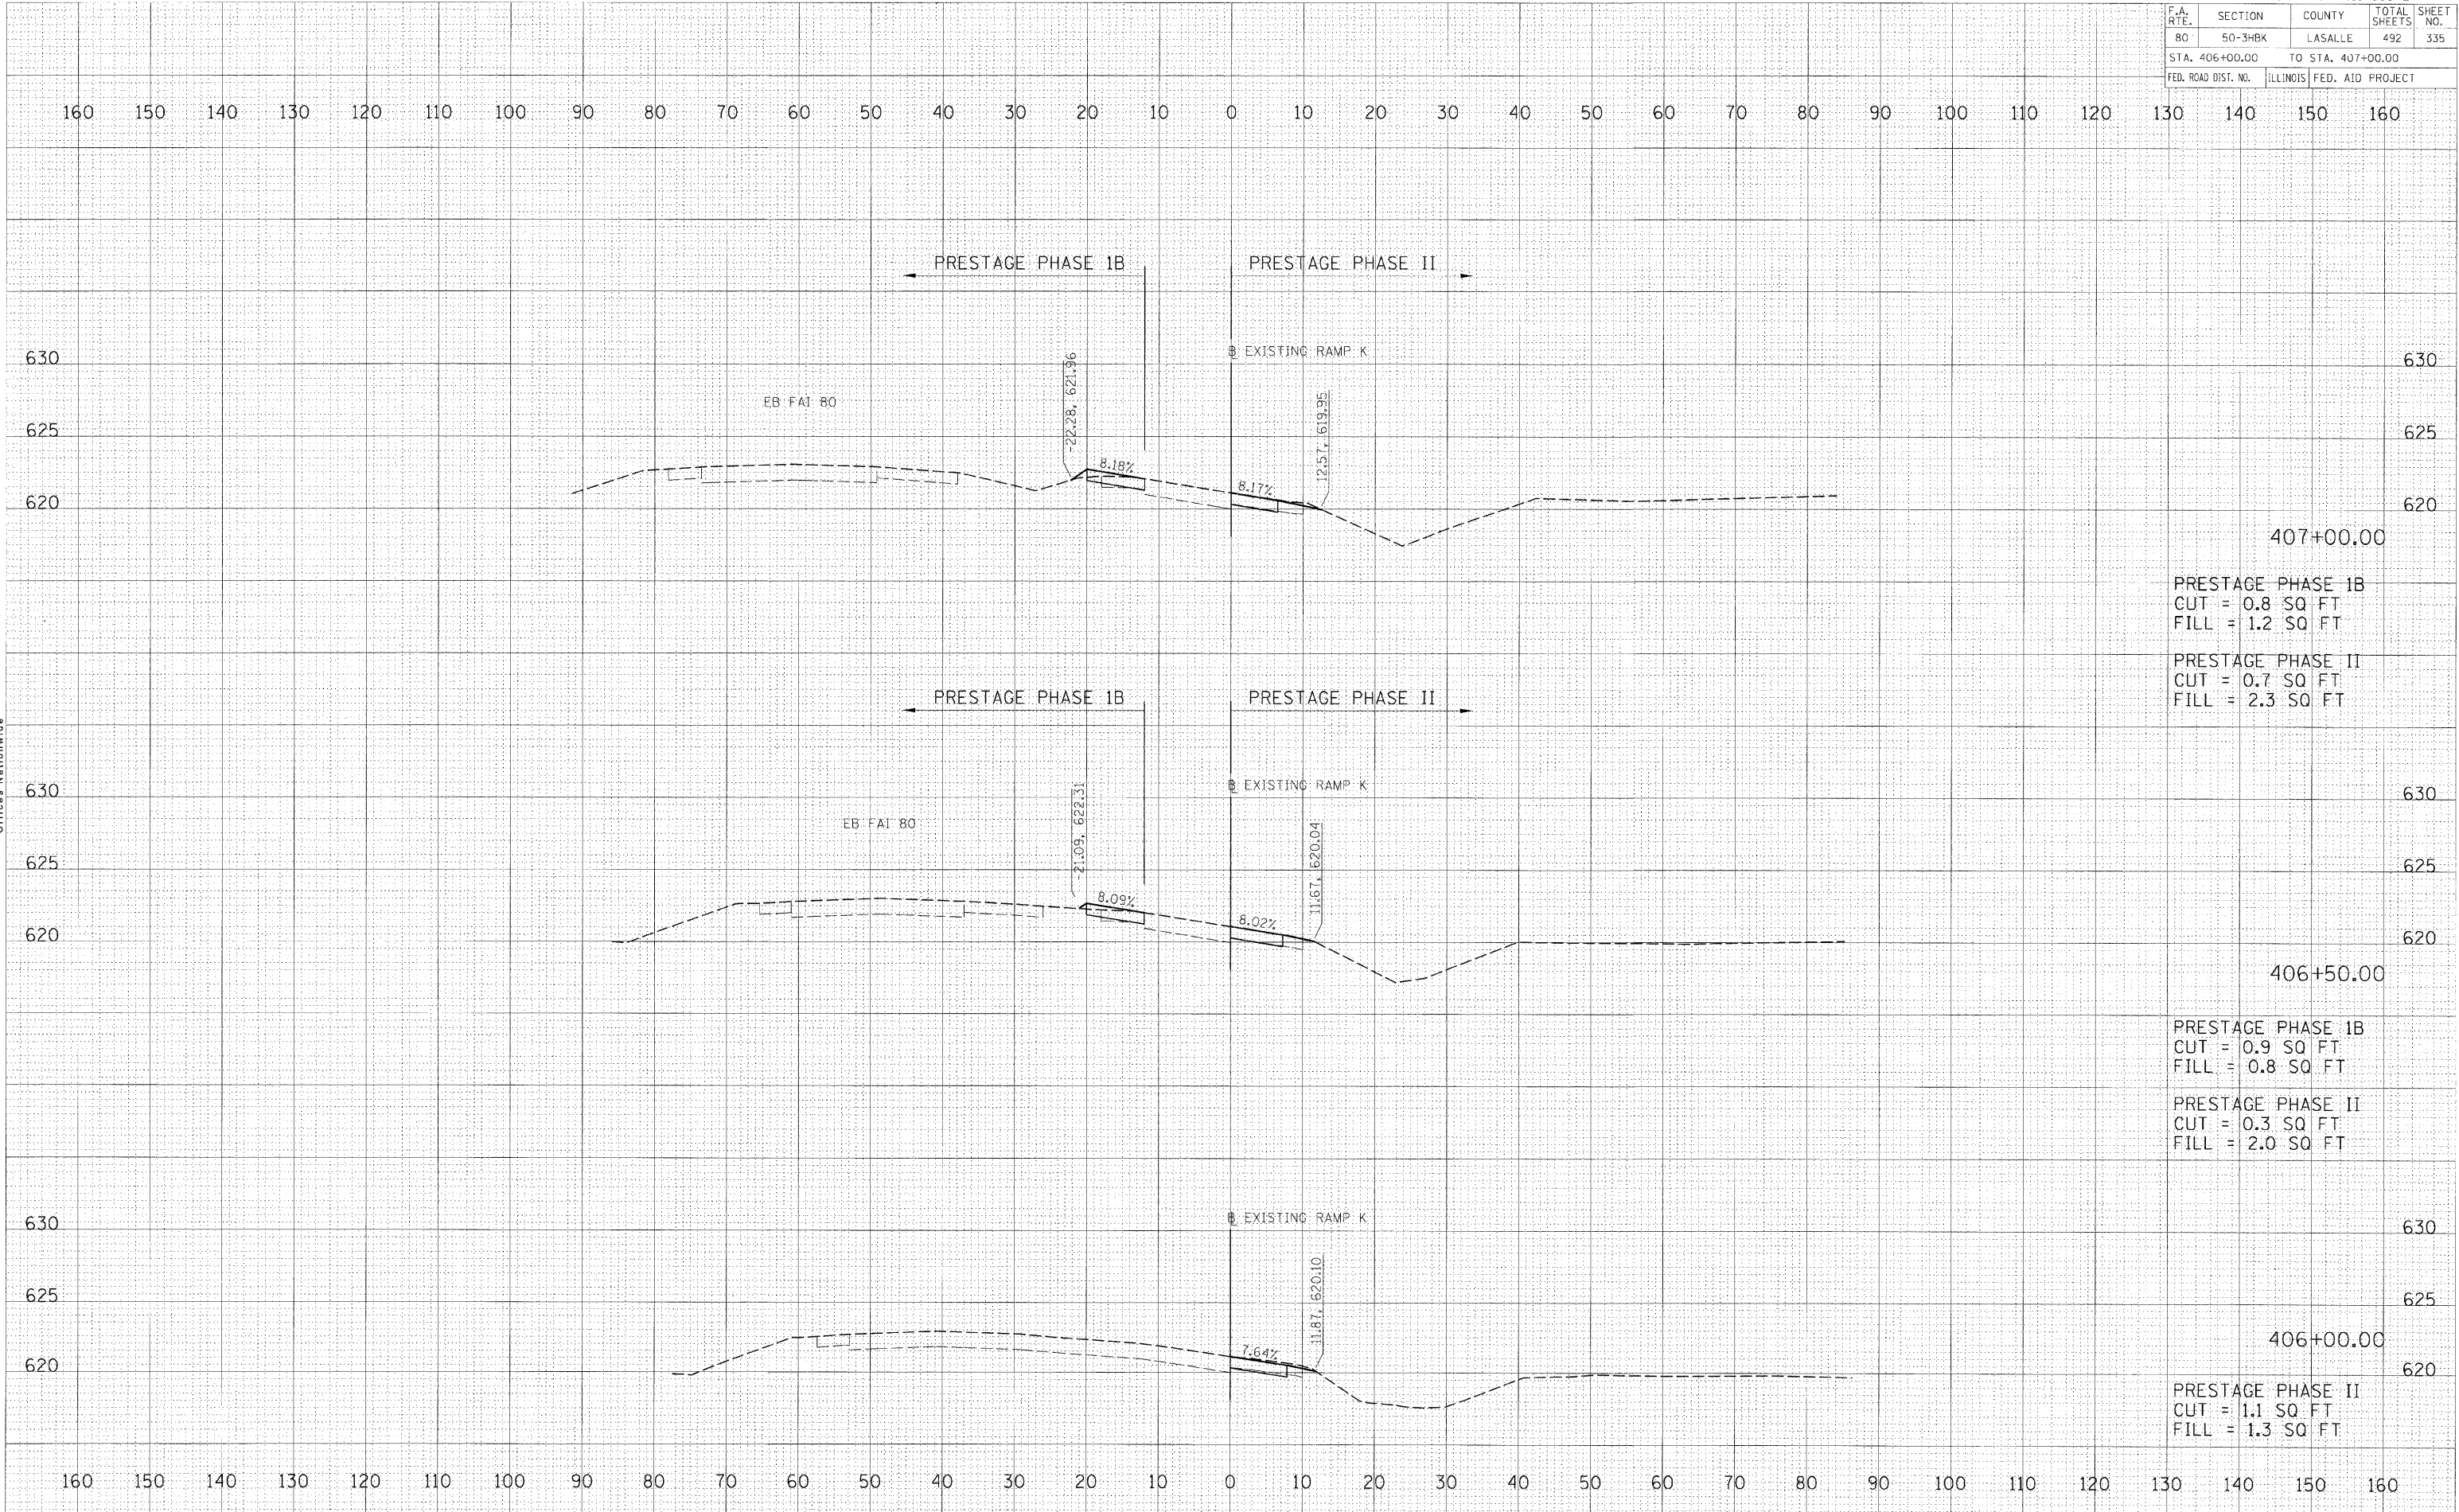

407+00.00  
 PRESTAGE PHASE 1B  
 CUT = 0.8 SQ FT  
 FILL = 1.2 SQ FT

PRESTAGE PHASE II  
 CUT = 0.7 SQ FT  
 FILL = 2.3 SQ FT

406+50.00  
 PRESTAGE PHASE 1B  
 CUT = 0.9 SQ FT  
 FILL = 0.8 SQ FT

PRESTAGE PHASE II  
 CUT = 0.3 SQ FT  
 FILL = 2.0 SQ FT

406+00.00  
 PRESTAGE PHASE II  
 CUT = 1.1 SQ FT  
 FILL = 1.3 SQ FT

PRESTAGE 1 PHASE 1B AND PHASE II TEMPORARY PAVEMENT EXISTING RAMP K STATION 406+00.00 TO STATION 407+00.00

DATE	BY

© Copyright Hanson Professional Services Inc. 2009  
**HANSON**  
 Hanson Professional Services Inc.  
 9526 South Sixth Street  
 Springfield, Illinois 62703-2886  
 Offices Nationwide

DATE	BY

PLOT DATE = 12/23/2009  
 FILE NAME = H:\05\05\2015\0000\Road\Shelton\23009SET.dwg  
 PLOT SCALE = 10.0000 / 1"  
 USER NAME = Johna0044