


F.A. RTE.	SECTION	COUNTY	TOTAL SHEETS	SHEET NO.
			492	342
STA. 101+00.00 TO STA.				
FED. ROAD DIST. NO.		ILLINOIS	FED. AID PROJECT	

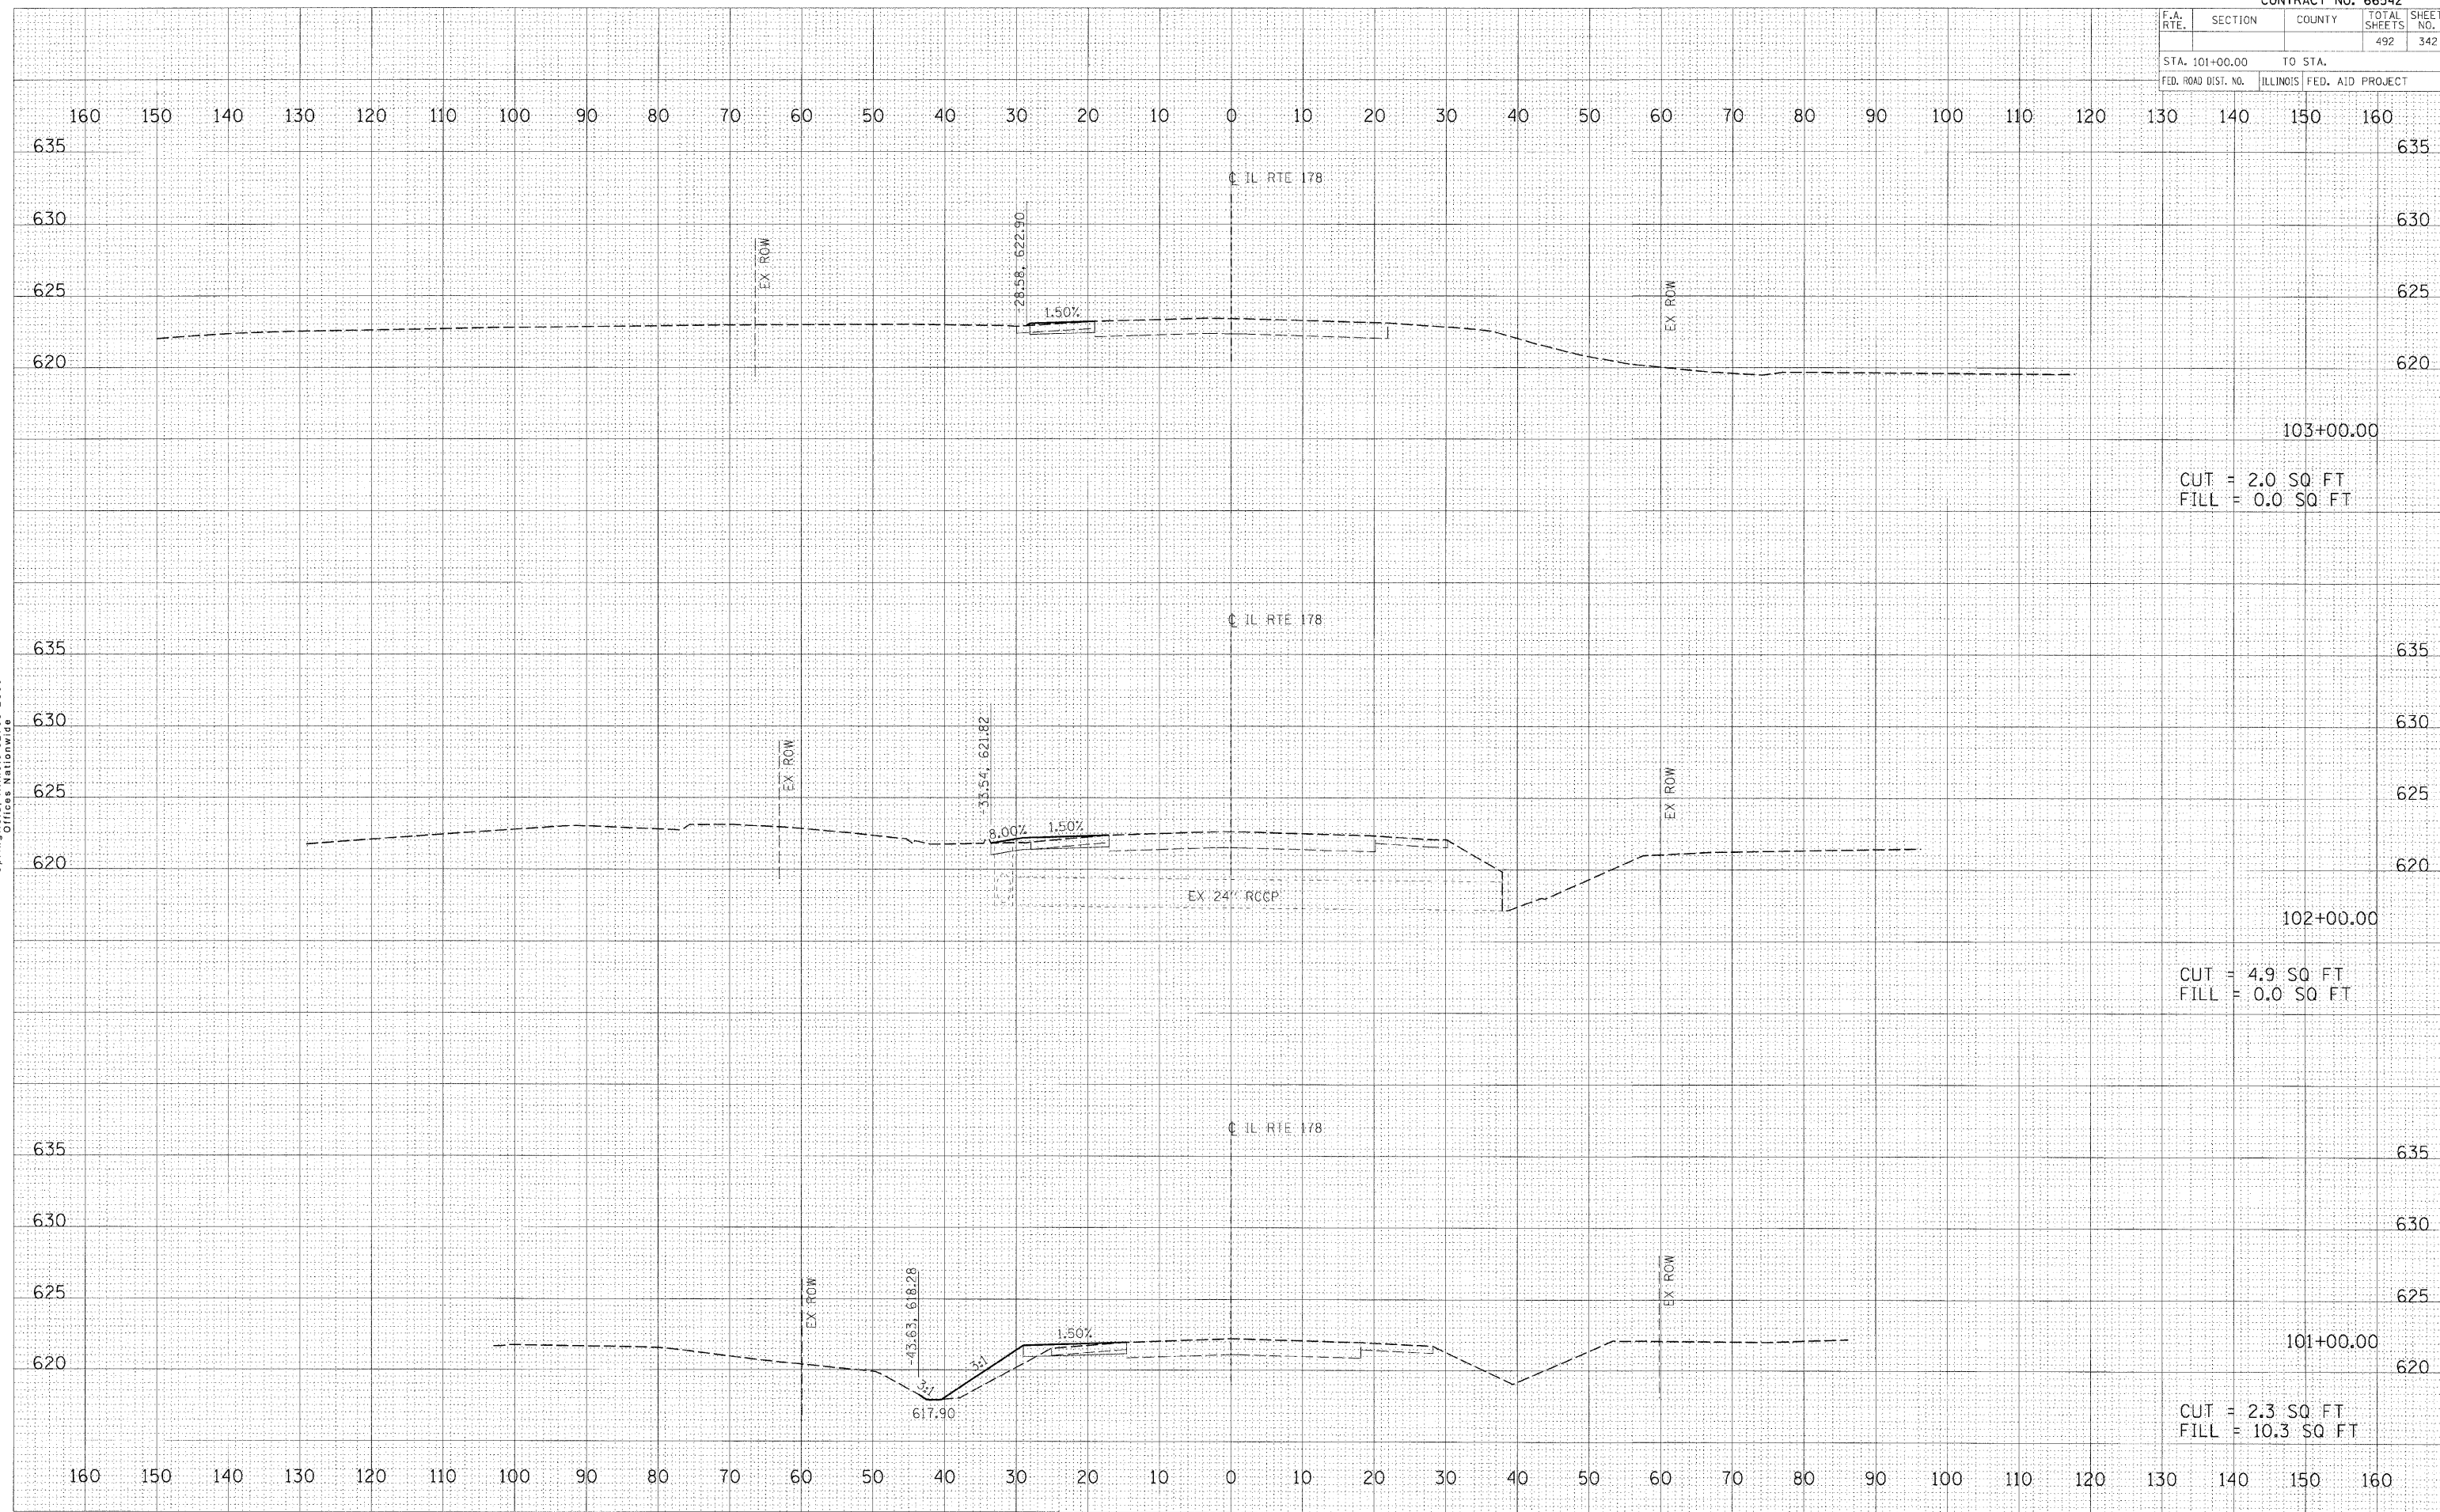

FINAL SURVEY

DATE	BY

HANSON
 HANSON PROFESSIONAL SERVICES INC.
 1525 South Sixth Street
 Springfield, Illinois 62703-2886
 Offices Nationwide

ORIGINAL SURVEY

DATE	BY

PLOT DATE = 12/23/2009
 FILE NAME = I:\2009\12\23\2009\CAD\Road\Sheet\PRESTAGE 1\101+00.00.dwg
 PLOT SCALE = 1/8" = 1'-0"
 USER NAME = JohnB@h4