


F.A. RTE.	SECTION	COUNTY	TOTAL SHEETS	SHEET NO.
			492	343
STA. 104+00.00 TO STA.				
FED. ROAD DIST. NO.			ILLINOIS	FED. AID PROJECT

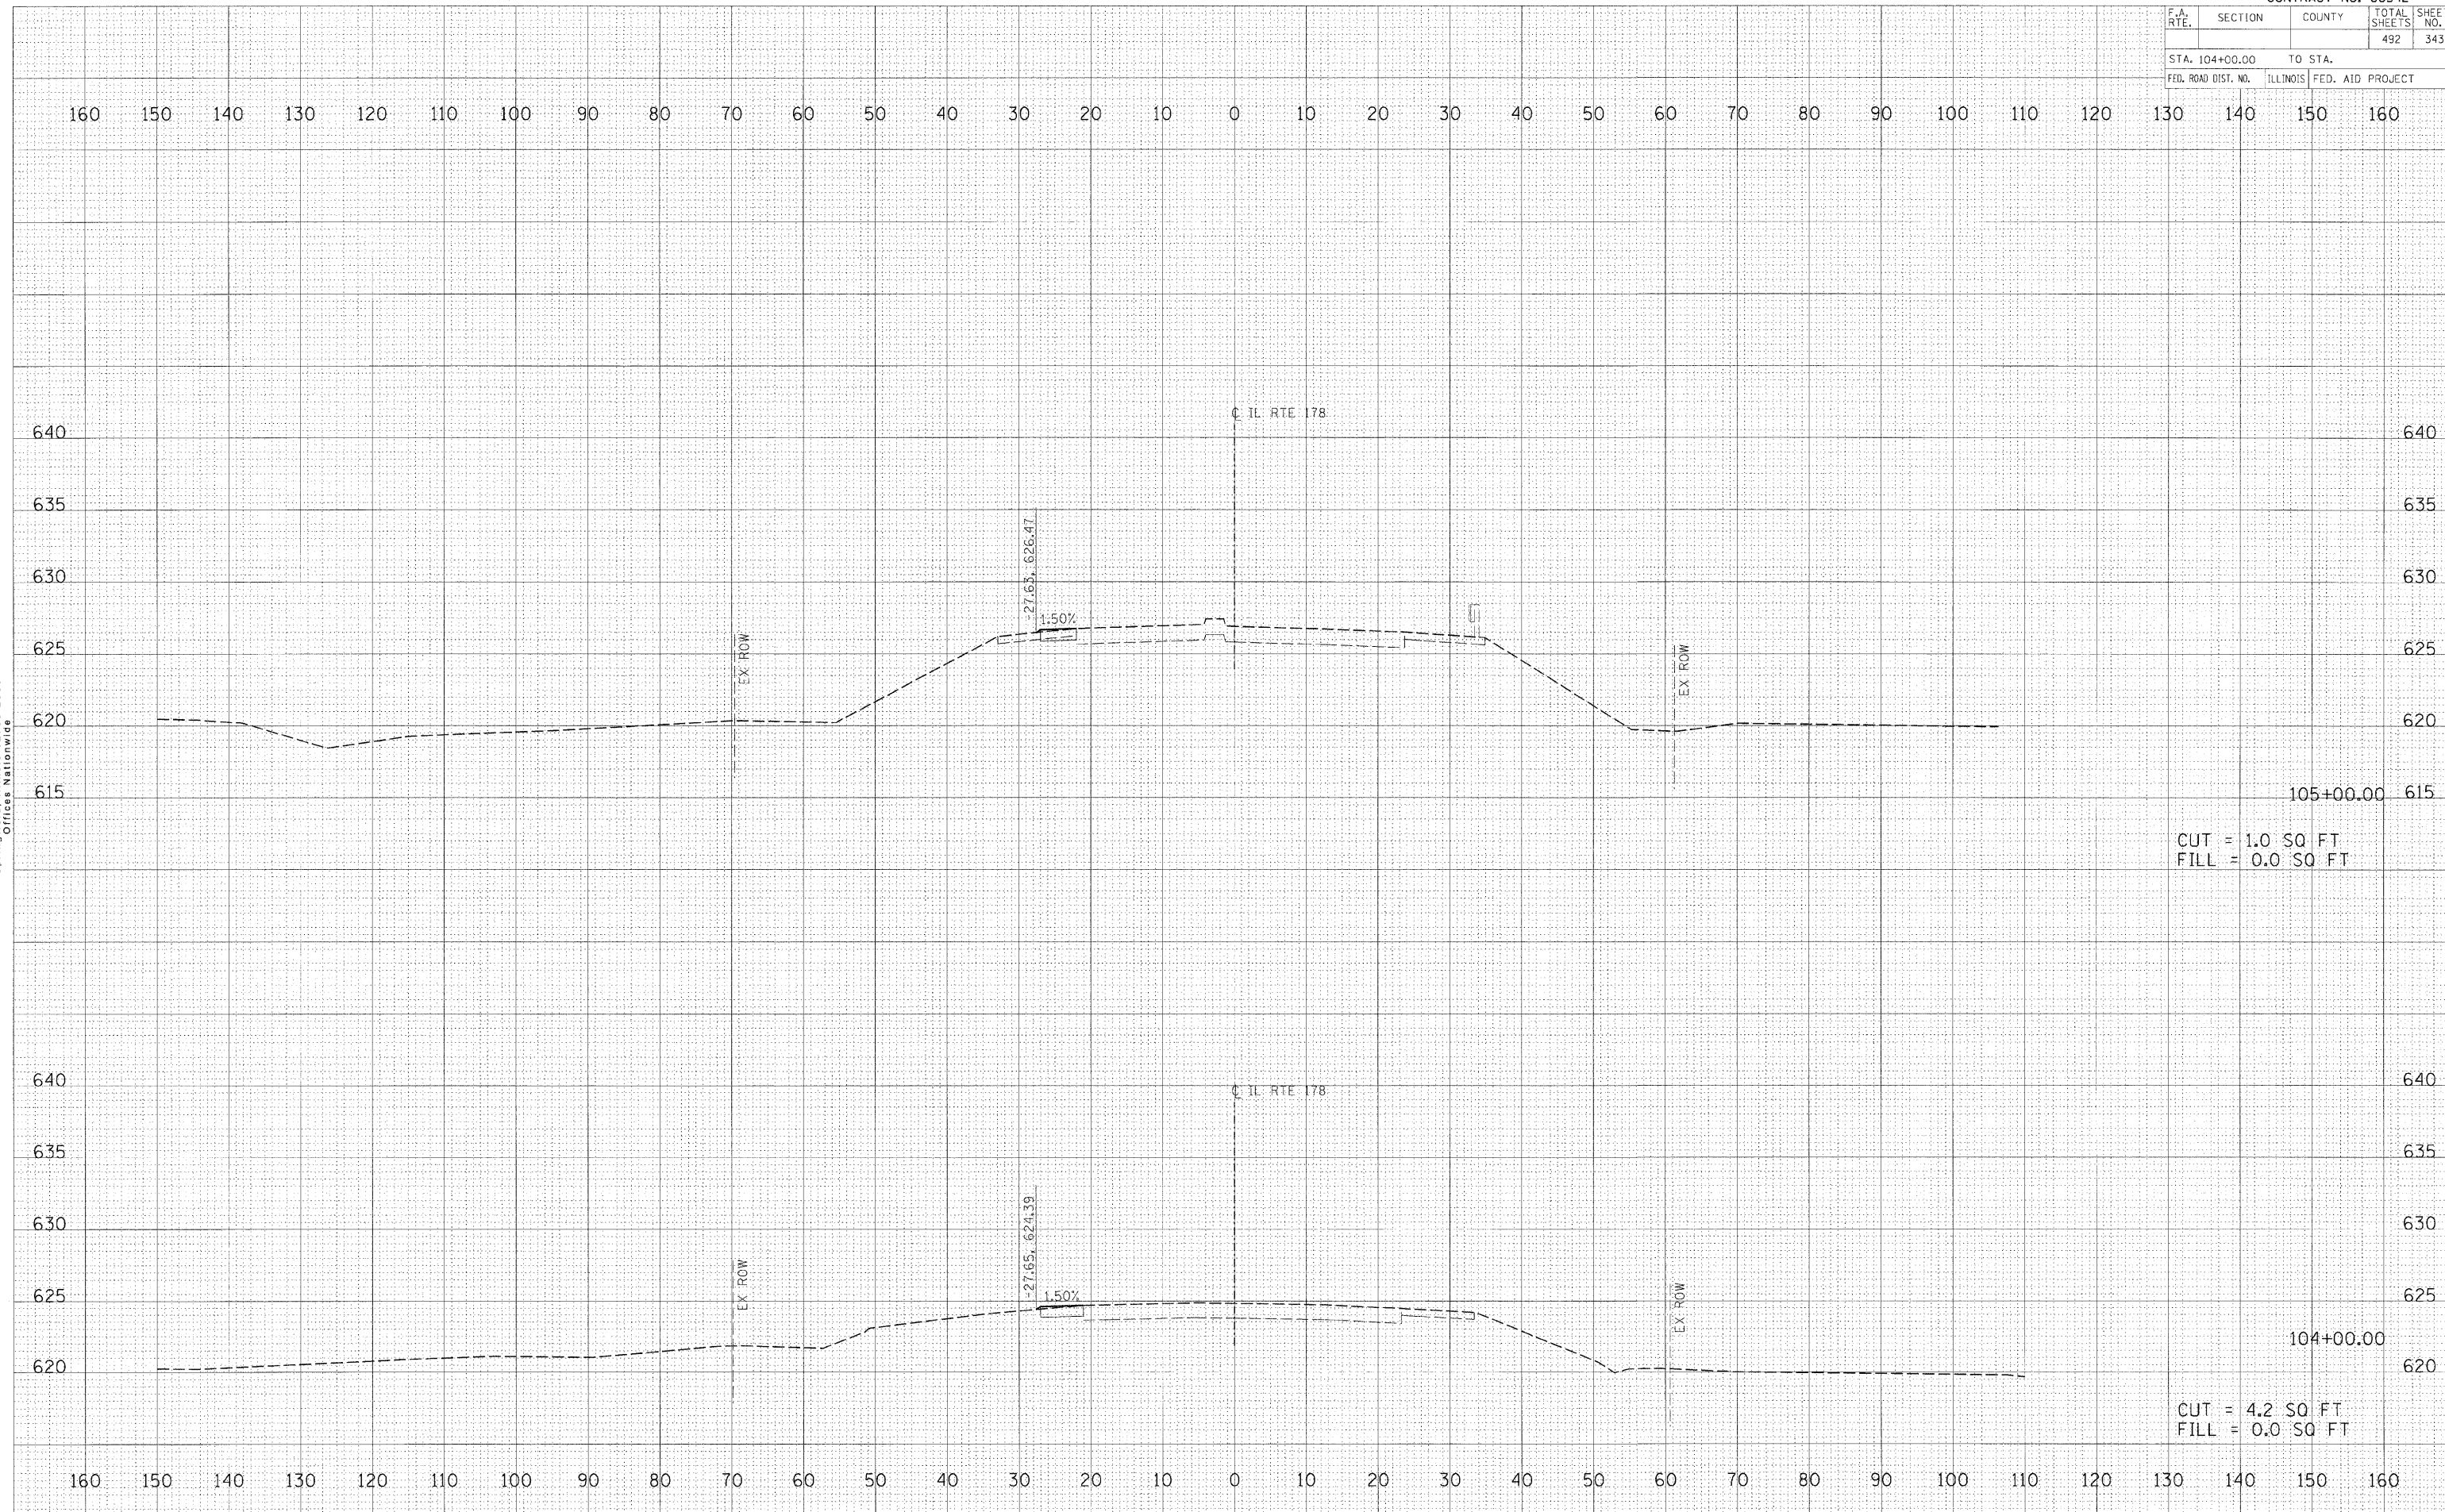

BY	DATE

FINAL SURVEY
NOTE BOOK
NO.

HANSON
 Hanson Professional Services Inc.
 1525 South Sixth Street
 Springfield, Illinois 62703-2886
 Offices Nationwide

BY	DATE

ORIGINAL SURVEY
NO.

PLOT DATE = 12/23/2009
 FILE NAME = I:\05\0522015\CADD\Road\Shop\ANIMATE\PRESTAGE 1\104-105.dgn
 PLOT SCALE = 1/8" = 1'-0"
 USER NAME = john00144