


F.A. RTE.	SECTION	COUNTY	TOTAL SHEETS	SHEET NO.
			492	344

STA. 106+00.00	TO STA.
FED. ROAD DIST. NO.	ILLINOIS FED. AID PROJECT

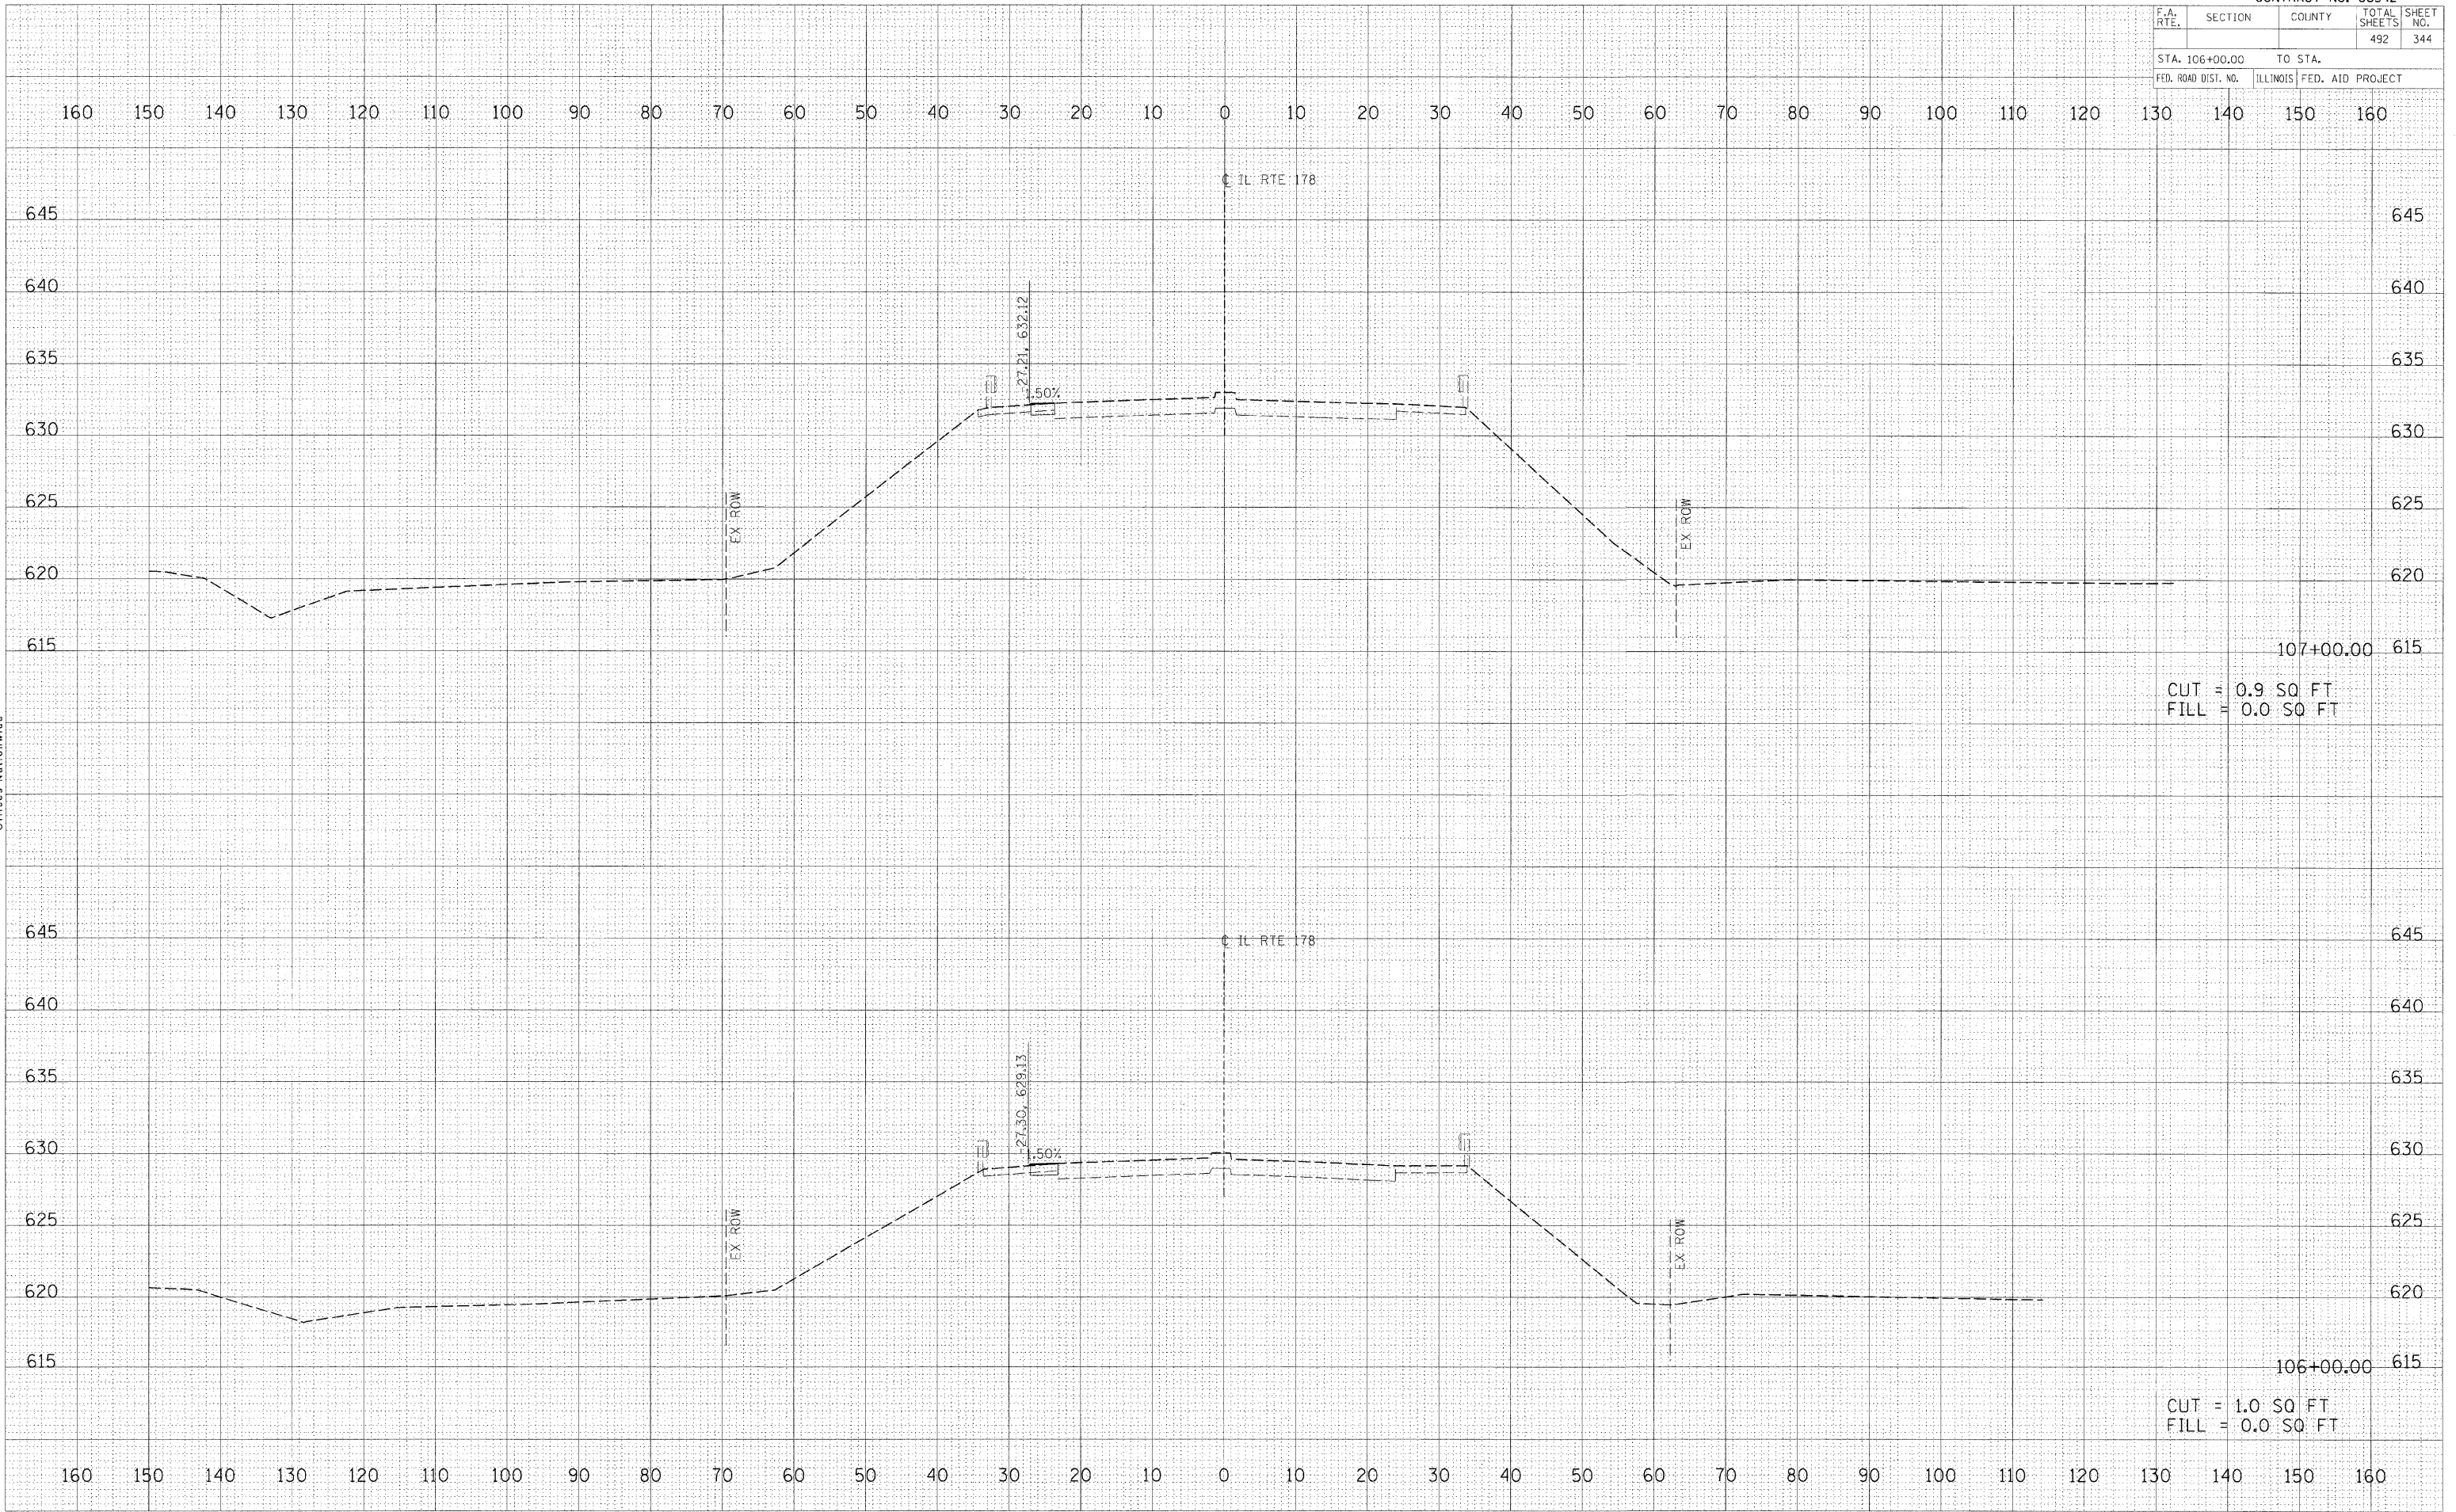

FINAL SURVEY	DATE
SLOTTED	BY
NOTE BOOK	NO.
TEMPLATA	
AREAS CHECKED	
AREAS CHECKED	

© Copyright Hanson Professional Services Inc. 2009
HANSON
 Hanson Professional Services Inc.
 1826 South Sixth Street
 Springfield, Illinois 62703-2886
 Offices Nationwide

ORIGINAL SURVEY	DATE
SURVEYED	BY
FILE NAME	NO.
AREA CHECKED	
AREA CHECKED	

PLOT DATE = 12/22/2009
 FILE NAME = I:\05Jobs\0522015\CADD\Road\Sheet\178\178.plt
 PLOT SCALE = 1/8" = 1'-0"
 USER NAME = John09/14