


F.A. RTE.	SECTION	COUNTY	TOTAL SHEETS	SHEET NO.
			492	348
STA. 113+85.05		TO STA.		
FED. ROAD DIST. NO.		ILLINOIS	FED. AID PROJECT	

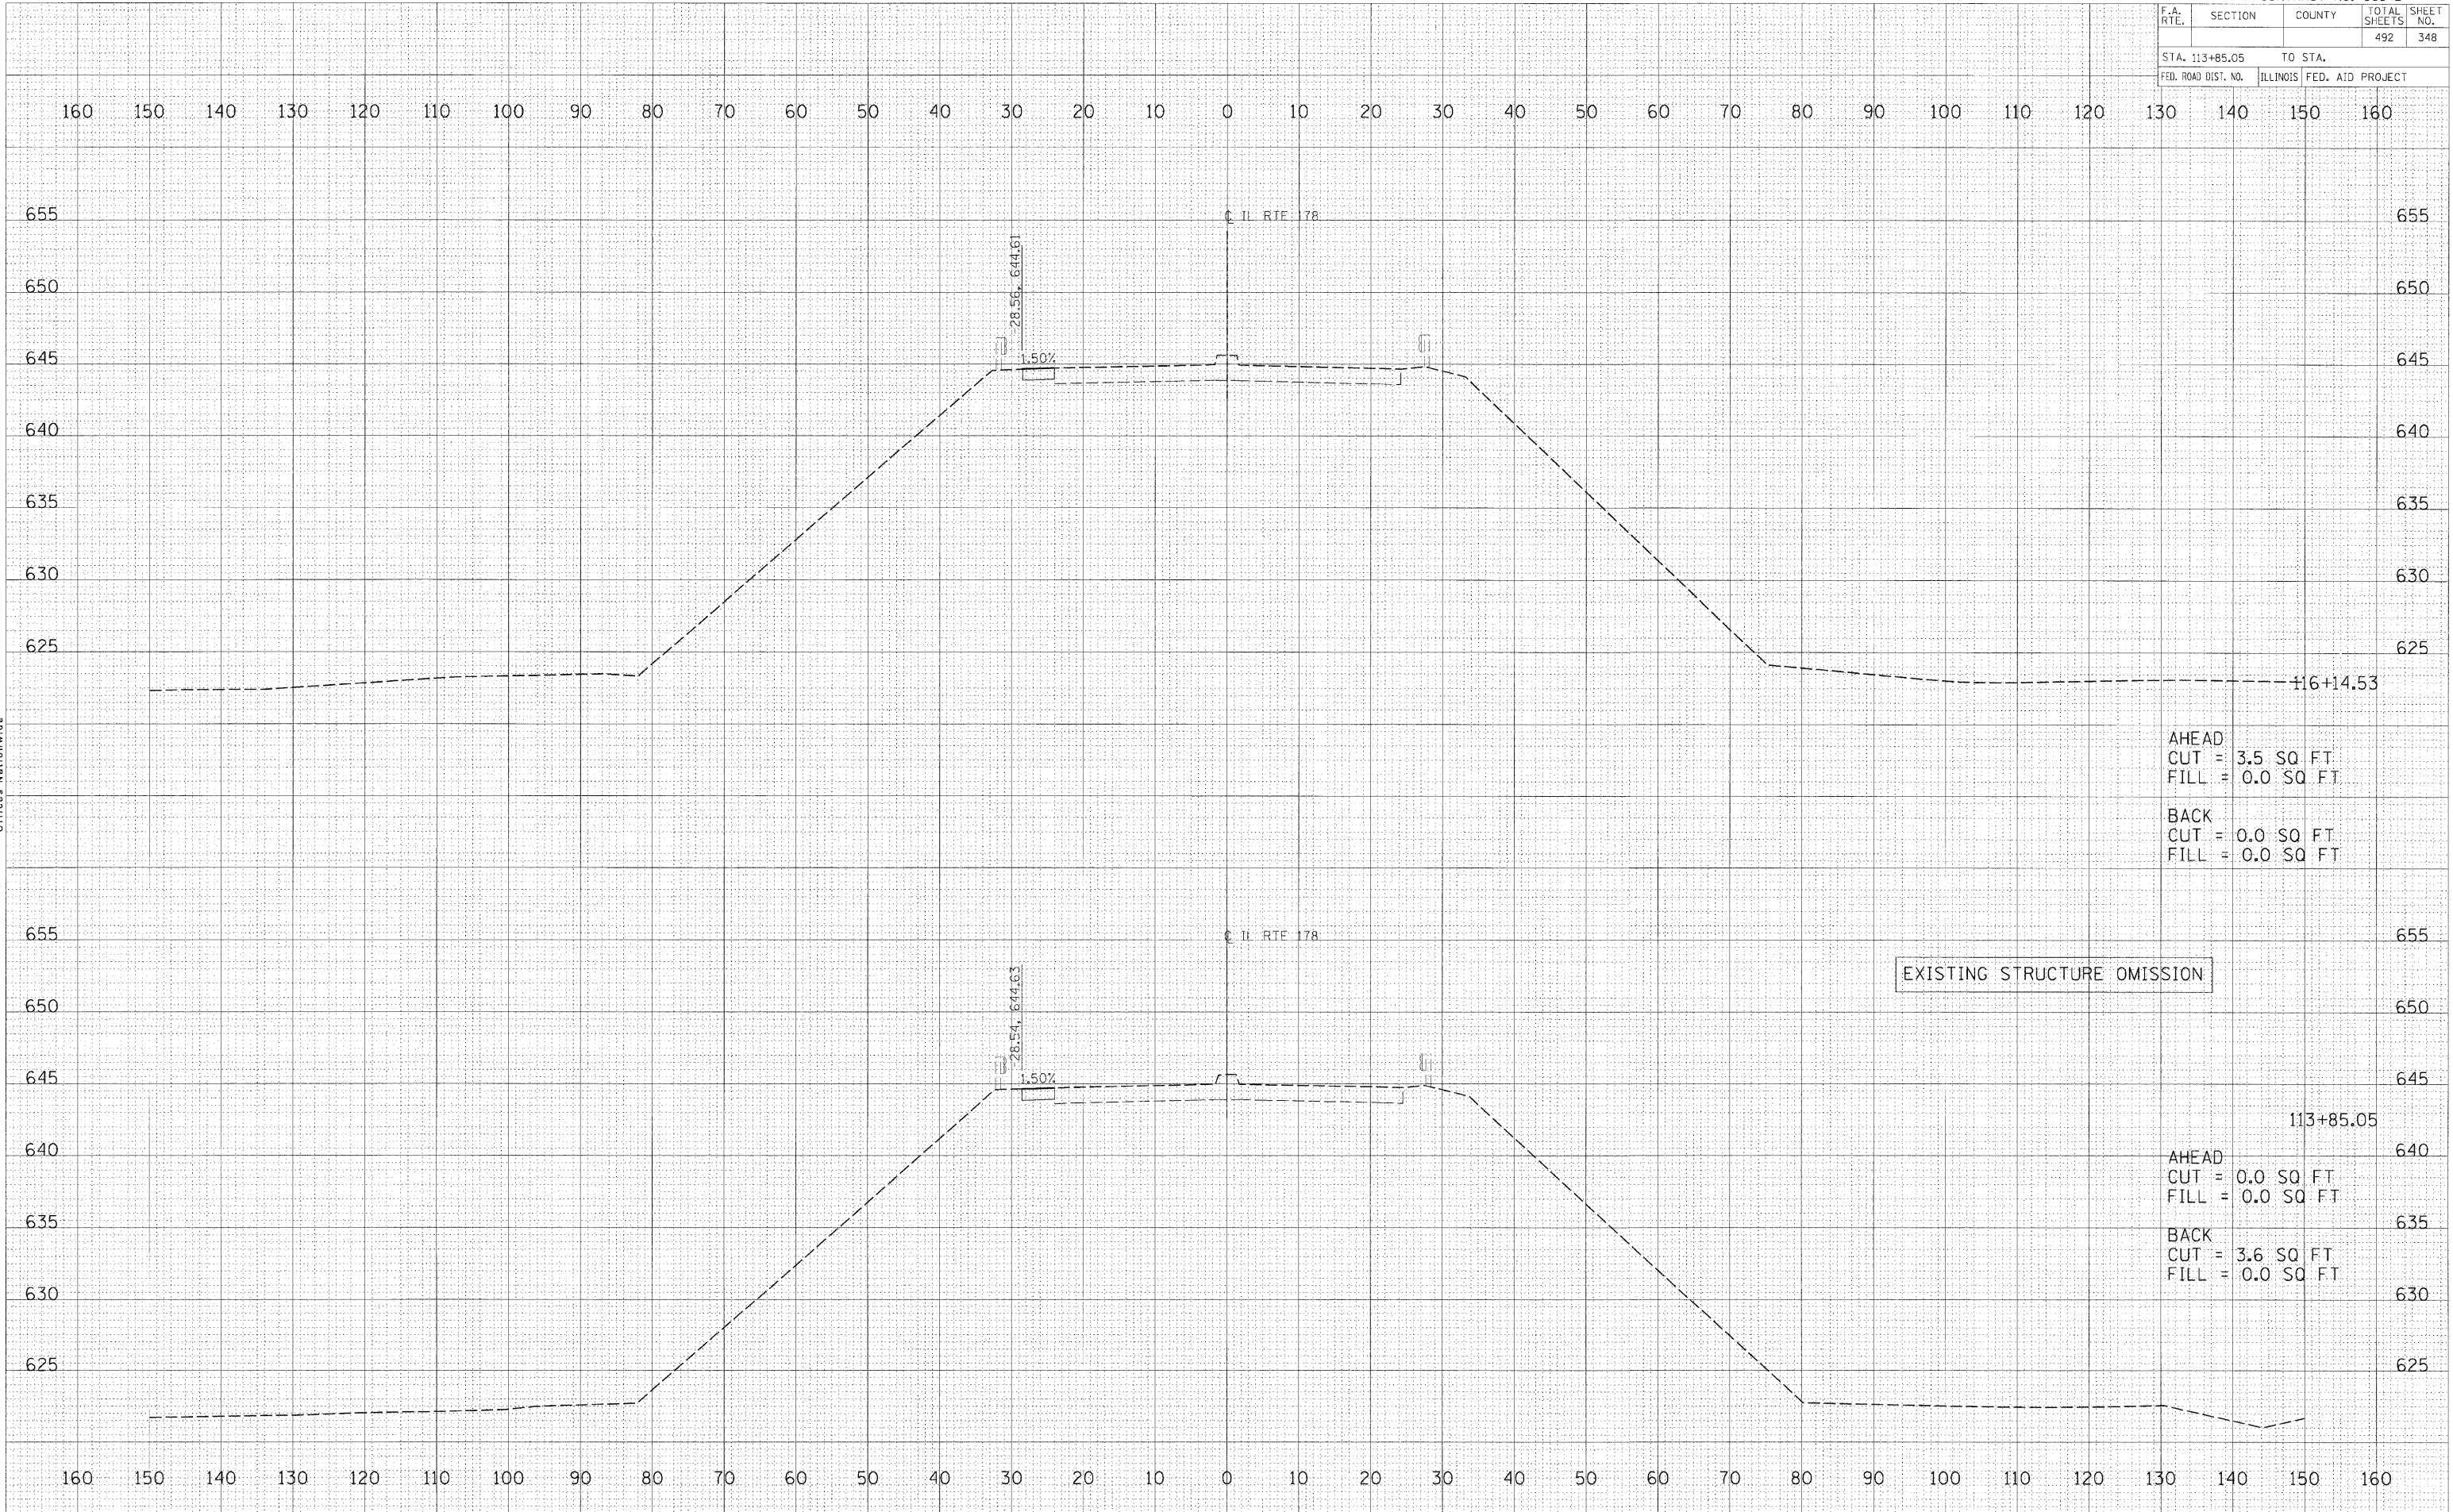

AHEAD
CUT = 3.5 SQ FT
FILL = 0.0 SQ FT

BACK
CUT = 0.0 SQ FT
FILL = 0.0 SQ FT

EXISTING STRUCTURE OMISSION

113+85.05

AHEAD
CUT = 0.0 SQ FT
FILL = 0.0 SQ FT

BACK
CUT = 3.6 SQ FT
FILL = 0.0 SQ FT

FINAL SURVEY	DATE
NO. _____	BY _____
NO. _____	DATE _____
NO. _____	DATE _____

HANSON
Professional Services Inc.
1525 South Sixth Street
Springfield, Illinois 62703-2886
Offices Nationwide

ORIGINAL SURVEY	DATE
NO. _____	BY _____
NO. _____	DATE _____
NO. _____	DATE _____

PLOT DATE = 12/21/2009
FILE NAME = I:\Projects\66542\Road\Sheet\113+85.05.dwg
PLOT SCALE = 1/8" = 1'-0"
USER NAME = John@0914