


F.A. RTE.	SECTION	COUNTY	TOTAL SHEETS	SHEET NO.
			492	349
STA. 117+00.00		TO STA.		
FED. ROAD DIST. NO.		ILLINOIS FED. AID PROJECT		

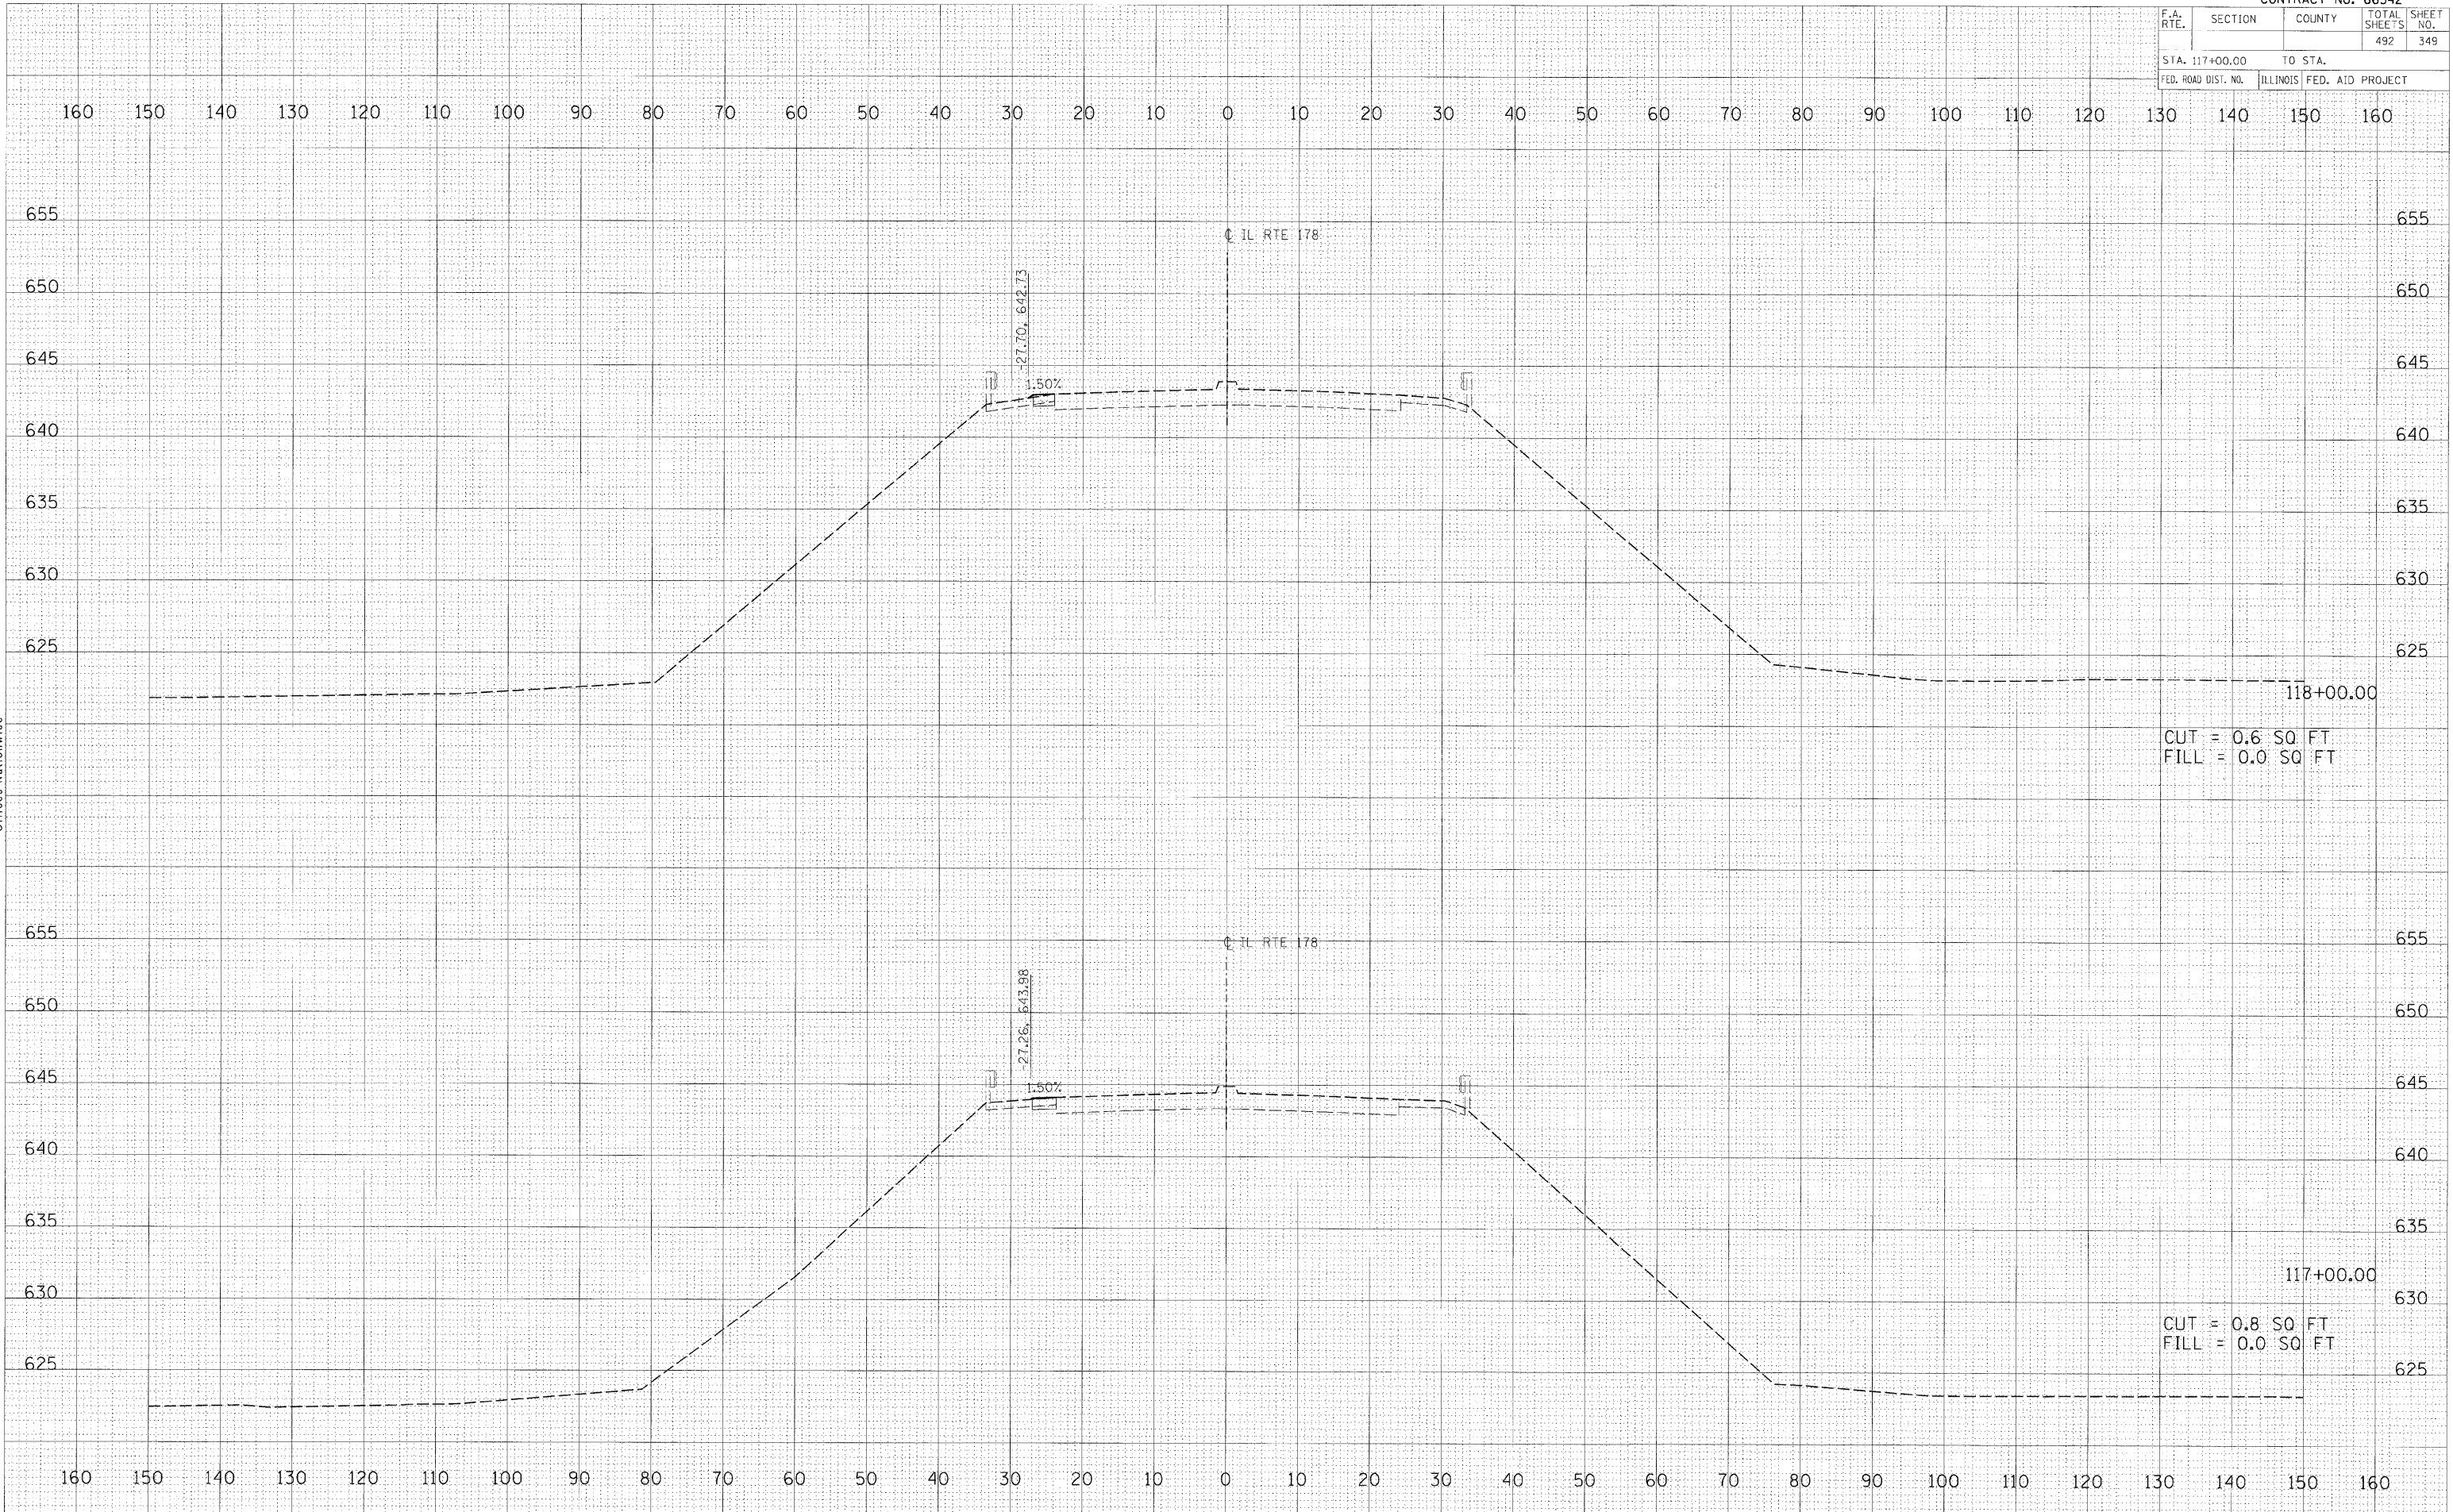

CUT = 0.6 SQ. FT
FILL = 0.0 SQ. FT

CUT = 0.8 SQ. FT
FILL = 0.0 SQ. FT

DATE	BY

FINAL SURVEY
NOTE BOOK
AREAS CHECKED
NO.

DATE	BY

ORIGINAL SURVEY
NOTE BOOK
AREAS CHECKED
NO.

PLOT DATE = 12/23/2009
FILE NAME = I:\02\04\03\02015\ACAD\Road\Sheet\117+00.00\117+00.00.dwg
PLOT SCALE = 1/8" = 1'-0"
USER NAME = jshind0944

© Copyright Hanson Professional Services Inc. 2009
HANSON
Hanson Professional Services Inc.
1525 South Sixth Street
Springfield, Illinois 62703-2886
Offices Nationwide