


F.A. RTE.	SECTION	COUNTY	TOTAL SHEETS	SHEET NO.
			492	350
STA. 119+00.00 TO STA.				
FED. ROAD DIST. NO.			ILLINOIS FED. AID PROJECT	

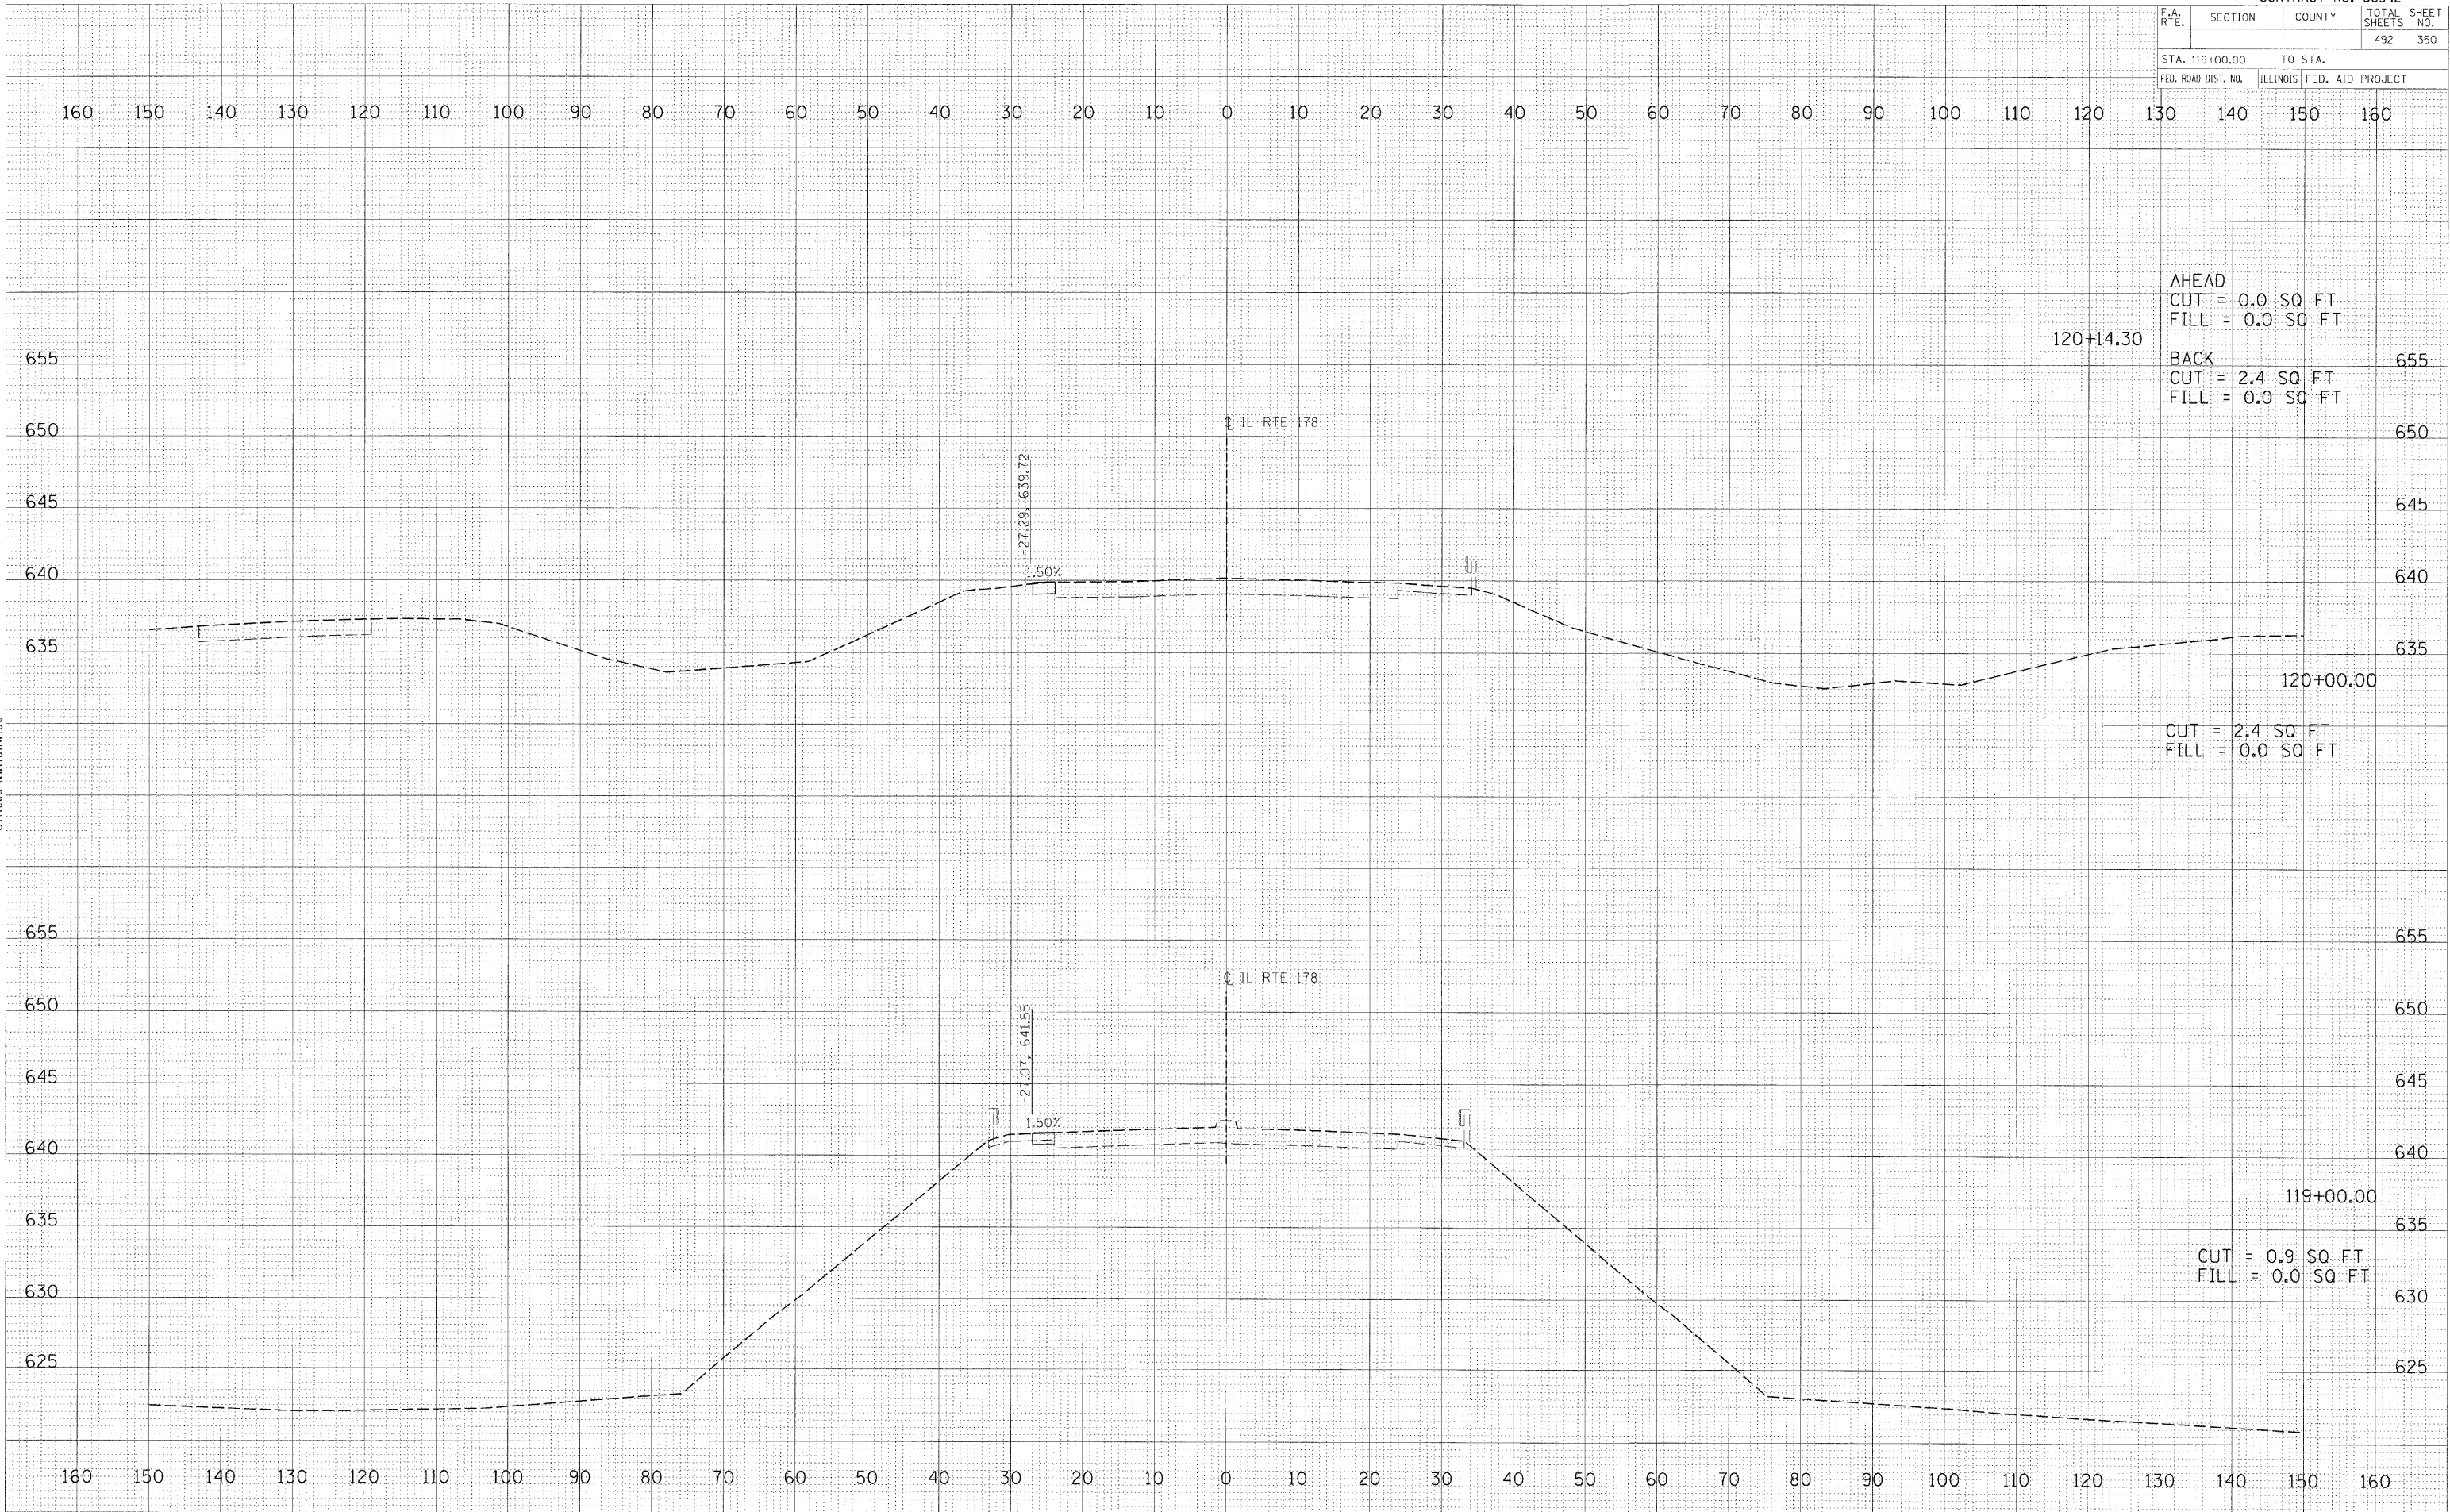

DATE	
BY	
DATE	
BY	
DATE	
BY	
DATE	
BY	
DATE	
BY	

© Copyright Hanson Professional Services Inc. 2009
HANSON
 Hanson Professional Services Inc.
 1525 South Sixth Street
 Springfield, Illinois 62703-2886
 Offices Nationwide

DATE	
BY	
DATE	
BY	
DATE	
BY	
DATE	
BY	
DATE	
BY	

PLOT DATE : 12/23/2009
 FILE NAME : I:\2009\66542\15\CADD\Road\Sheet\PRESTAGE 1\119120.dwg
 PLOT SCALE : 1/8" = 1'-0"
 USER NAME : John@0914