


F.A. RTE.	SECTION	COUNTY	TOTAL SHEETS	SHEET NO.
			492	352
STA. 123+00.00		TO STA.		
FED. ROAD DIST. NO.		ILLINOIS	FED. AID PROJECT	

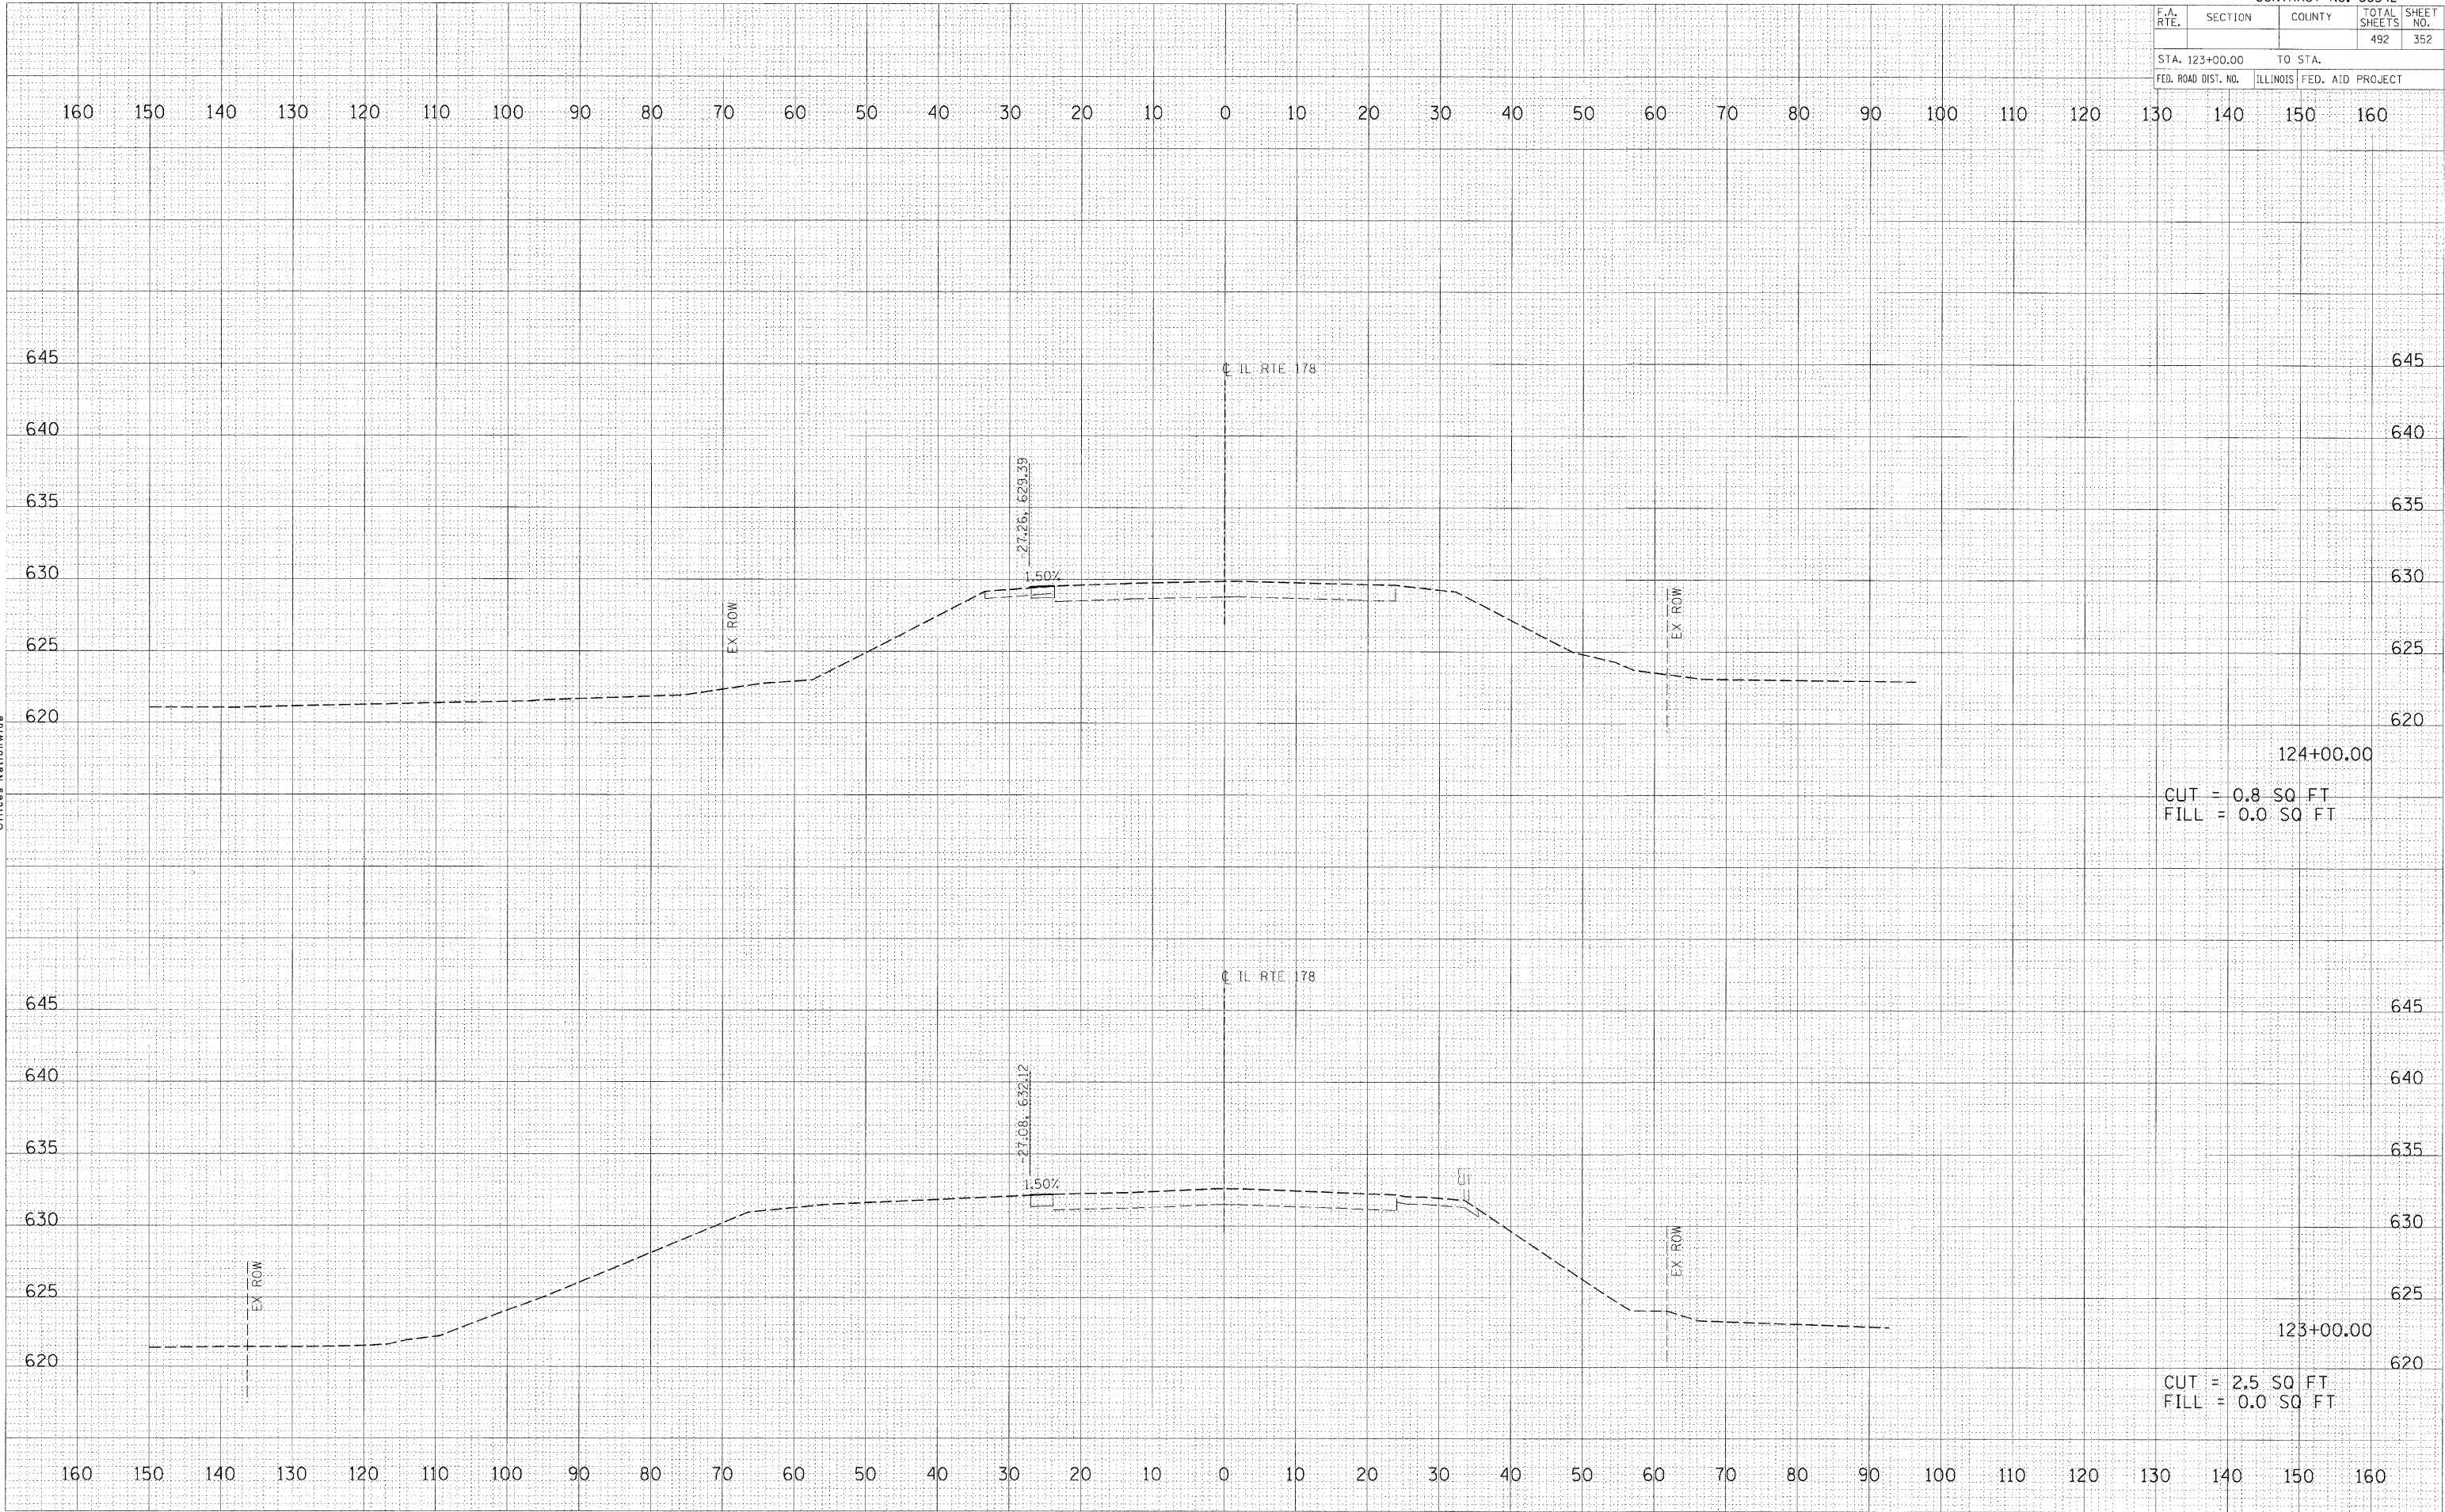

FINAL SURVEY	BY	DATE
NOTE BOOK		
AREAS CHECKED		
NO.		

HANSON
 HANSON PROFESSIONAL SERVICES INC.
 1525 South Sixth Street
 Springfield, Illinois 62703-2886
 Offices Nationwide

ORIGINAL SURVEY	BY	DATE
AREAS CHECKED		
NO.		

PLOT DATE = 12/23/2009
 FILE NAME = I:\2009\12\23\2009\CADD\Road\Station\123+00.00.dwg
 PLOT SCALE = 1/8" = 1' / 1/4"
 USER NAME = John@09144