


F.A. RTE.	SECTION	COUNTY	TOTAL SHEETS	SHEET NO.
			492	353

STA. 125+00.00		TO STA.	
FED. ROAD DIST. NO.	ILLINOIS	FED. AID PROJECT	

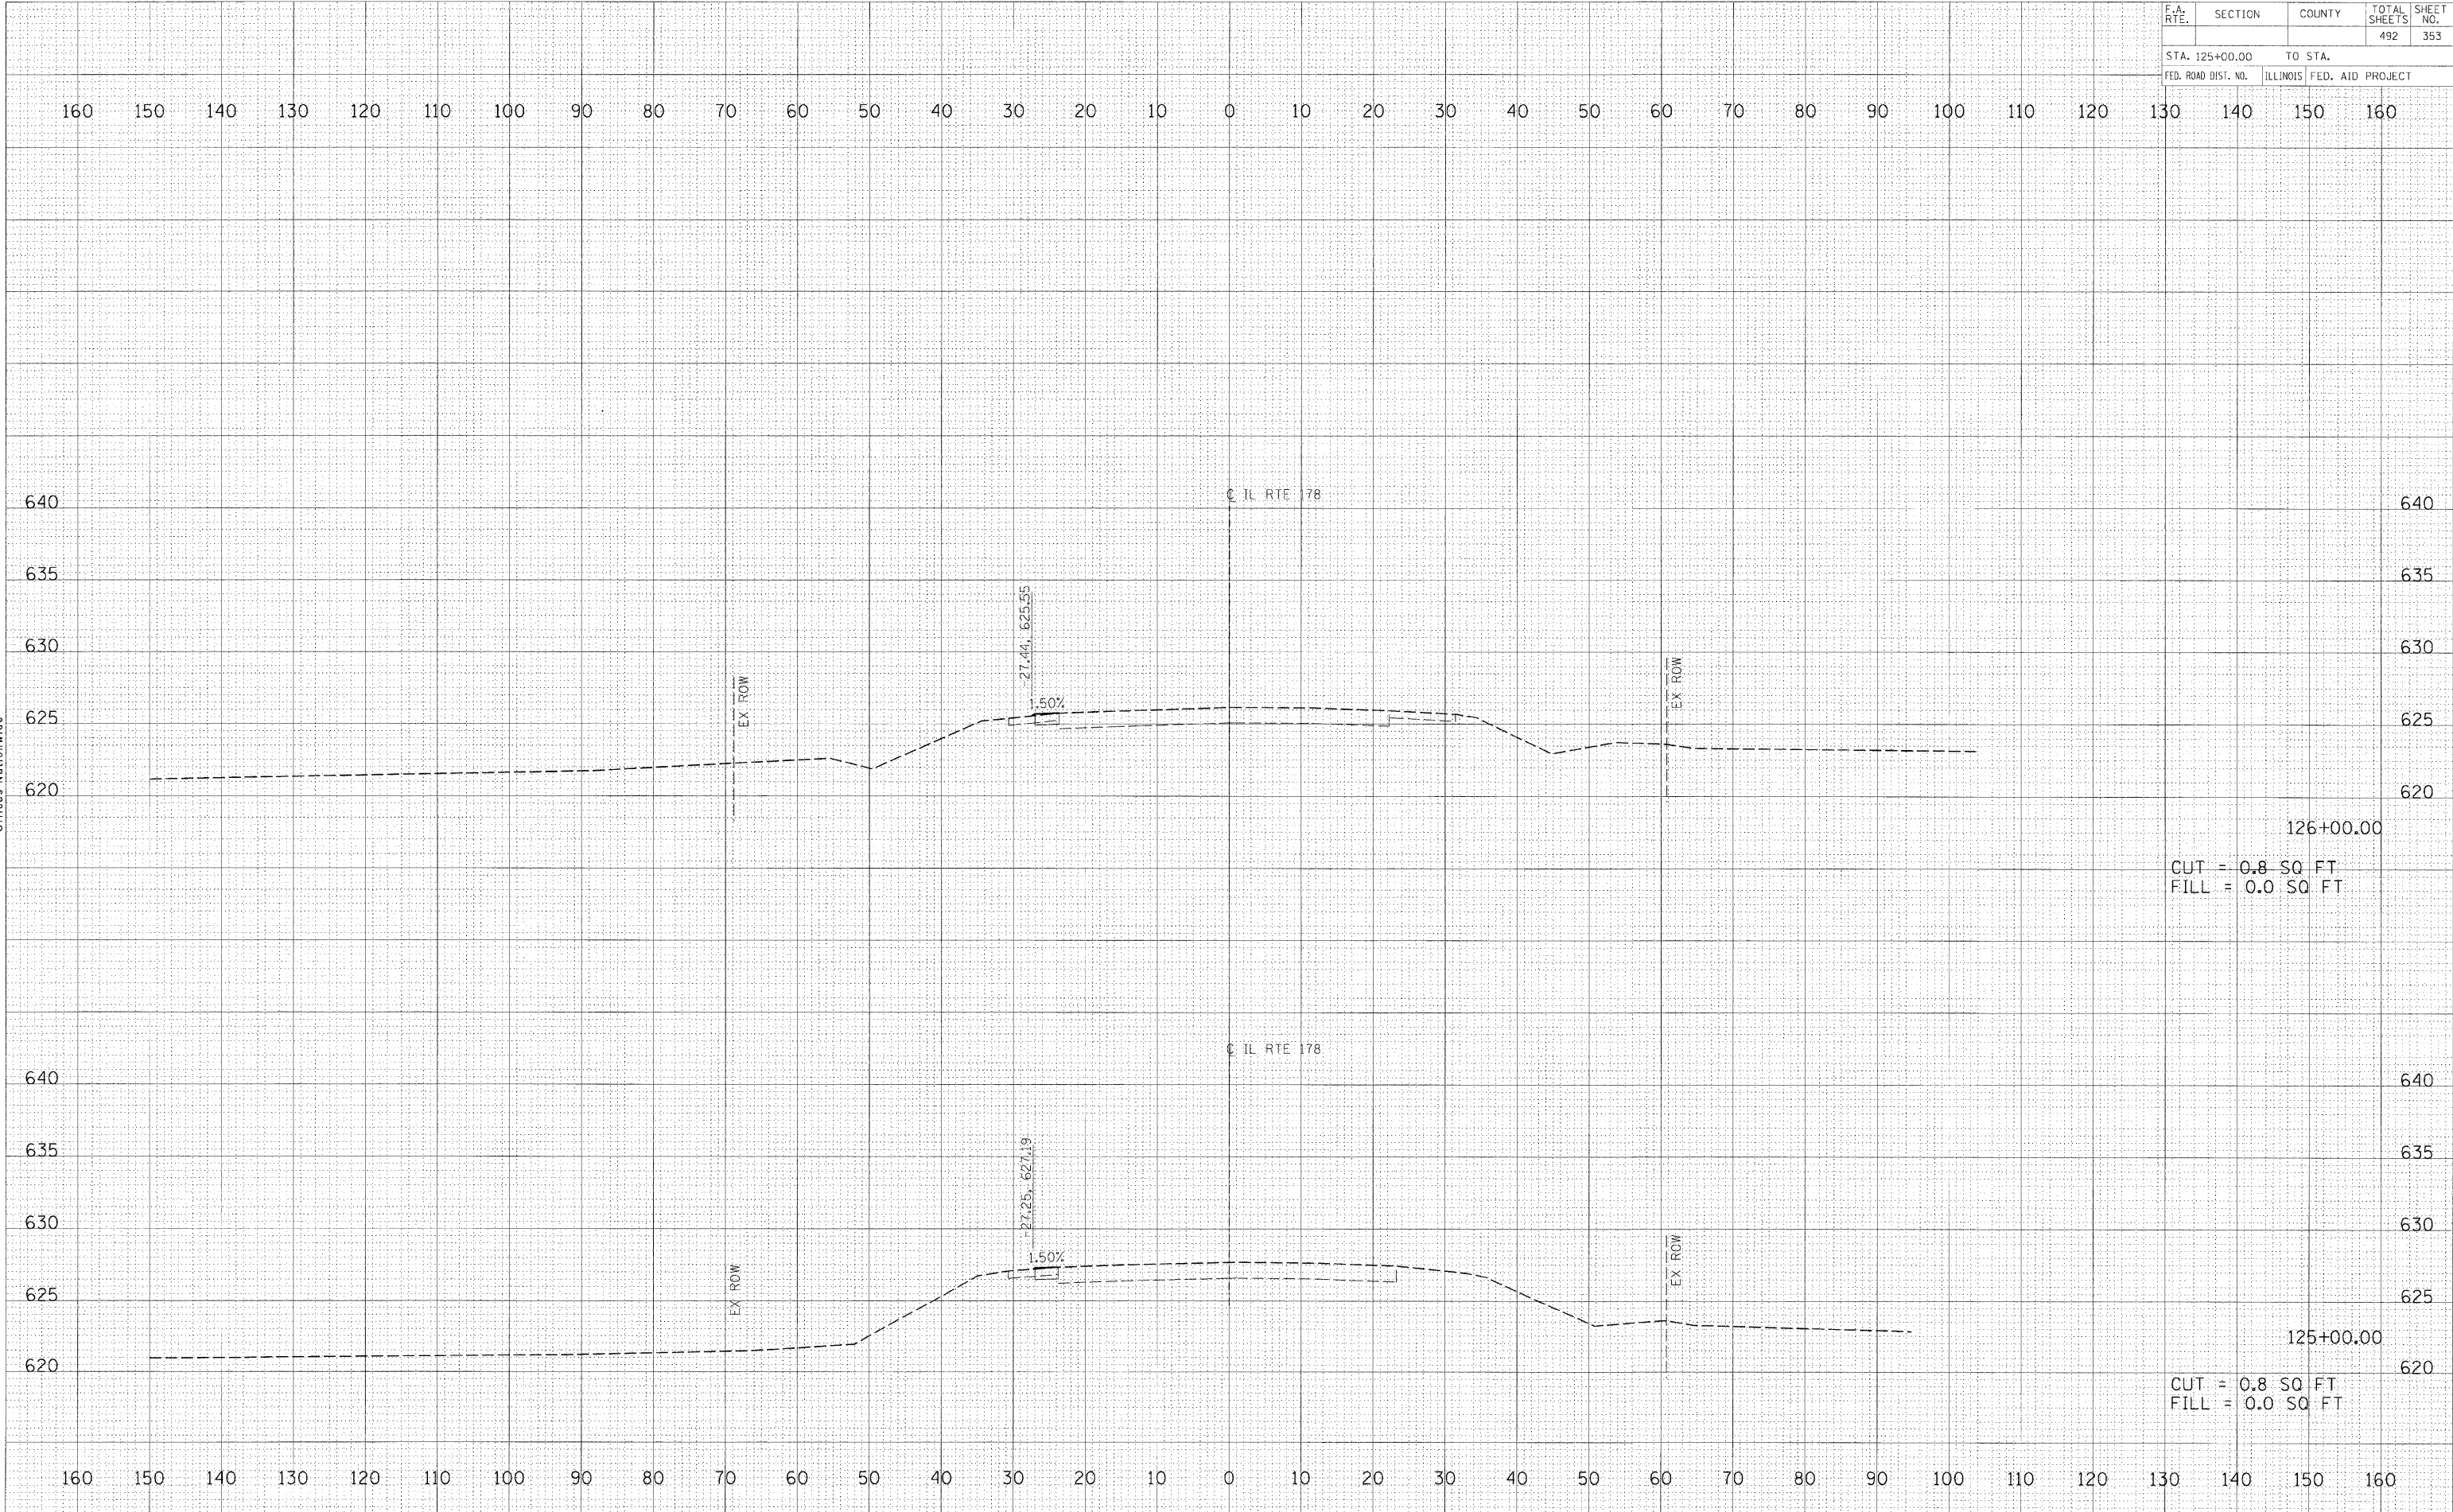

FINAL SURVEY

DATE	
BY	
SURVEYED	
NOTE BOOK	
AREAS	
AREAS CHECKED	
NO.	

HANSON
 HANSON PROFESSIONAL SERVICES INC.
 1525 South Sixth Street
 Springfield, Illinois 62703-2886
 Offices Nationwide

ORIGINAL SURVEY

DATE	
BY	
SURVEYED	
NOTE BOOK	
AREAS	
AREAS CHECKED	
NO.	

PLOT DATE = 12/23/2009
 FILE NAME = I:\V2\Job\66542\15\ACADD\Road\Sheet\TEMP\PRESTAGE1.dwg
 PLOT SCALE = 1/8" = 1'-0"
 USER NAME = johna@ps14