


| F.A. RTE. | SECTION | COUNTY | TOTAL SHEETS | SHEET NO. |
|---------------------|----------|------------------|--------------|-----------|
| | | | 492 | 355 |
| STA. 129+00.00 | | TO STA. | | |
| FED. ROAD DIST. NO. | ILLINOIS | FED. AID PROJECT | | |

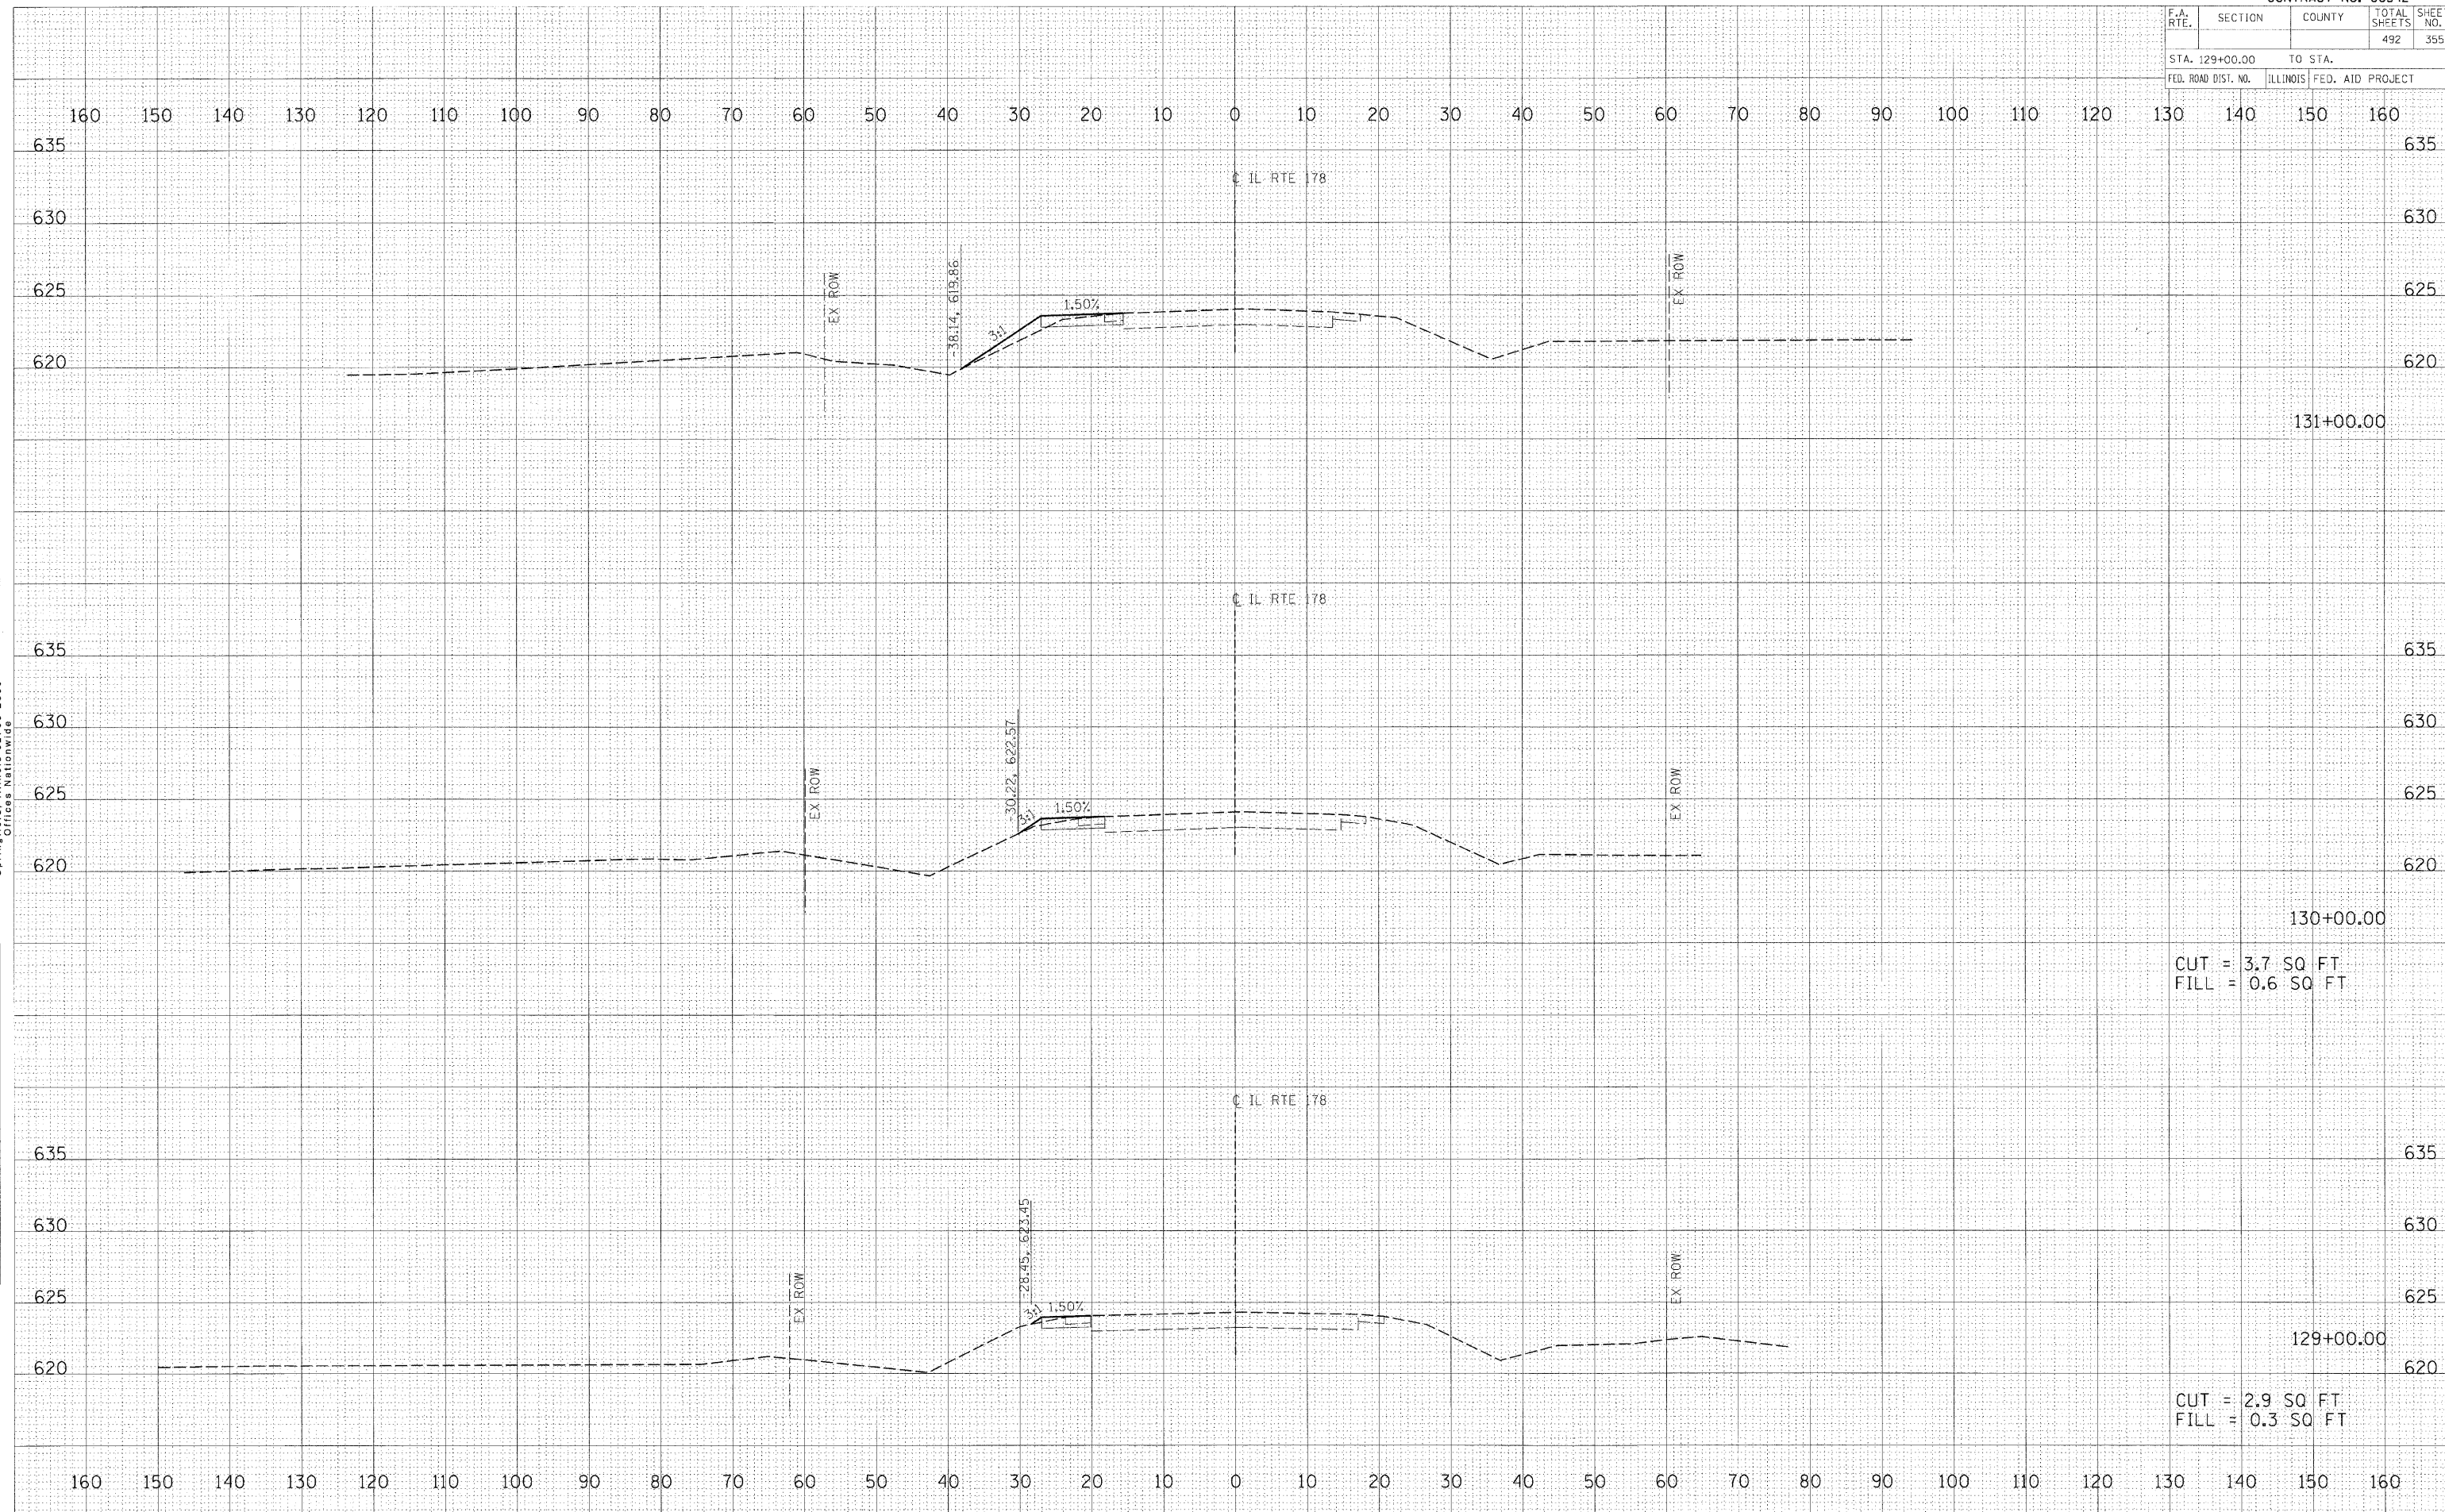

| | |
|---------------|----|
| DATE | BY |
| | |
| SURVEYED | |
| FINAL SURVEY | |
| NOTE BOOK | |
| AREAS CHECKED | |
| NO. | |

HANSON
 HANSON PROFESSIONAL SERVICES INC.
 1526 South Sixth Street
 Springfield, Illinois 62703-2886
 Offices Nationwide

| | |
|-----------------|----|
| DATE | BY |
| | |
| SURVEYED | |
| ORIGINAL SURVEY | |
| AREAS CHECKED | |
| NO. | |

PLOT DATE = 12/23/2009
 FILE NAME = I:\05\p052015\CADD\Road\Shelburne\129+00.00\129+00.00.dwg
 PLOT SCALE = 1/8" = 1'-0"
 USER NAME = John07944