


F.A. RTE.	SECTION	COUNTY	TOTAL SHEETS	SHEET NO.
			492	359
STA. 139+00.00 TO STA.				
FED. ROAD DIST. NO.	ILLINOIS	FED. AID PROJECT		

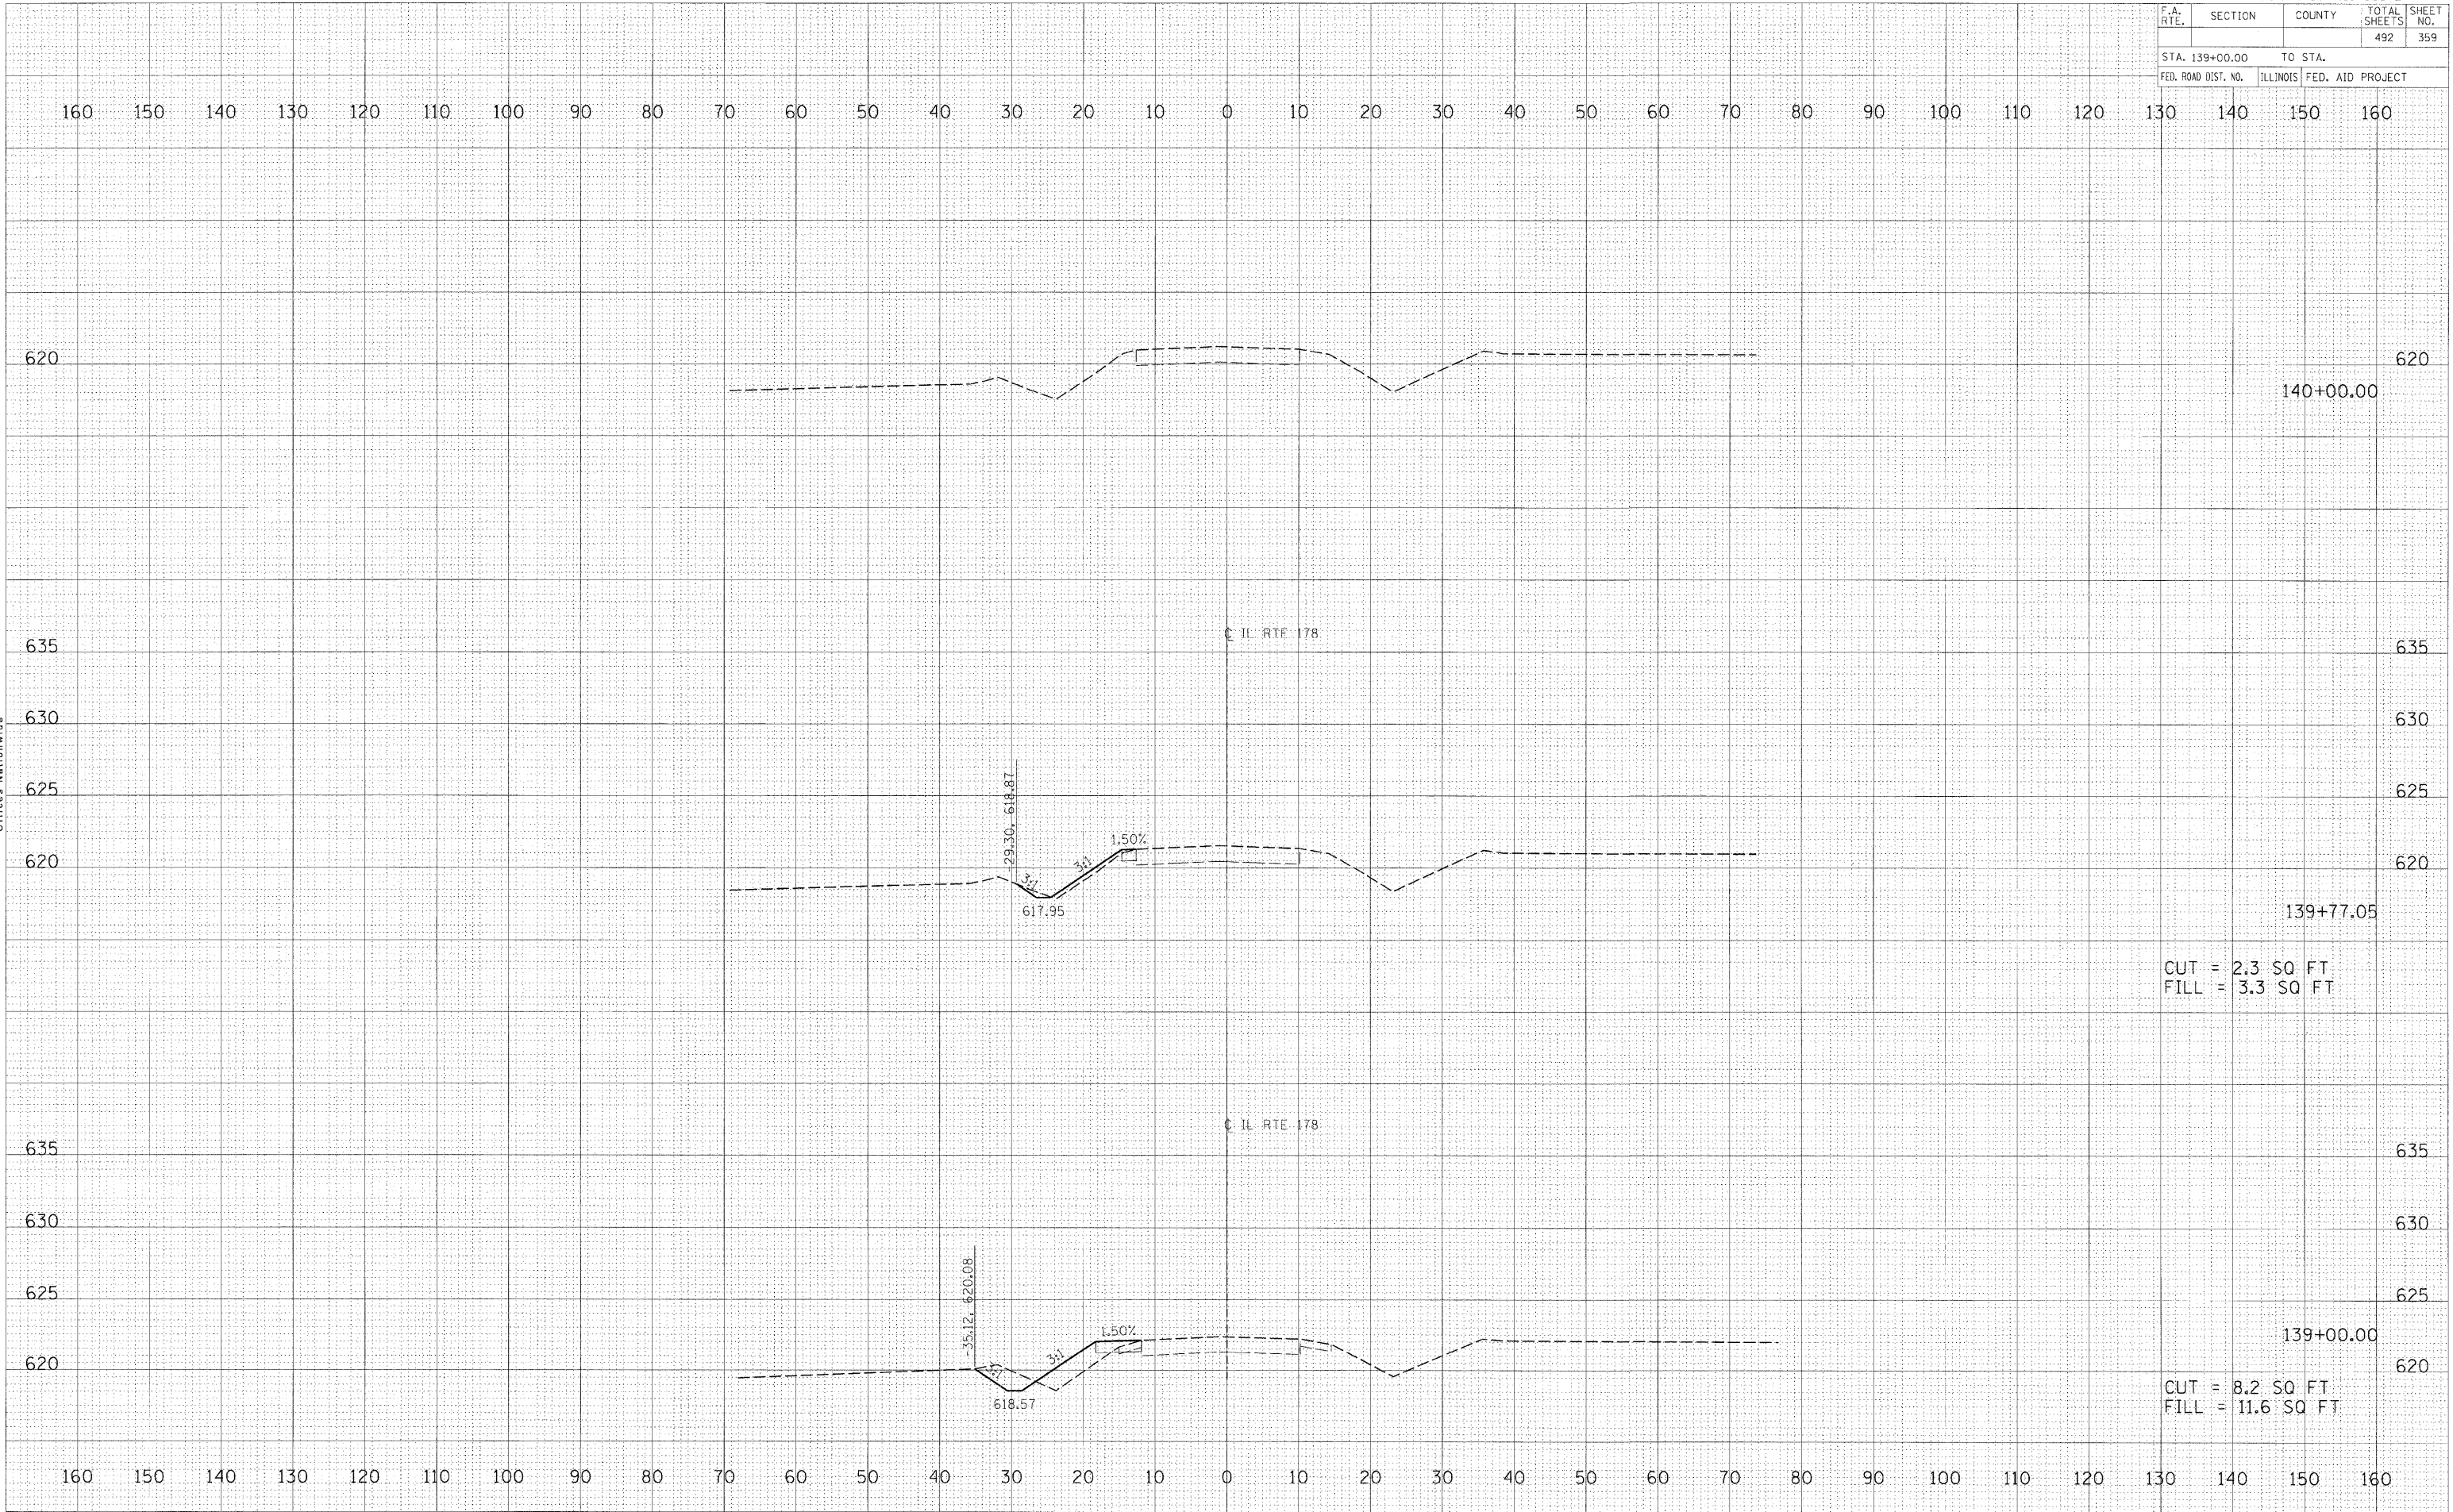

CUT = 2.3 SQ FT  
FILL = 3.3 SQ FT

CUT = 8.2 SQ FT  
FILL = 11.6 SQ FT

FINAL SURVEY

DATE	
BY	
SURVEYED	
NOTE BOOK	
TEMPERATURE	
AREAS	
AREAS CHECKED	
NO.	

**HANSON**  
Hanson Professional Services Inc.  
1525 South Sixth Street  
Springfield, Illinois 62703-2886  
Offices Nationwide

ORIGINAL SURVEY

DATE	
BY	
SURVEYED	
NOTE BOOK	
TEMPERATURE	
AREAS	
AREAS CHECKED	
NO.	

PLOT DATE = 12/23/2009  
FILE NAME = I:\2010\12232010\CADD\Road\Sheet\139+00.00.dwg  
PLOT SCALE = 1/8"=1'-0"  
USER NAME = John009144