


F.A. RTE.	SECTION	COUNTY	TOTAL SHEETS	SHEET NO.
80	50-3HBK	LASALLE	492	363
STA. 879+00.00		TO STA. 881+00.00		
FED. ROAD DIST. NO.		ILLINOIS	FED. AID PROJECT	

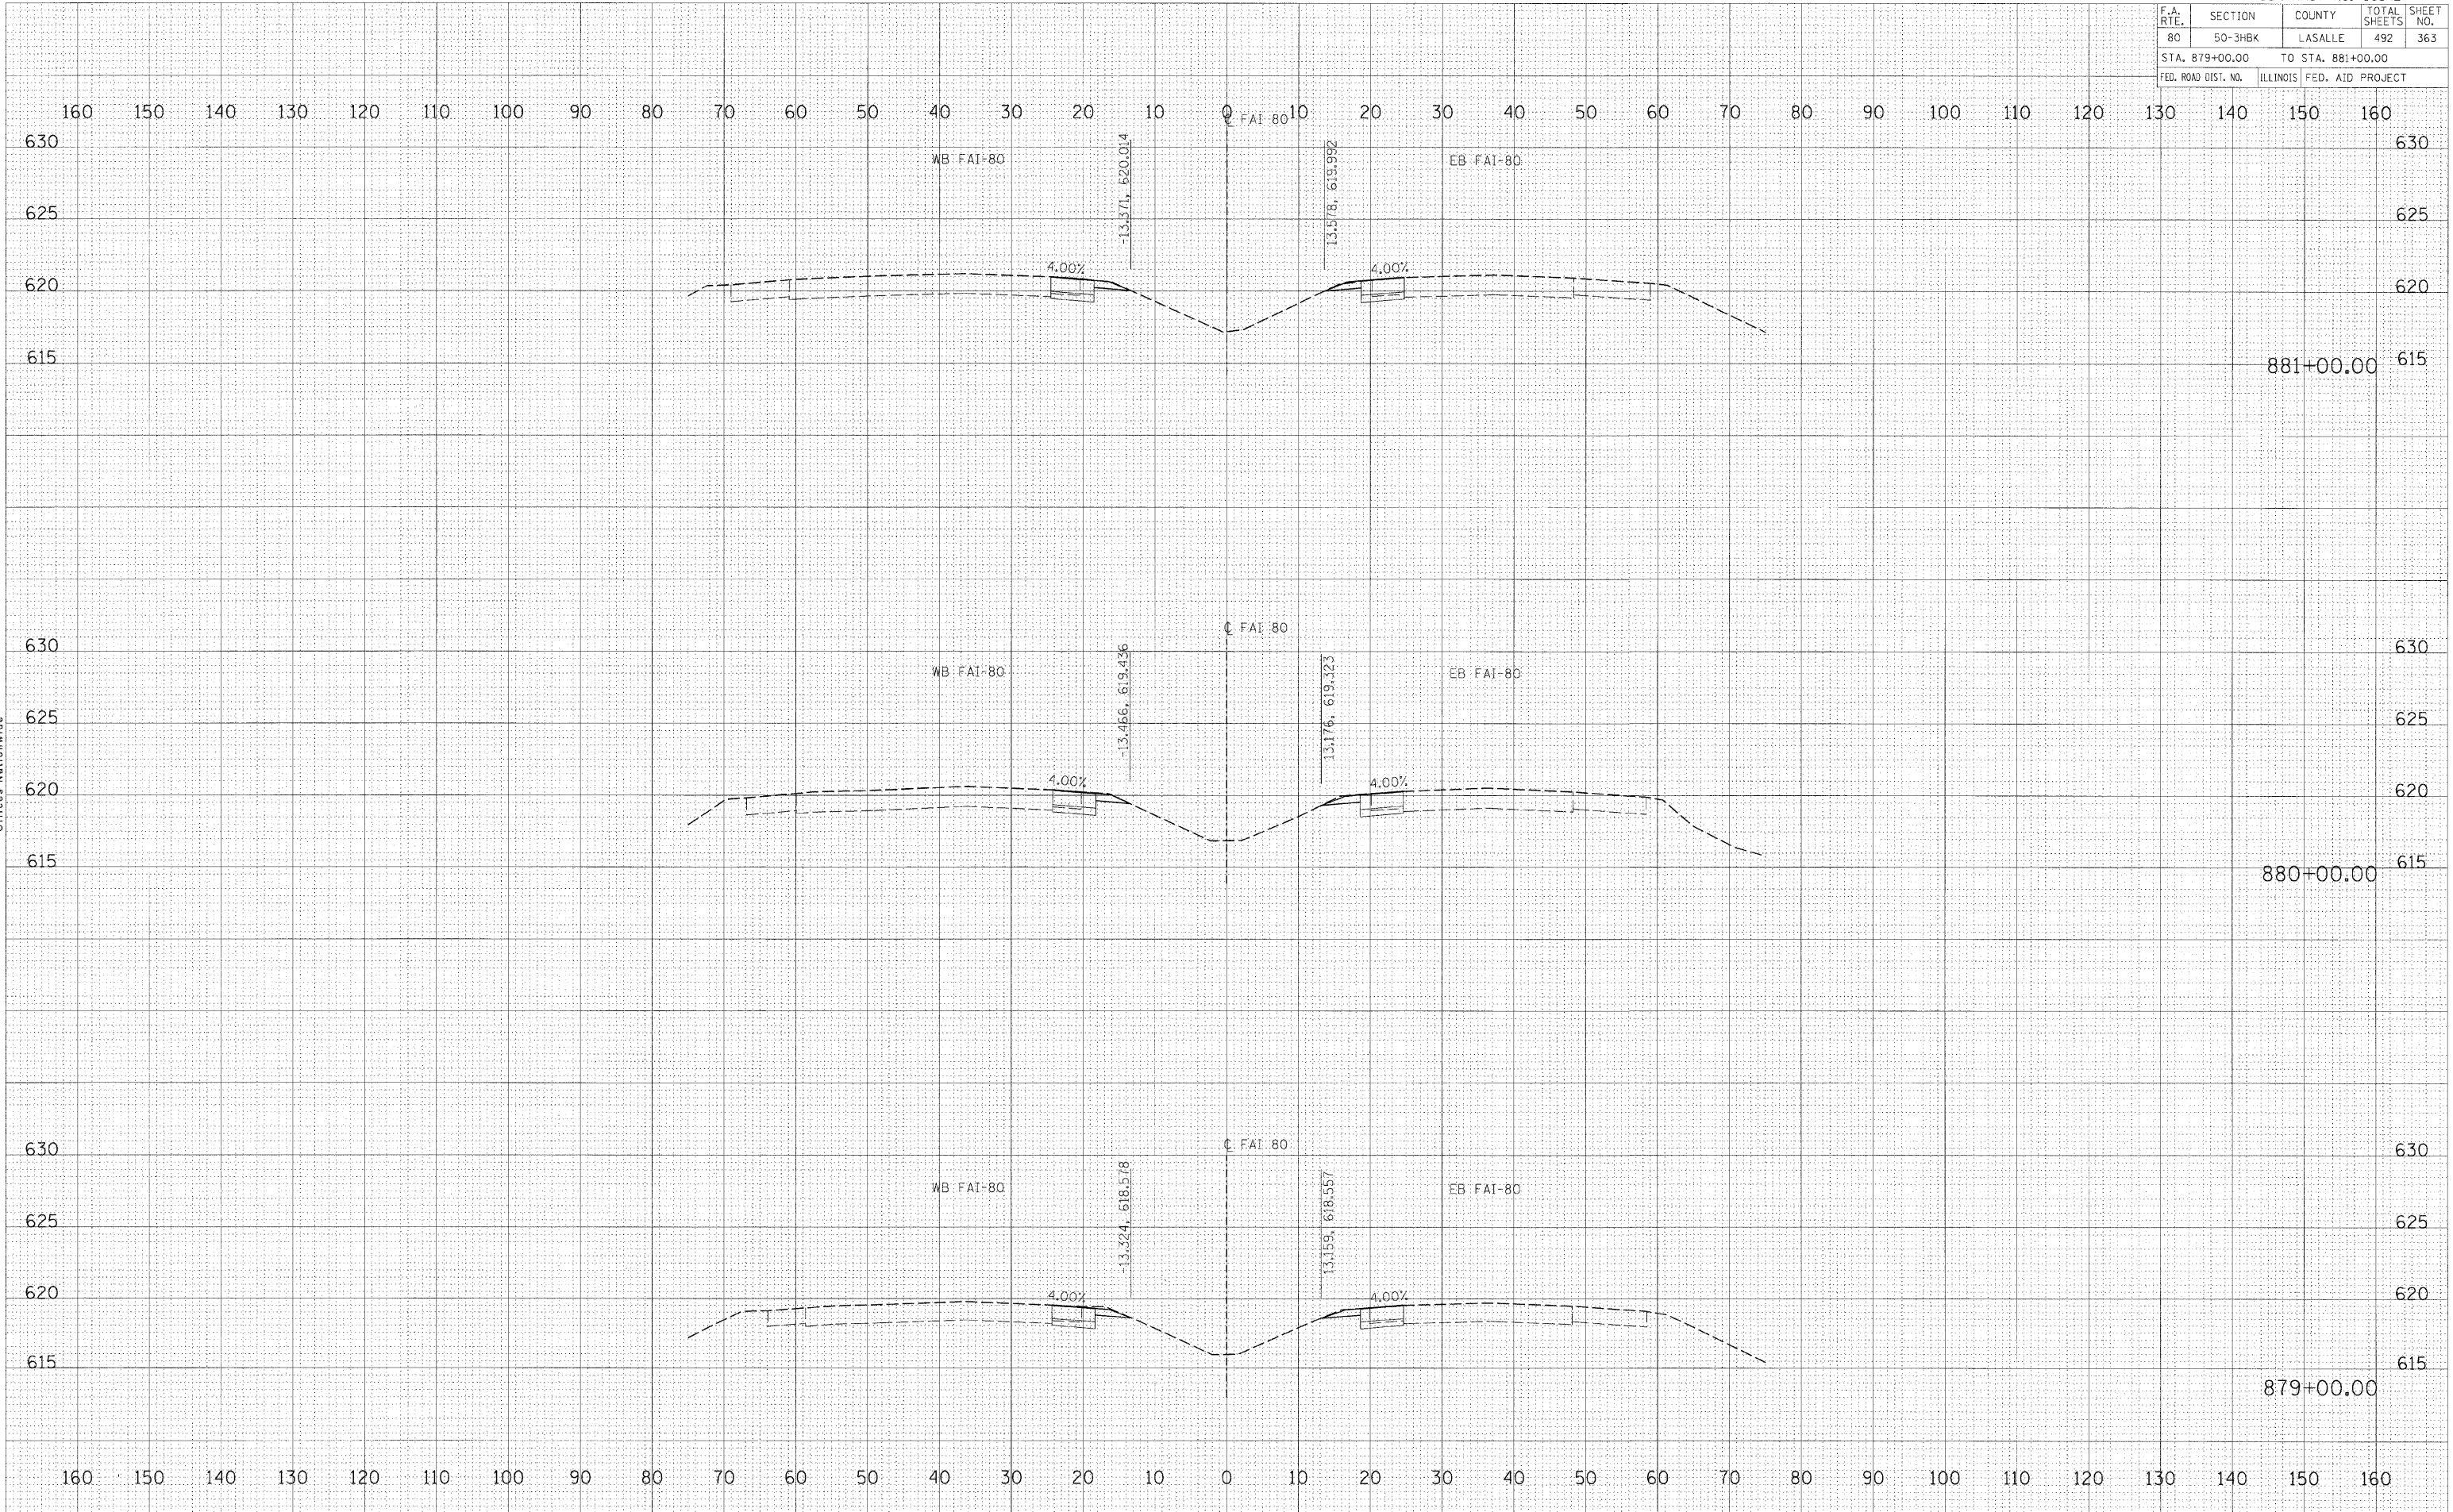

FINAL SURVEY  
NO. 11 BOOK  
DATE  
BY  
SURVEYED  
TEMP. DATE  
AREAS  
AREAS CHECKED

**HANSON**  
Hanson Professional Services Inc.  
1525 South Sixth Street  
Springfield, Illinois 62703-2886  
Offices Nationwide

ORIGINAL SURVEY  
NO. 11 BOOK  
DATE  
BY  
SURVEYED  
TEMP. DATE  
AREAS  
AREAS CHECKED

PLOT DATE = 12/23/2009  
FILE NAME = I:\05\05\15\ACAD\Road\Sheet\879+00.00.dwg  
PLOT SCALE = 1/8"=1'-0"  
USER NAME = jphwa09144