


F.A. RTE.	SECTION	COUNTY	TOTAL SHEETS	SHEET NO.
80	50-3HRK	LASALLE	492	365
STA. 885+00.00		TO STA. 887+00.00		
FED. ROAD DIST. NO.		ILLINOIS FED. AID PROJECT		

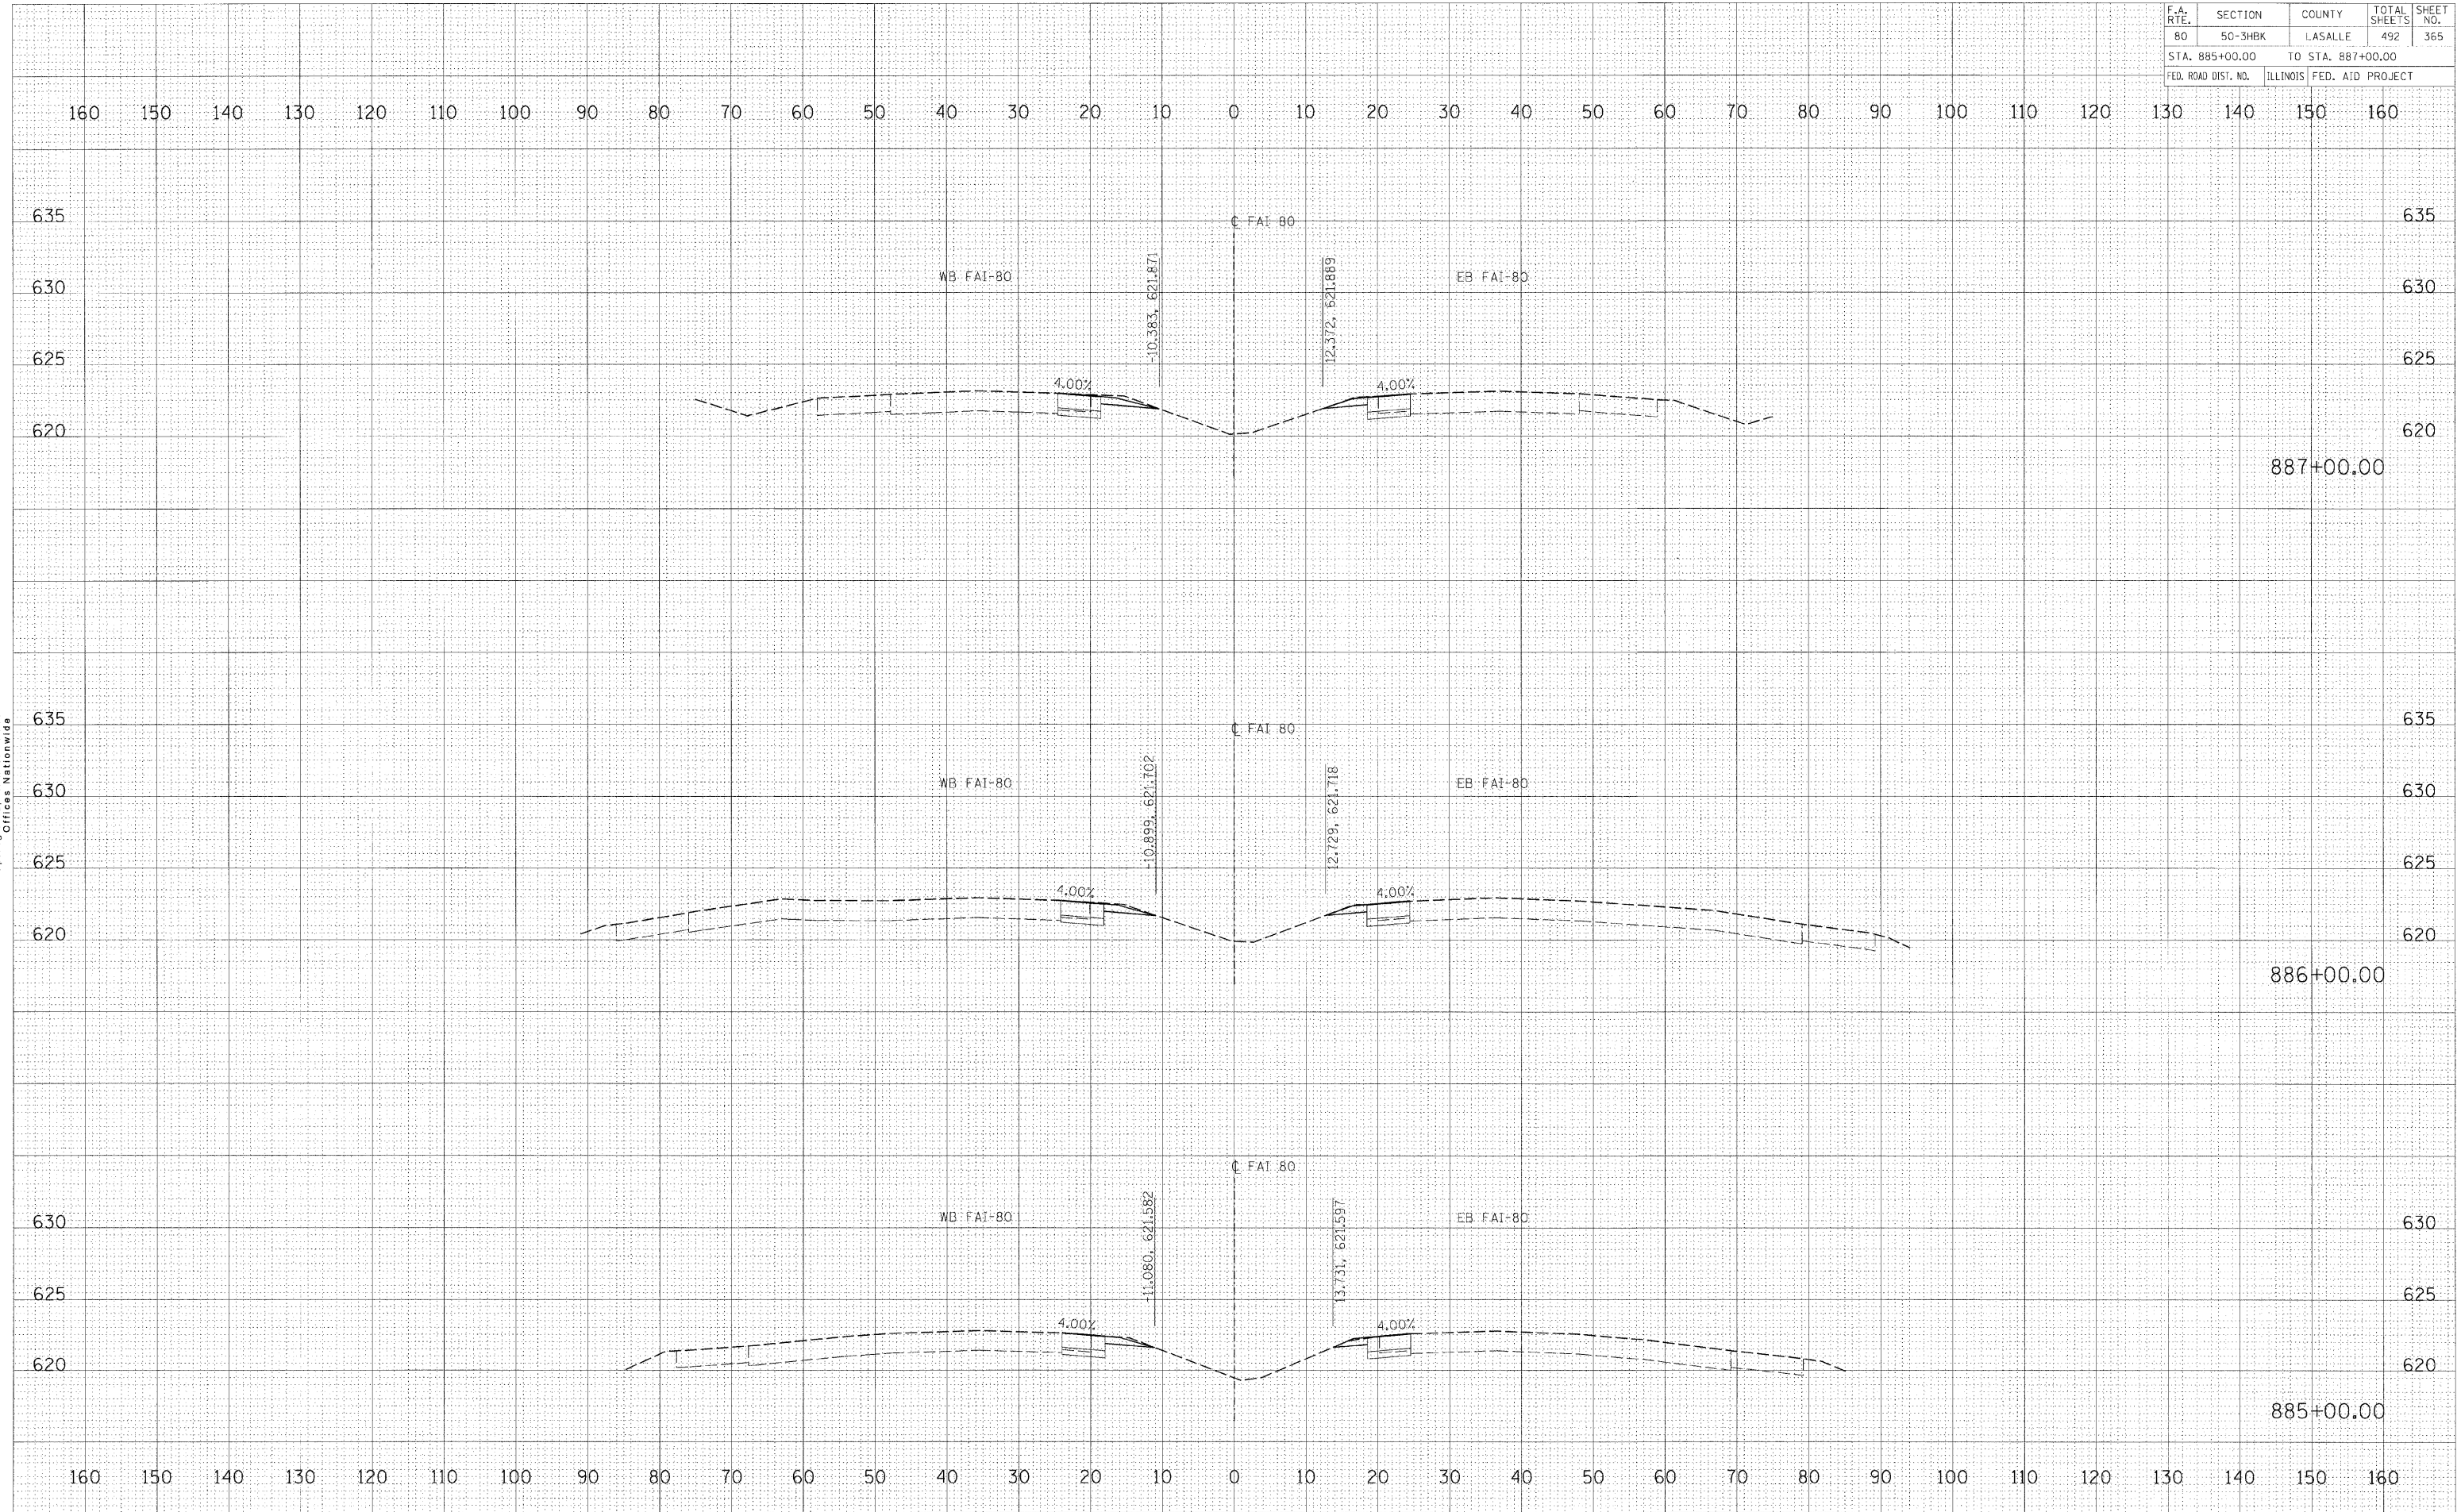

DATE	BY

SURVEYED: _____
 FINAL SUPPLY: _____
 NOTE BOOK: _____
 NO.: _____
 AREAS CHECKED: _____

© Copyright Hanson Professional Services Inc. 2009
HANSON
 Hanson Professional Services Inc.
 1525 South Sixth Street
 Springfield, Illinois 62703-2886
 Offices Nationwide

DATE	BY

ORIGINAL SURVEY: _____
 SURVEYED: _____
 NO.: _____
 AREAS CHECKED: _____

PLOT DATE = 12/23/2009
 FILE NAME = I:\Projects\8852015\CADD\Road\Sheet\8852015.dwg
 PLOT SCALE = 1/8" = 1'-0"
 USER NAME = John@0944